
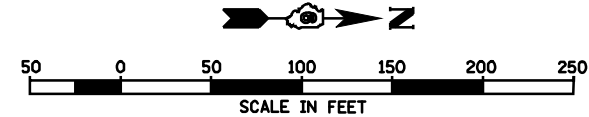


F.A.P. RTE.	SECTION	COUNTY	TOTAL SHEETS	SHEET NO.
310	69-12(LS-1)	MORGAN	20	13

STA. 601+00 TO STA. 616+00
 FED. ROAD DIST. NO. ILLINOIS FED. AID PROJECT

PROP. SEEDING CLASS 4 (MODIFIED)

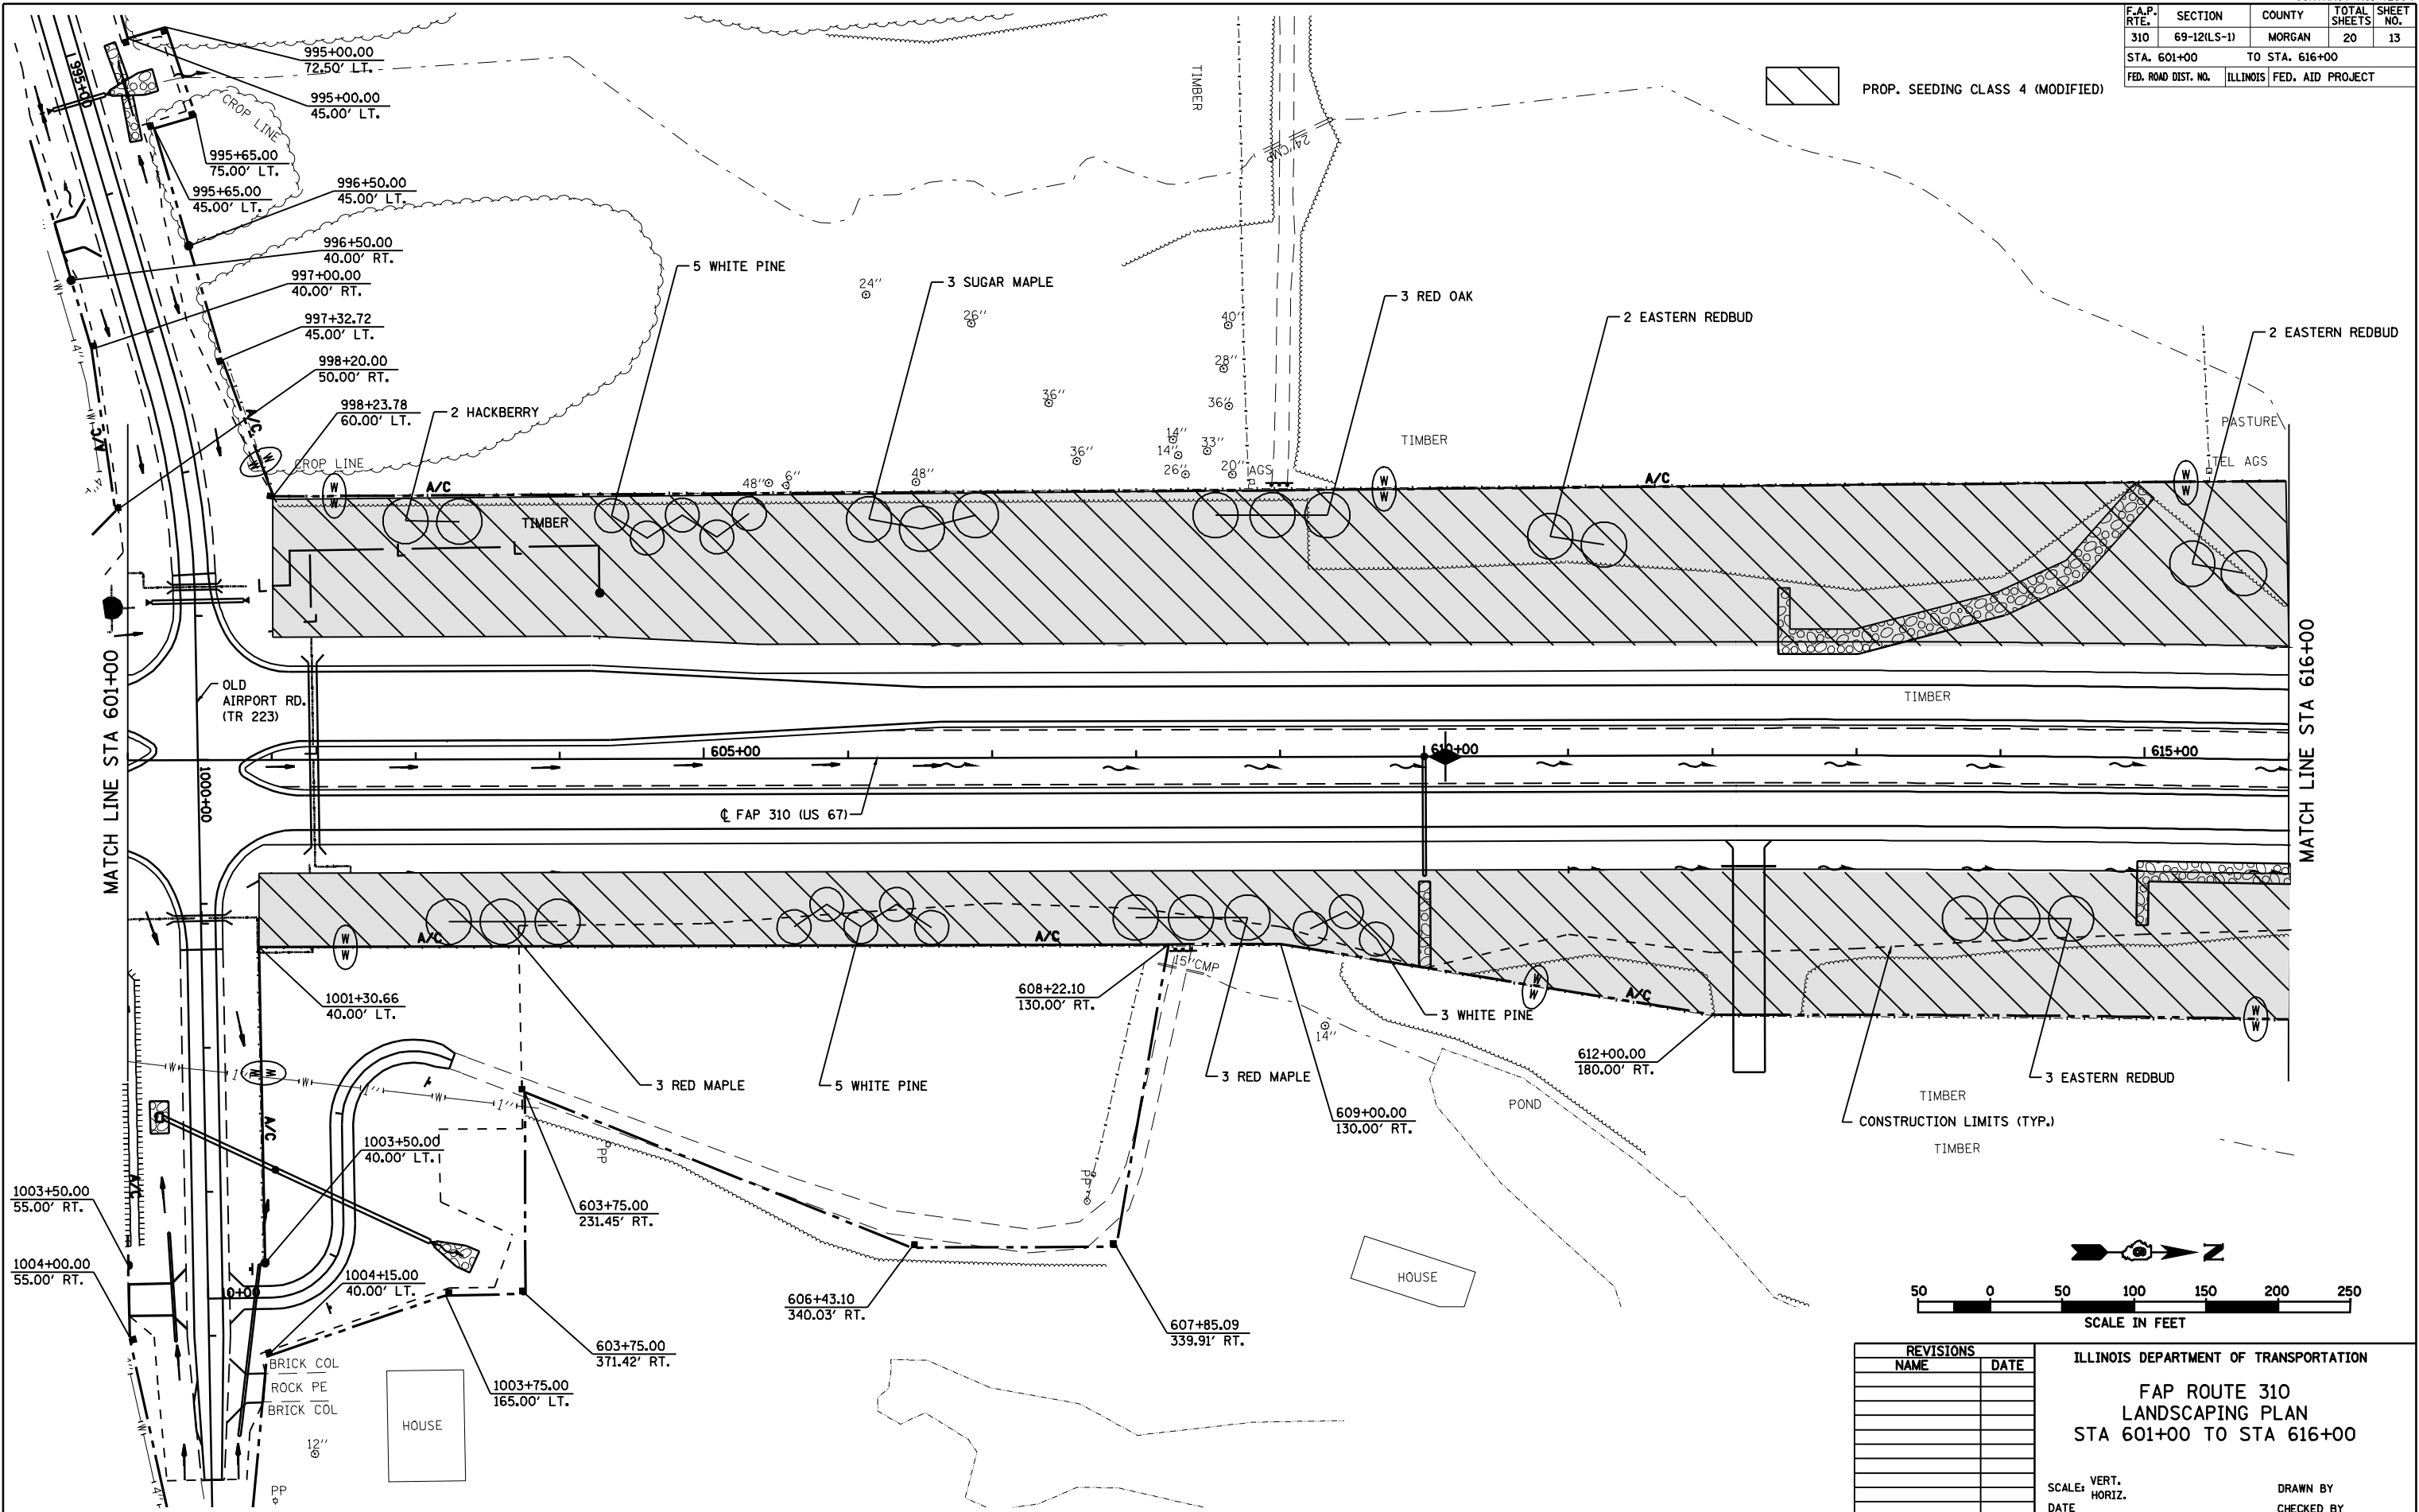

REVISIONS	
NAME	DATE

ILLINOIS DEPARTMENT OF TRANSPORTATION
**FAP ROUTE 310
 LANDSCAPING PLAN
 STA 601+00 TO STA 616+00**
 SCALE: VERT. _____
 DATE _____ HORIZ. _____
 DRAWN BY _____
 CHECKED BY _____