



F.A.P. RTE.	SECTION	COUNTY	TOTAL SHEETS	SHEET NO.
310	69-12(LS-1)	MORGAN	20	15
STA. 631+00		TO STA. 309+50		
FED. ROAD DIST. NO.		ILLINOIS FED. AID PROJECT		

PROF. SEEDING CLASS 4 (MODIFIED)

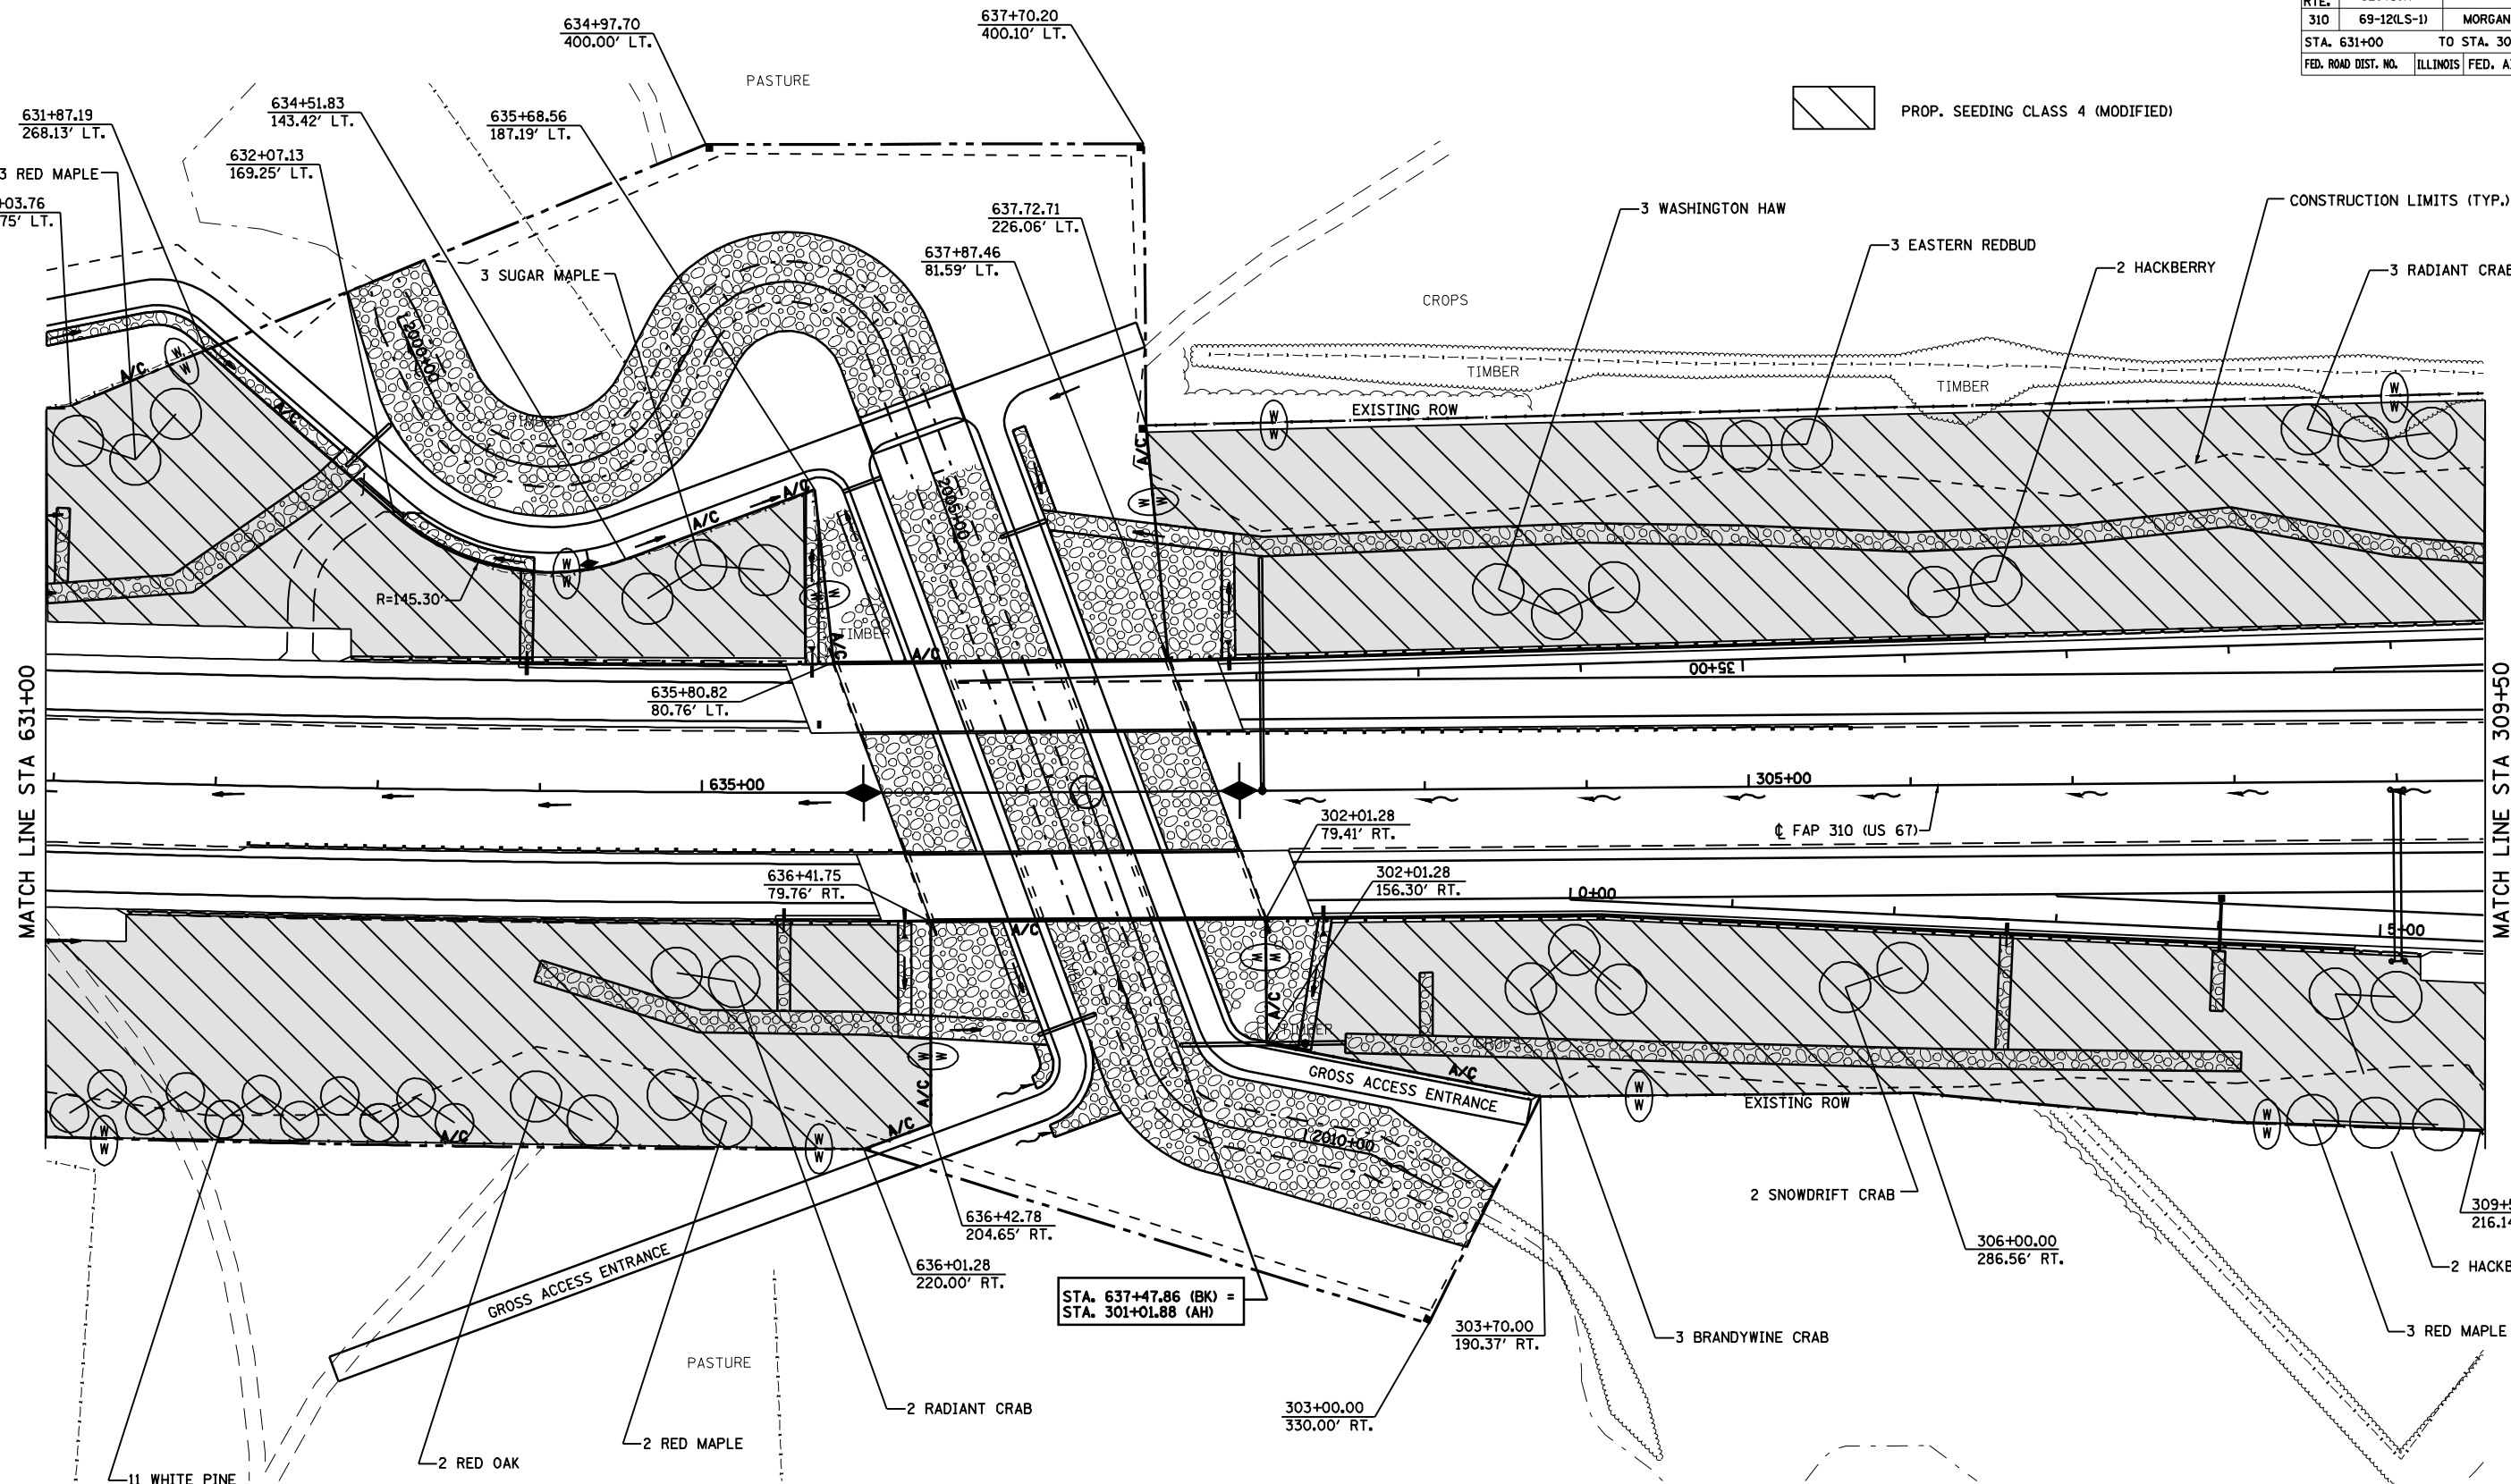

STA. 637+47.86 (BK) =
STA. 301+01.88 (AH)

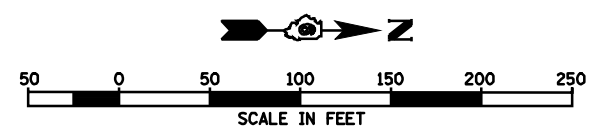

REVISIONS	
NAME	DATE

ILLINOIS DEPARTMENT OF TRANSPORTATION
 FAP ROUTE 310
 LANDSCAPING PLAN
 STA 631+00 TO STA 309+50

SCALE: VERT. _____
 HORIZ. _____

DATE _____ DRAWN BY _____
 CHECKED BY _____