
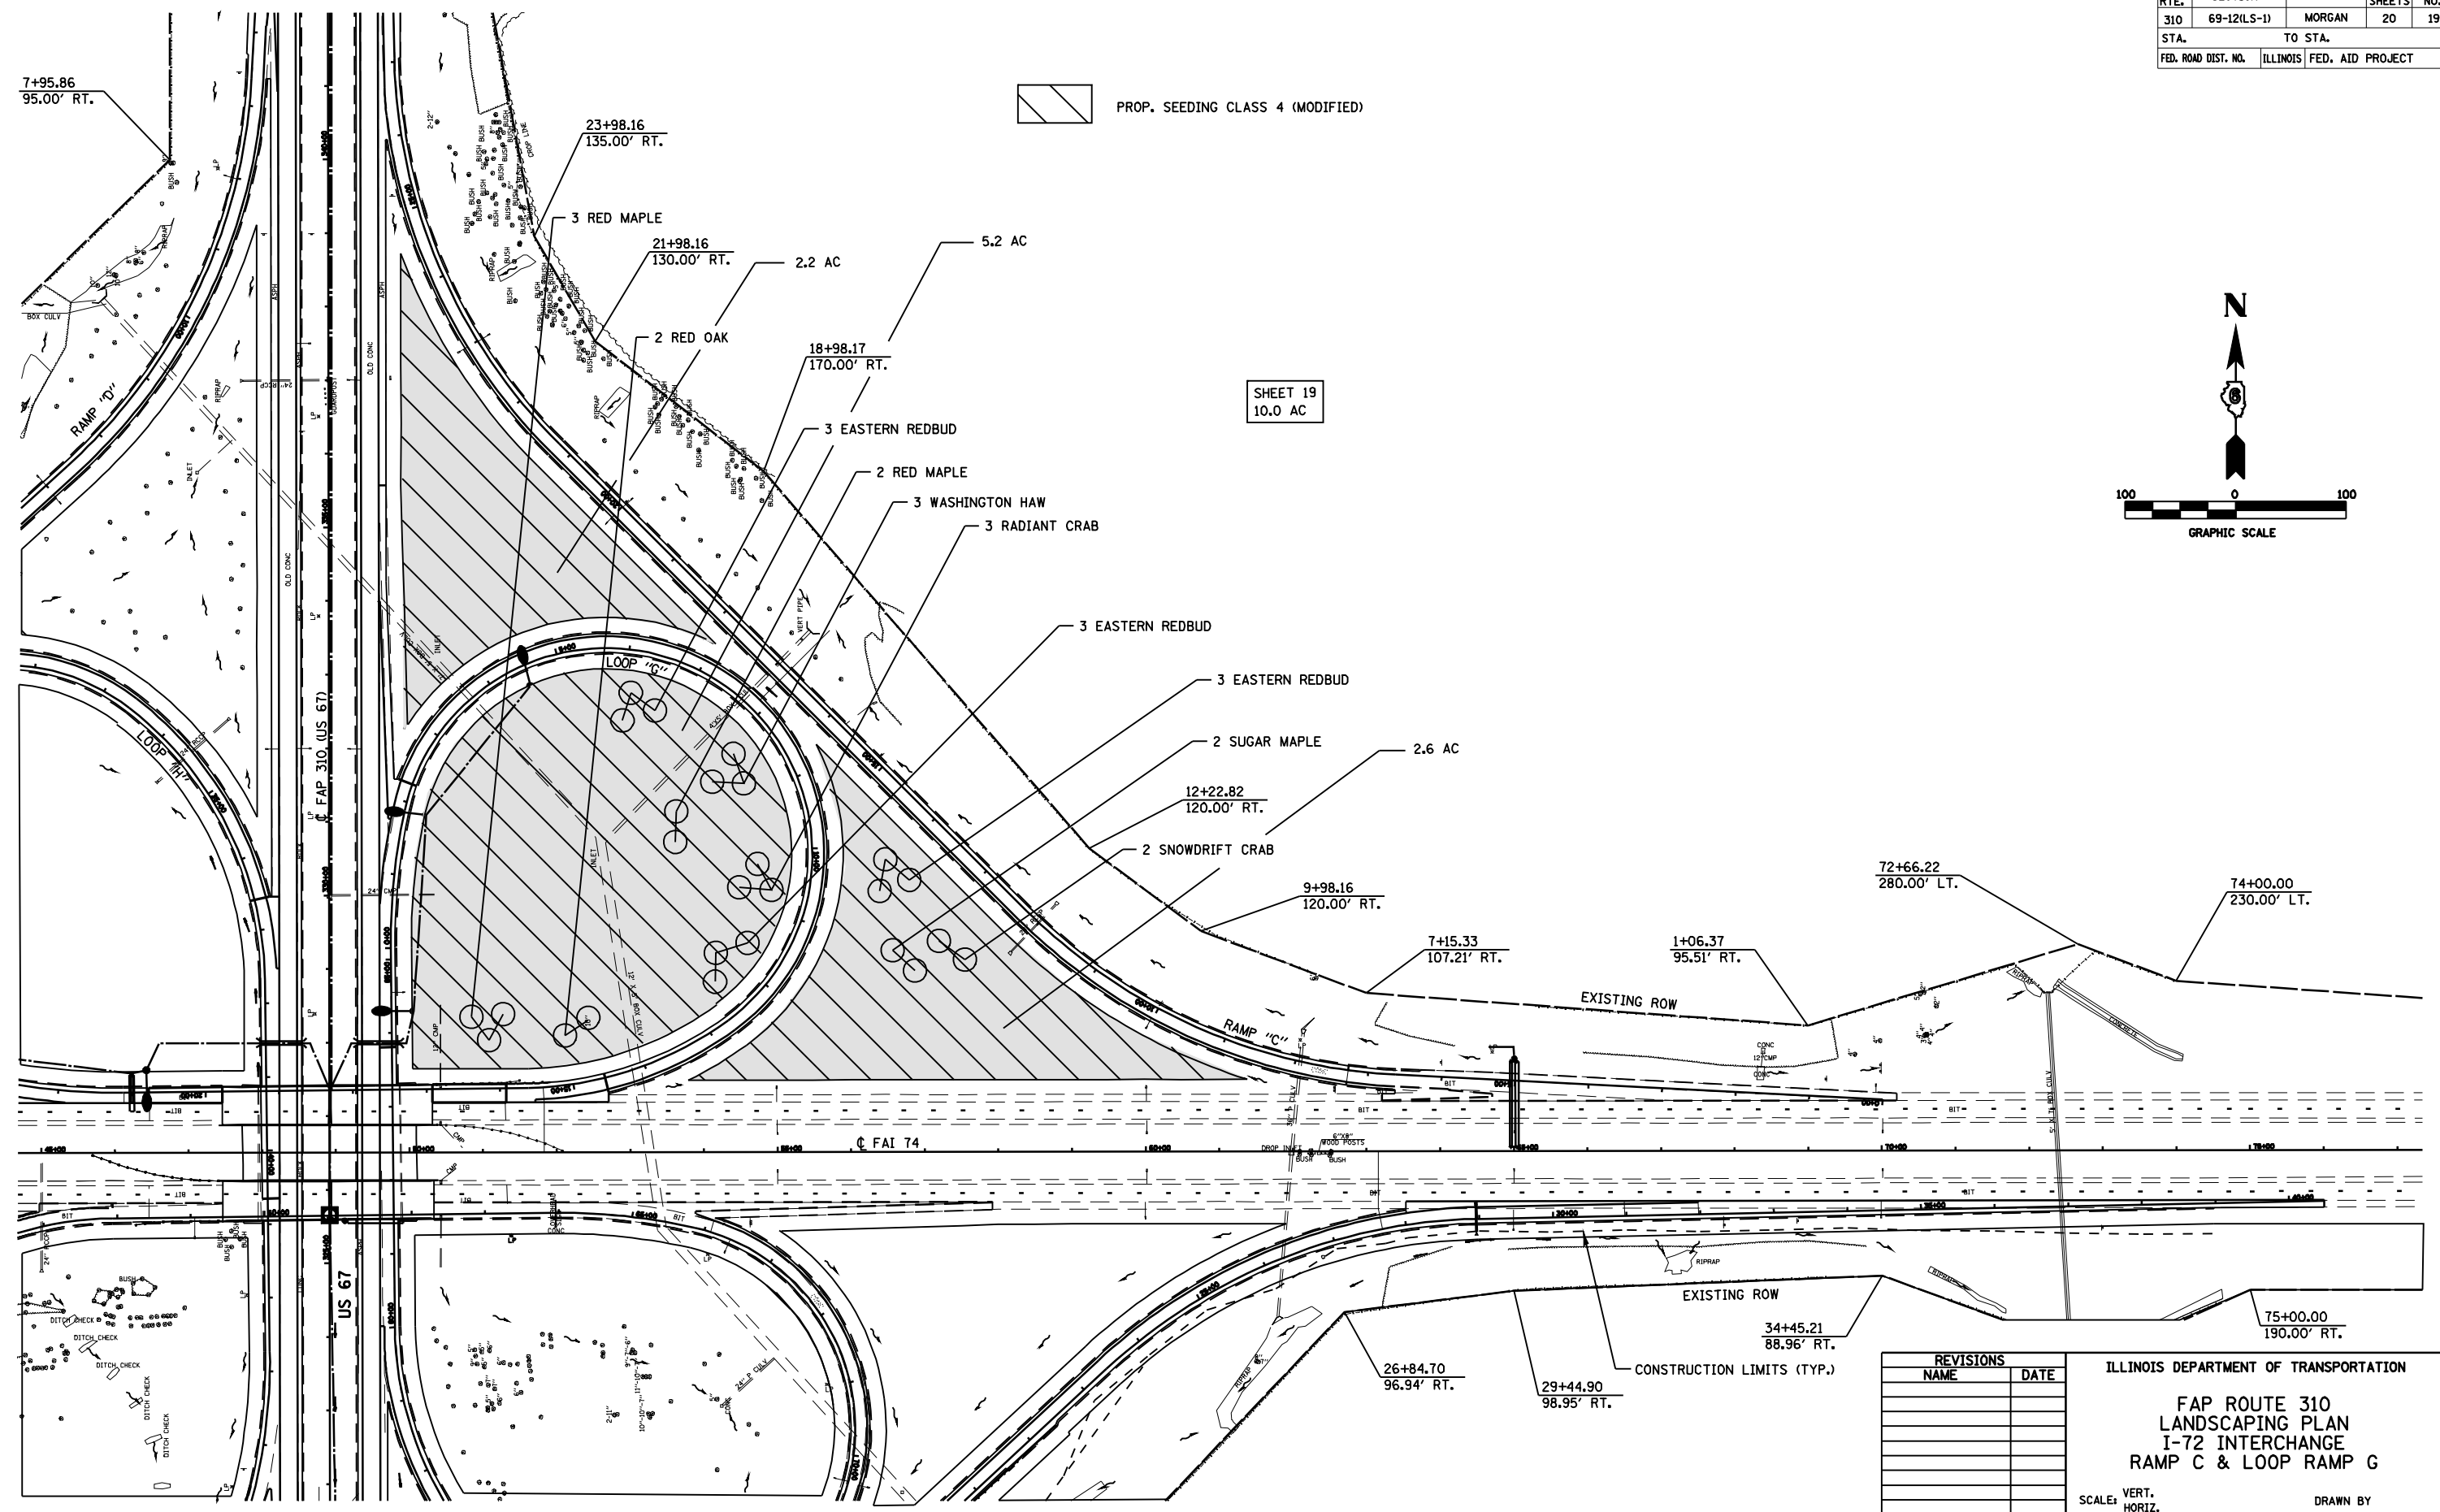


F.A. RTE.	SECTION	COUNTY	TOTAL SHEETS	SHEET NO.
310	69-12(LS-1)	MORGAN	20	19
STA.		TO STA.		
FED. ROAD DIST. NO.	ILLINOIS	FED. AID PROJECT		

 PROP. SEEDING CLASS 4 (MODIFIED)

SHEET 19  
10.0 AC

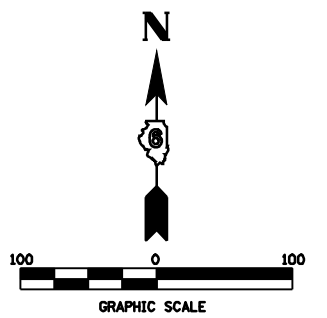

REVISIONS	
NAME	DATE

ILLINOIS DEPARTMENT OF TRANSPORTATION

FAP ROUTE 310  
LANDSCAPING PLAN  
I-72 INTERCHANGE  
RAMP C & LOOP RAMP G

SCALE: VERT. \_\_\_\_\_  
HORIZ. \_\_\_\_\_

DATE \_\_\_\_\_ DRAWN BY \_\_\_\_\_  
CHECKED BY \_\_\_\_\_