
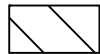



F.A. RTE.	SECTION	COUNTY	TOTAL SHEETS	SHEET NO.
310	69-12(LS-1)	MORGAN	20	20
STA.		TO STA.		
FED. ROAD DIST. NO.		ILLINOIS FED. AID PROJECT		

 PROP. SEEDING CLASS 4 (MODIFIED)

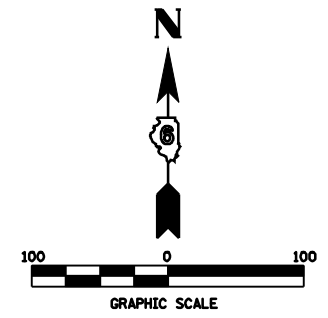

SHEET 20
11.0 AC

END SECTION 69-12(LS-1)
STA. 340+00.00

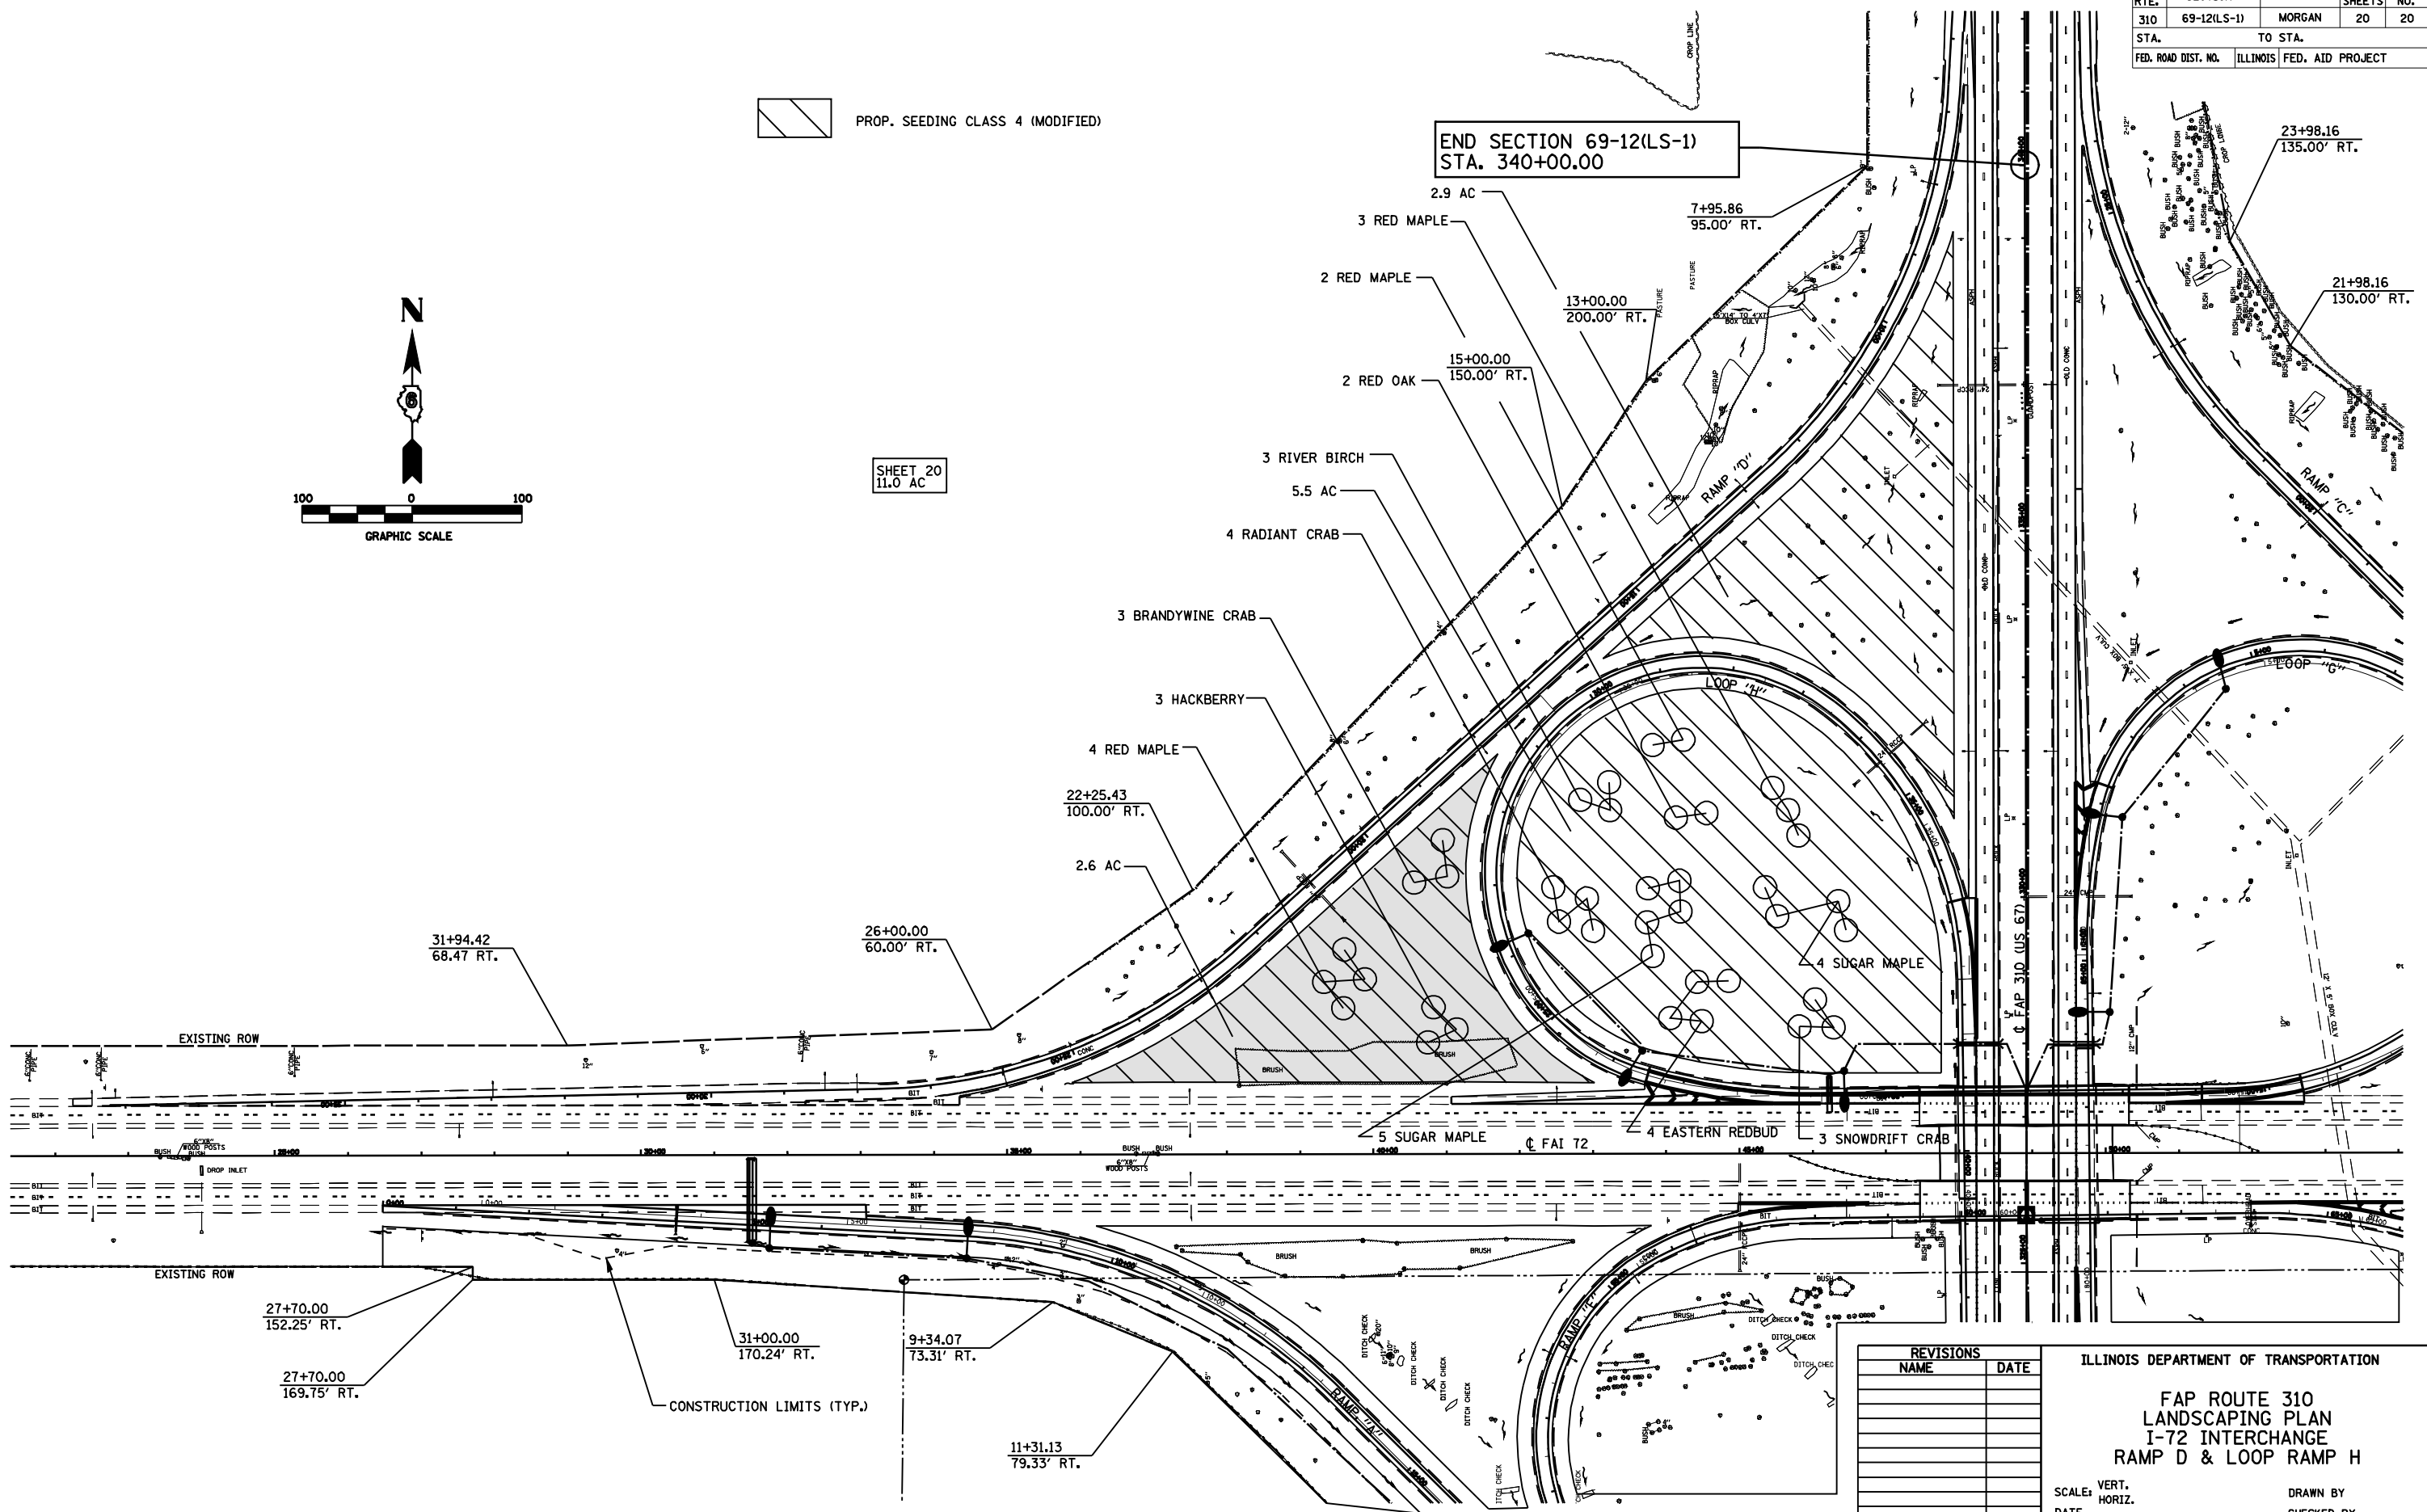

REVISIONS	
NAME	DATE

ILLINOIS DEPARTMENT OF TRANSPORTATION

FAP ROUTE 310
LANDSCAPING PLAN
I-72 INTERCHANGE
RAMP D & LOOP RAMP H

SCALE: VERT. DRAWN BY
 HORIZ. CHECKED BY