
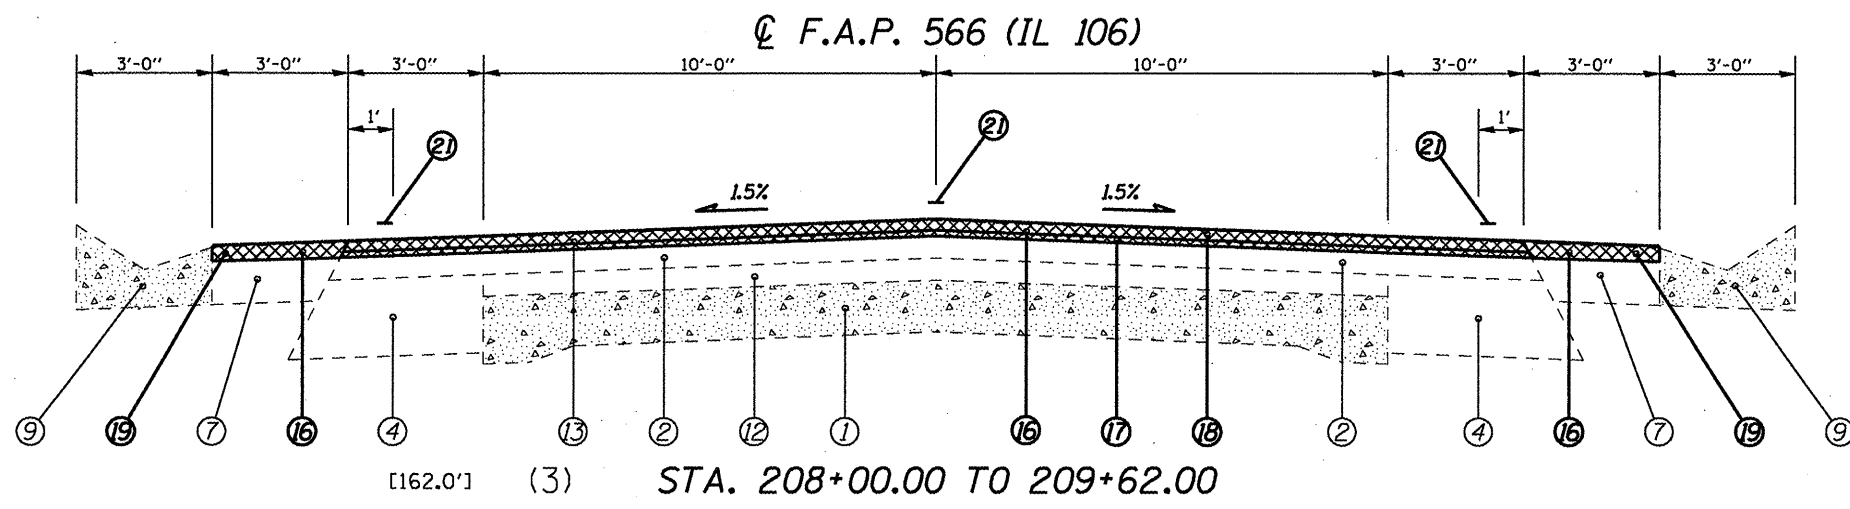


- ### LEGEND
- ① EXIST. P.C.C. PAVEMENT 9"-7"-9"
 - ② EXIST. BITUMINOUS CONCRETE BASE COURSE VARIABLE DEPTH
 - ③ EXIST. BITUMINOUS CONCRETE BASE COURSE WIDENING 9"
 - ④ EXIST. BITUMINOUS CONCRETE BASE COURSE WIDENING 10"
 - ⑤ EXIST. BITUMINOUS CONCRETE BASE COURSE WIDENING 10 1/2"
 - ⑥ EXIST. BITUMINOUS CONCRETE BASE COURSE WIDENING 8"
 - ⑦ EXIST. BITUMINOUS SHOULDER 8"
 - ⑧ EXIST. BITUMINOUS SHOULDER
 - ⑨ EXIST. CONCRETE GUTTER, TY A (MODIFIED)
 - ⑩ EXIST. CONCRETE GUTTER, TY B
 - ⑪ EXIST. CONCRETE GUTTER, TY A
 - ⑫ EXIST. BITUMINOUS OVERLAY, 3"
 - ⑬ EXIST. BITUMINOUS OVERLAY, 2"
 - ⑭ EXIST. AGGREGATE SHOULDERS, TY B
 - ⑮ PROP. HMA SURFACE REMOVAL, VARIABLE DEPTH *
 - ⑯ PROP. HMA SURFACE REMOVAL, 2"
 - ⑰ PROP. LEVELING BINDER (MACHINE METHOD), N50 3/4"
 - ⑱ PROP. HMA CONCRETE SURFACE COURSE, MIX "C", N50 1 1/2 "
 - ⑲ PROP. HMA SHOULDERS
 - ⑳ PROP. AGGREGATE SHOULDERS, TY B
 - ㉑ PROP. PAINT PAVEMENT MARKING - LINE 5"

* NOMINAL MILLING DEPTH 1/2 " ☉ ☉

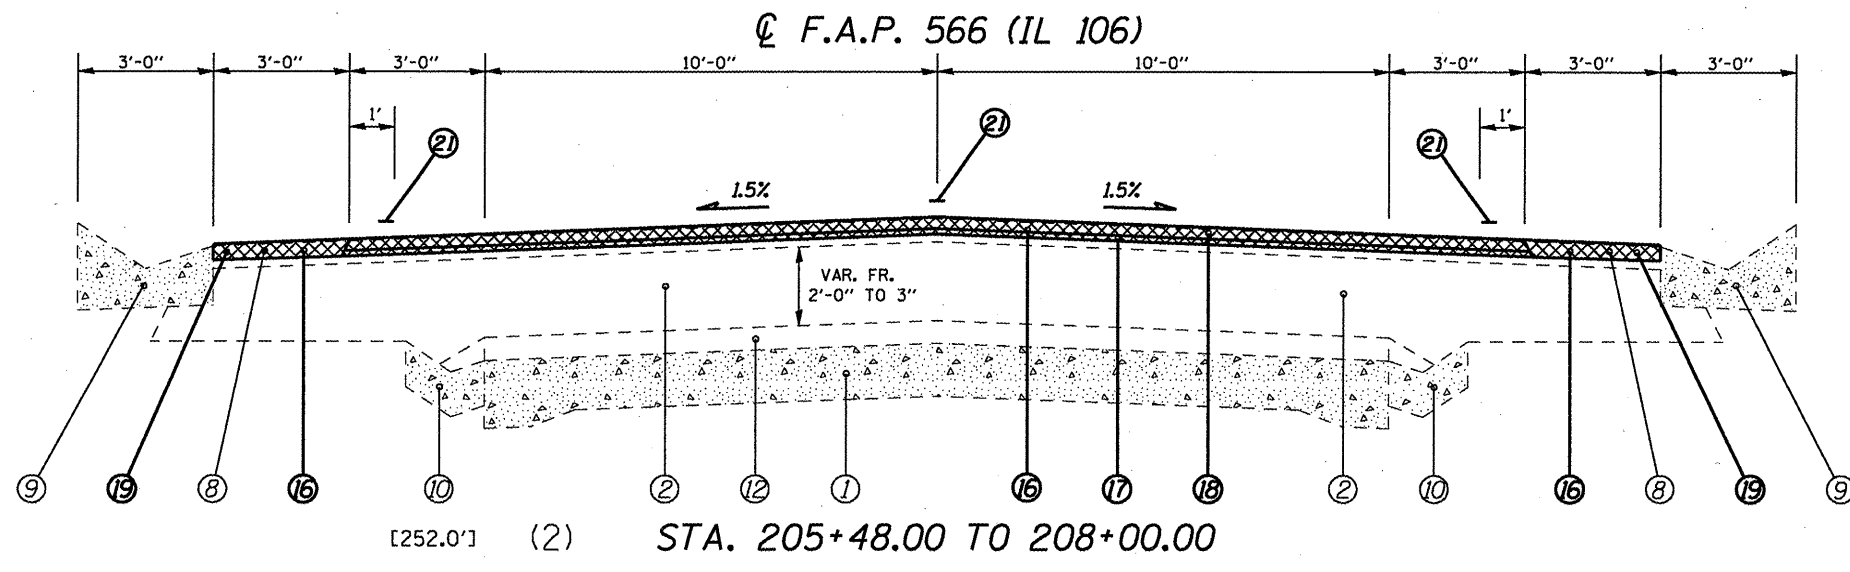

REFER TO MILLING SCHEDULE ON PG. 9

(NOT TO SCALE)

FILE NAME =	USER NAME = coxjw	DESIGNED - RSC	REVISED -	STATE OF ILLINOIS DEPARTMENT OF TRANSPORTATION	TYPICAL SECTIONS	F.A.P. RTE. 566	SECTION (1-NRHM,2)RS-3	COUNTY Scott	TOTAL SHEETS 30	SHEET NO. 4	
		DRAWN - JWC	REVISED -			SCALE: NTS	SHEET NO. 1 OF 5 SHEETS	STA. 203+19.33 TO STA. 209+62.00		CONTRACT NO. 72882	
		CHECKED - RSC	REVISED -			FED. ROAD DIST. NO. ILLINOIS FED. AID PROJECT					
		DATE	REVISED -								