


PLAN	SURVEYED	BY	DATE
	PLOTTED		
	GRADES CHECKED		
	STRUCTURE NOTATIONS CHECKED		
	NOTE BOOK NO.		
	CADD FILE NAME		

PROFILE	SURVEYED	BY	DATE
	PLOTTED		
	GRADES CHECKED		
	STRUCTURE NOTATIONS CHECKED		
	NOTE BOOK NO.		
	CADD FILE NAME		

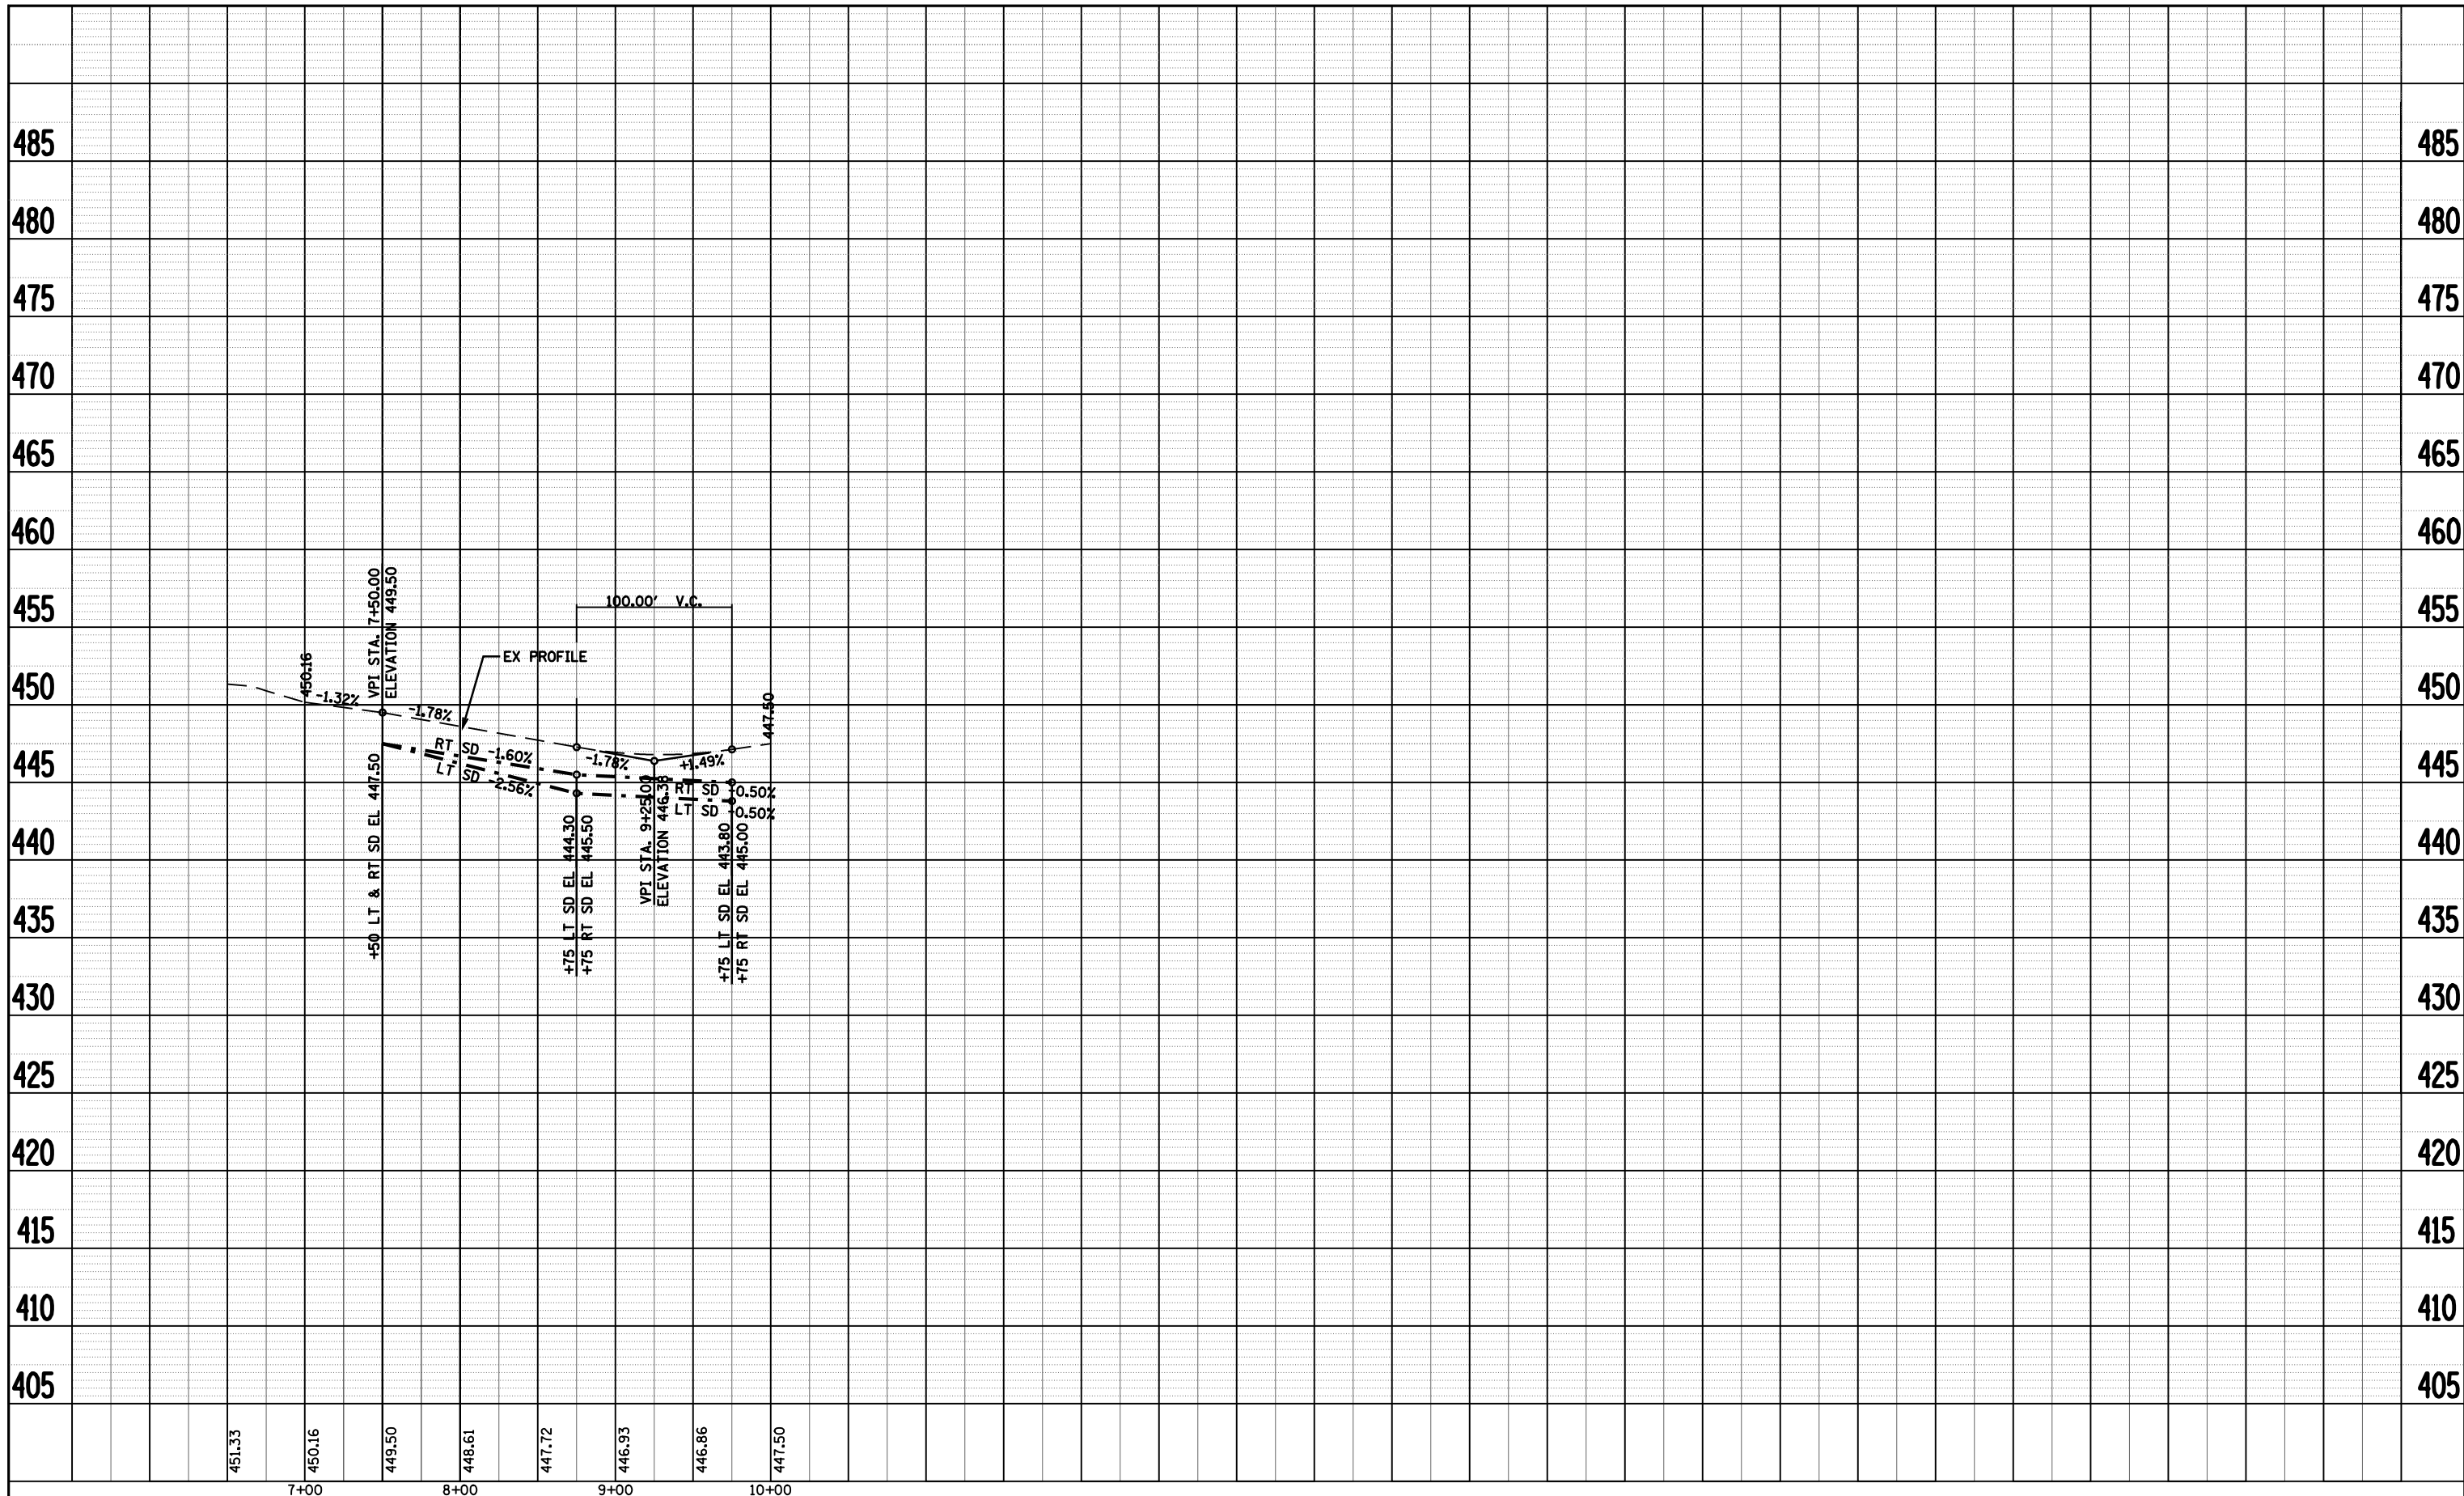

FOR INFORMATION ONLY • LAGRANGE WETLAND BANK  
 \*\* D6 WETLAND MITIGATION 4

FILE NAME =	USER NAME = laughlinr1	DESIGNED -	REVISED -
c:\pwwork\pwwid\LAUGHLINR\dm28174\shp\prof\001b.dgn		DRAWN - EJW	REVISED -
PLOT SCALE = 100.0000' / IN.		CHECKED - JCN	REVISED -
PLOT DATE = Feb-03-2010 04:29:45PM		DATE -	REVISED -

**STATE OF ILLINOIS  
 DEPARTMENT OF TRANSPORTATION**

**PROFILE SHEET - A001b**

SCALE:	SHEET NO.	OF	SHEETS	STA.	TO STA.
--------	-----------	----	--------	------	---------

F.A.P. RTE.	SECTION	COUNTY	TOTAL SHEETS	SHEET NO.
*	**	BROWN	37	12
CONTRACT NO. 72969				
FED. ROAD DIST. NO. ILLINOIS FED. AID PROJECT				