


PLAN	SURVEYED	BY	DATE
	PLOTTED		
	ALIGNED		
	CHECKED		
	CAD FILE NAME		
NOTE BOOK NO.			

PROFILE	SURVEYED	BY	DATE
	PLOTTED		
	GRADES CHECKED		
	STRUCTURE		
	NOTATIS CHFD		
NOTE BOOK NO.			

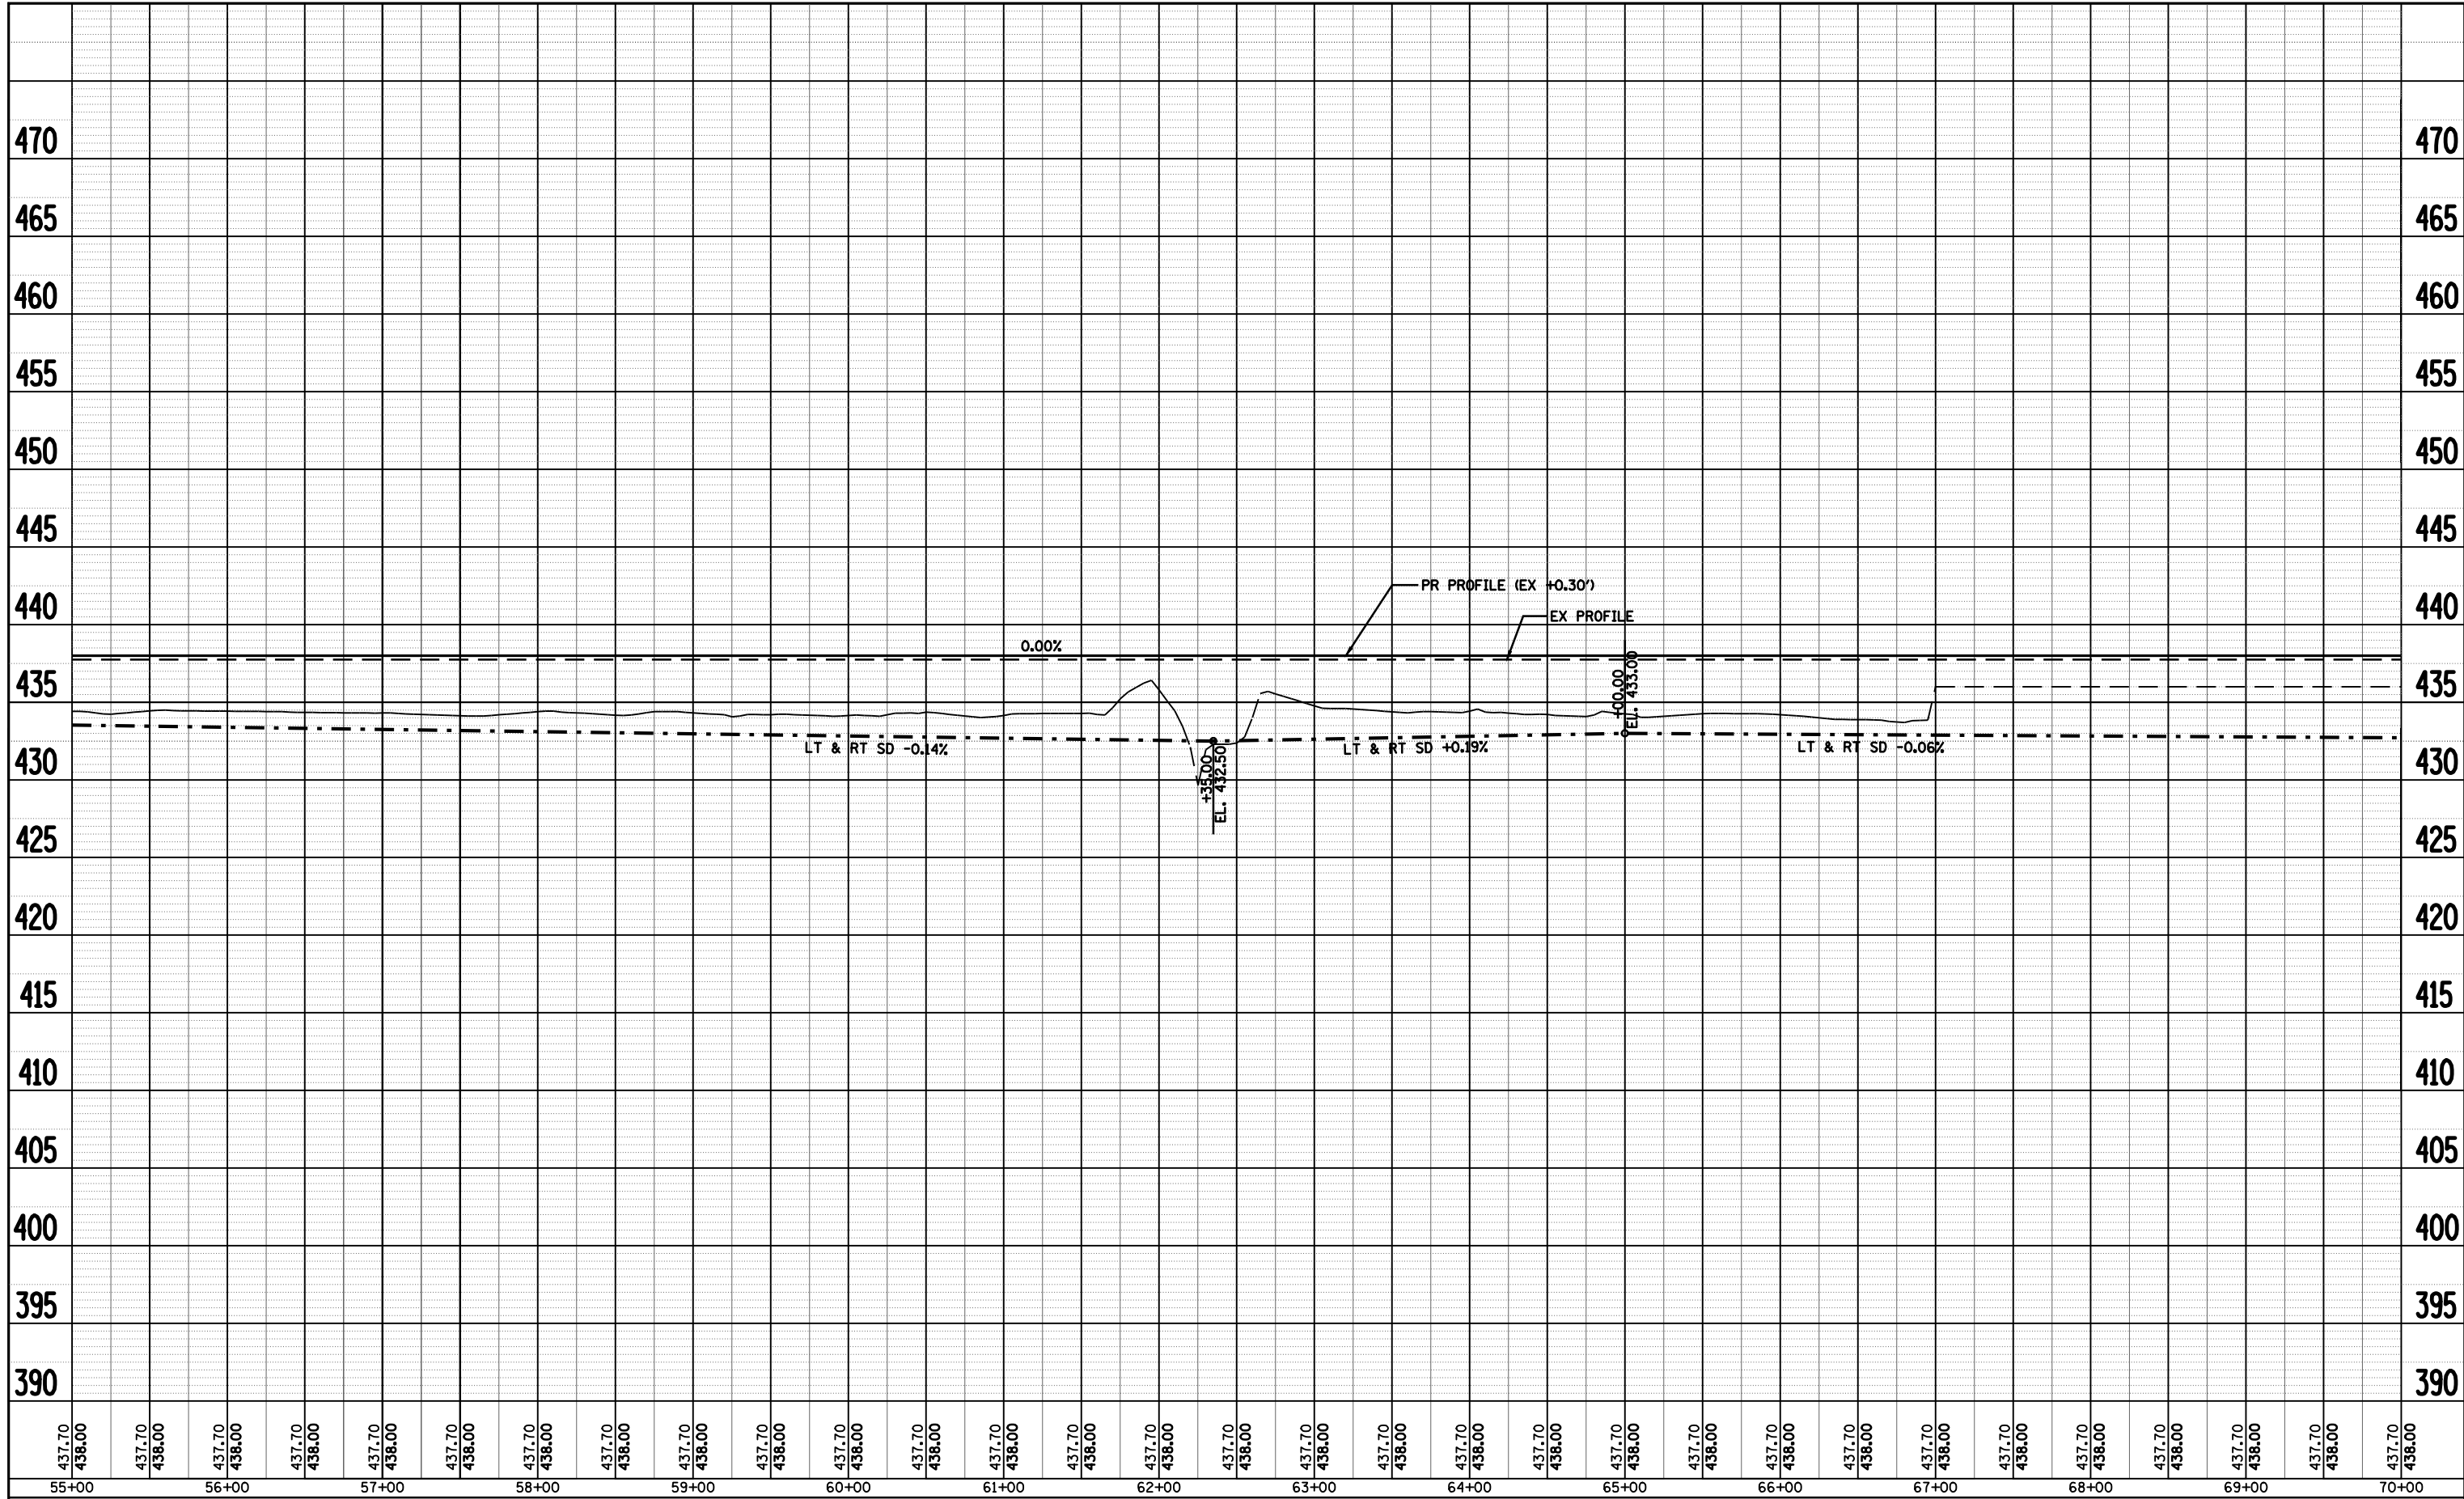

FILE NAME =	USER NAME = laughlinr1	DESIGNED -	REVISED -	STATE OF ILLINOIS DEPARTMENT OF TRANSPORTATION	PROFILE SHEET - A001a			F.A.P. RTE.	SECTION	COUNTY	TOTAL SHEETS	SHEET NO.
c:\pwwork\pwwid\LAUGHLINR1\dms28174\shp\prof\A001a.dgn		DRAWN - EJW	REVISED -					•	••	BROWN	37	20
PLOT SCALE = 100.0000' / IN.		CHECKED - JCN	REVISED -		CONTRACT NO. 72969							
PLOT DATE = Feb-03-2010 04:30:52PM		DATE -	REVISED -		FED. ROAD DIST. NO.	ILLINOIS FED. AID PROJECT						

• LAGRANGE WETLAND BANK
•• D6 WETLAND MITIGATION 4

SCALE: SHEET NO. OF SHEETS STA. TO STA.