


FIELD # 2

EX HORSESHOE LAKE

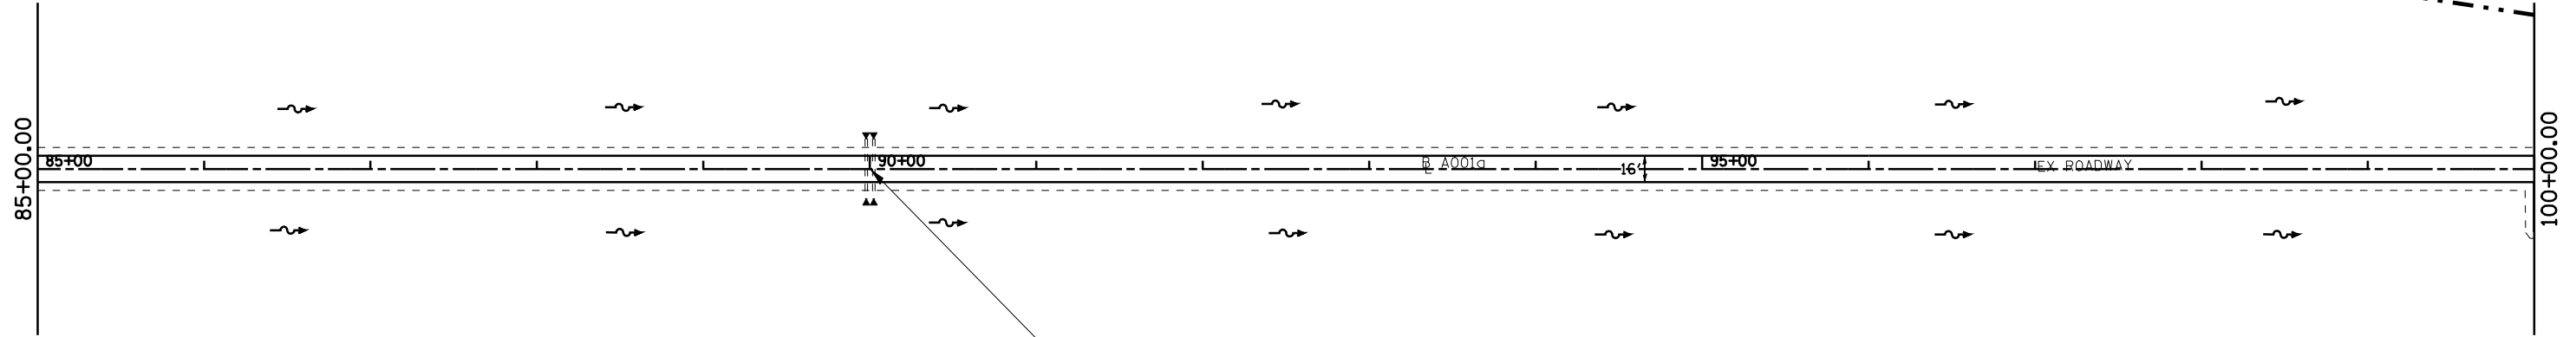

STA 90+00 (0° SKEW)  
 EX PIPE CULV 2-18" X 40' (TWIN)  
 TYPE 1, CS/A  
 20.0' LT FL = 432.50  
 20.0' RT FL = 432.50  
 4-METAL END SEC 18"(STD 542401)  
 NOTE: EQUALIZER CULVERTS

FIELD # 1

EX LT & RT EXTENSIONS  
 EX PIPE CULV. 4-18" X 12'  
 TYPE 1 CS/A  
 (NOTE: INCLUDES REM & REIN. EXIST.  
 METAL END SEC. AND ADDING EXTENSION  
 RINGS.)

• LAGRANGE WETLAND BANK  
 •• D6 WETLAND MITIGATION 4

FILE NAME =	USER NAME = laughlinr1	DESIGNED -	REVISED -
et:\pw\work\PWIDOT\LAUGHLINRL\dms28174\SttPlanA001a.dgn		DRAWN - EJW	REVISED -
	PLOT SCALE = 100.0000' / IN.	CHECKED - JCN	REVISED -
	PLOT DATE = Feb-03-2010 04:31:27PM	DATE -	REVISED -

**STATE OF ILLINOIS  
 DEPARTMENT OF TRANSPORTATION**

**PLAN SHEET - A001a**

SCALE: SHEET NO. OF SHEETS STA. TO STA.

F.A.P. RTE.	SECTION	COUNTY	TOTAL SHEETS	SHEET NO.
•	••	BROWN	37	23
FED. ROAD DIST. NO.			ILLINOIS FED. AID PROJECT	
			CONTRACT NO. 72969	