




PRIVATE PROPERTY

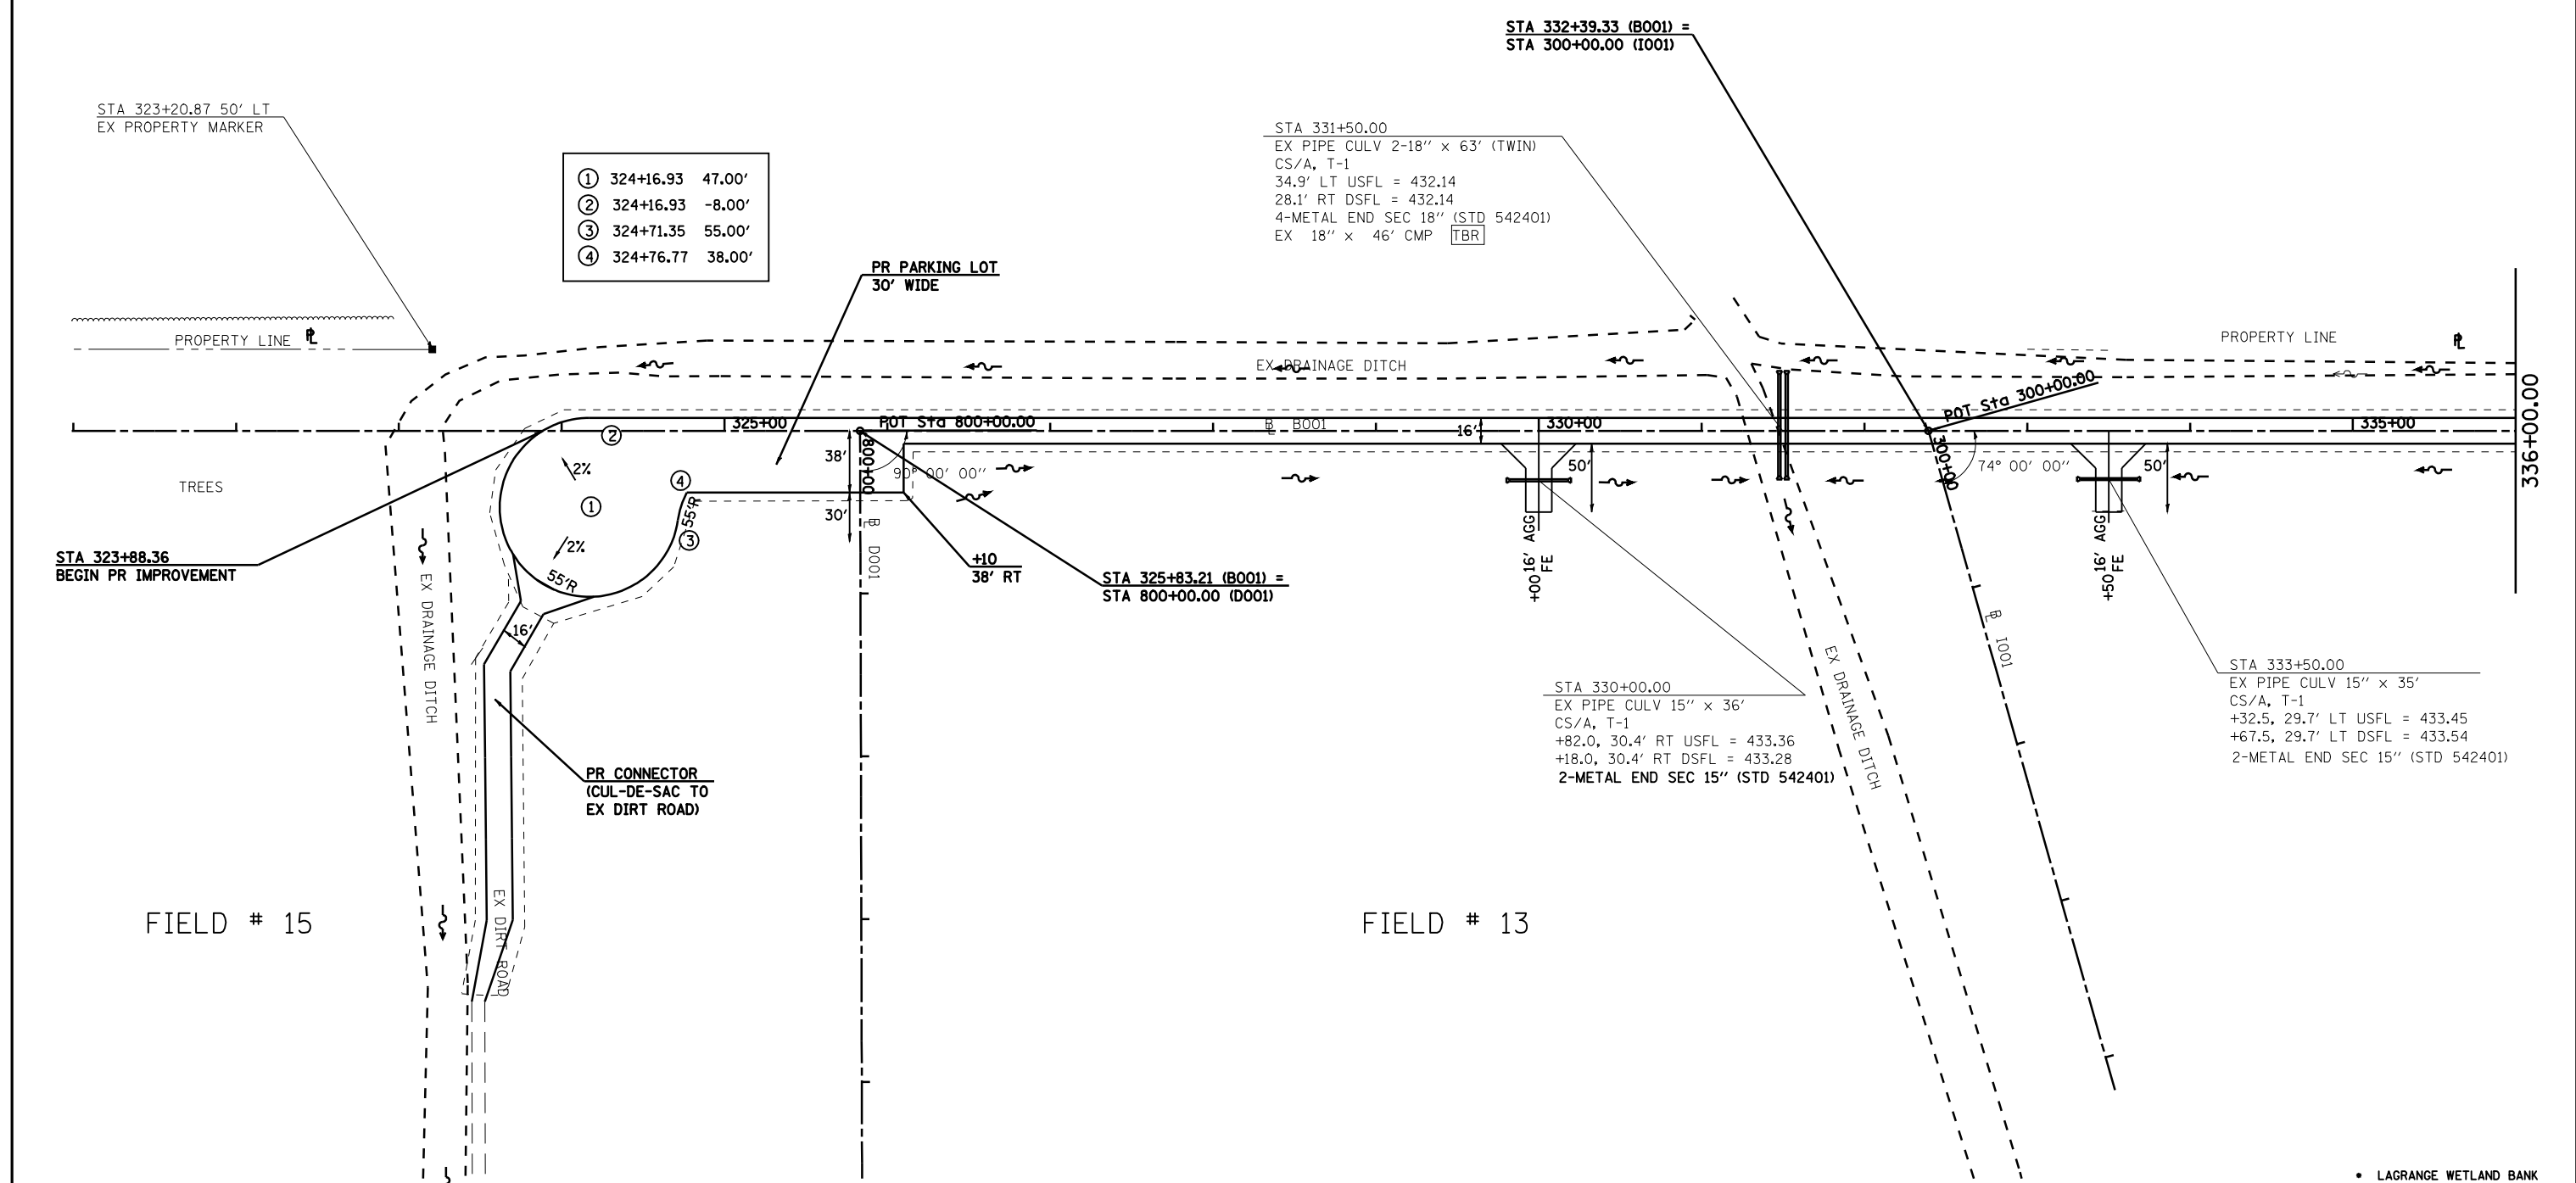

FILE NAME =	USER NAME = laughlinr1	DESIGNED -	REVISED -
et:\pwork\PWIDOT\LAUGHLINRL\dms28174\StpPlanB001.dgn		DRAWN - EJW	REVISED -
	PLOT SCALE = 100.0000' / IN.	CHECKED - JCN	REVISED -
	PLOT DATE = Feb-03-2010 04:32:17PM	DATE -	REVISED -

**STATE OF ILLINOIS  
DEPARTMENT OF TRANSPORTATION**

**PLAN SHEET - B001**

SCALE:      SHEET NO.      OF SHEETS      STA.      TO STA.

F.A.P. RTE.	SECTION	COUNTY	TOTAL SHEETS	SHEET NO.
.	..	BROWN	37	29
CONTRACT NO. 72969				
FED. ROAD DIST. NO.      ILLINOIS FED. AID PROJECT				

• LAGRANGE WETLAND BANK  
•• D6 WETLAND MITIGATION 4