


F.A. RTE.	SECTION	COUNTY	TOTAL SHEETS	SHEET NO.
*	**	BROWN	9	5
STA. TO STA.		ILLINOIS FED. AID PROJECT		
FED. ROAD DIST. NO.		LAGRANGE WETLAND BANK		
		D-6 WETLAND MITIGATION NO. 5		

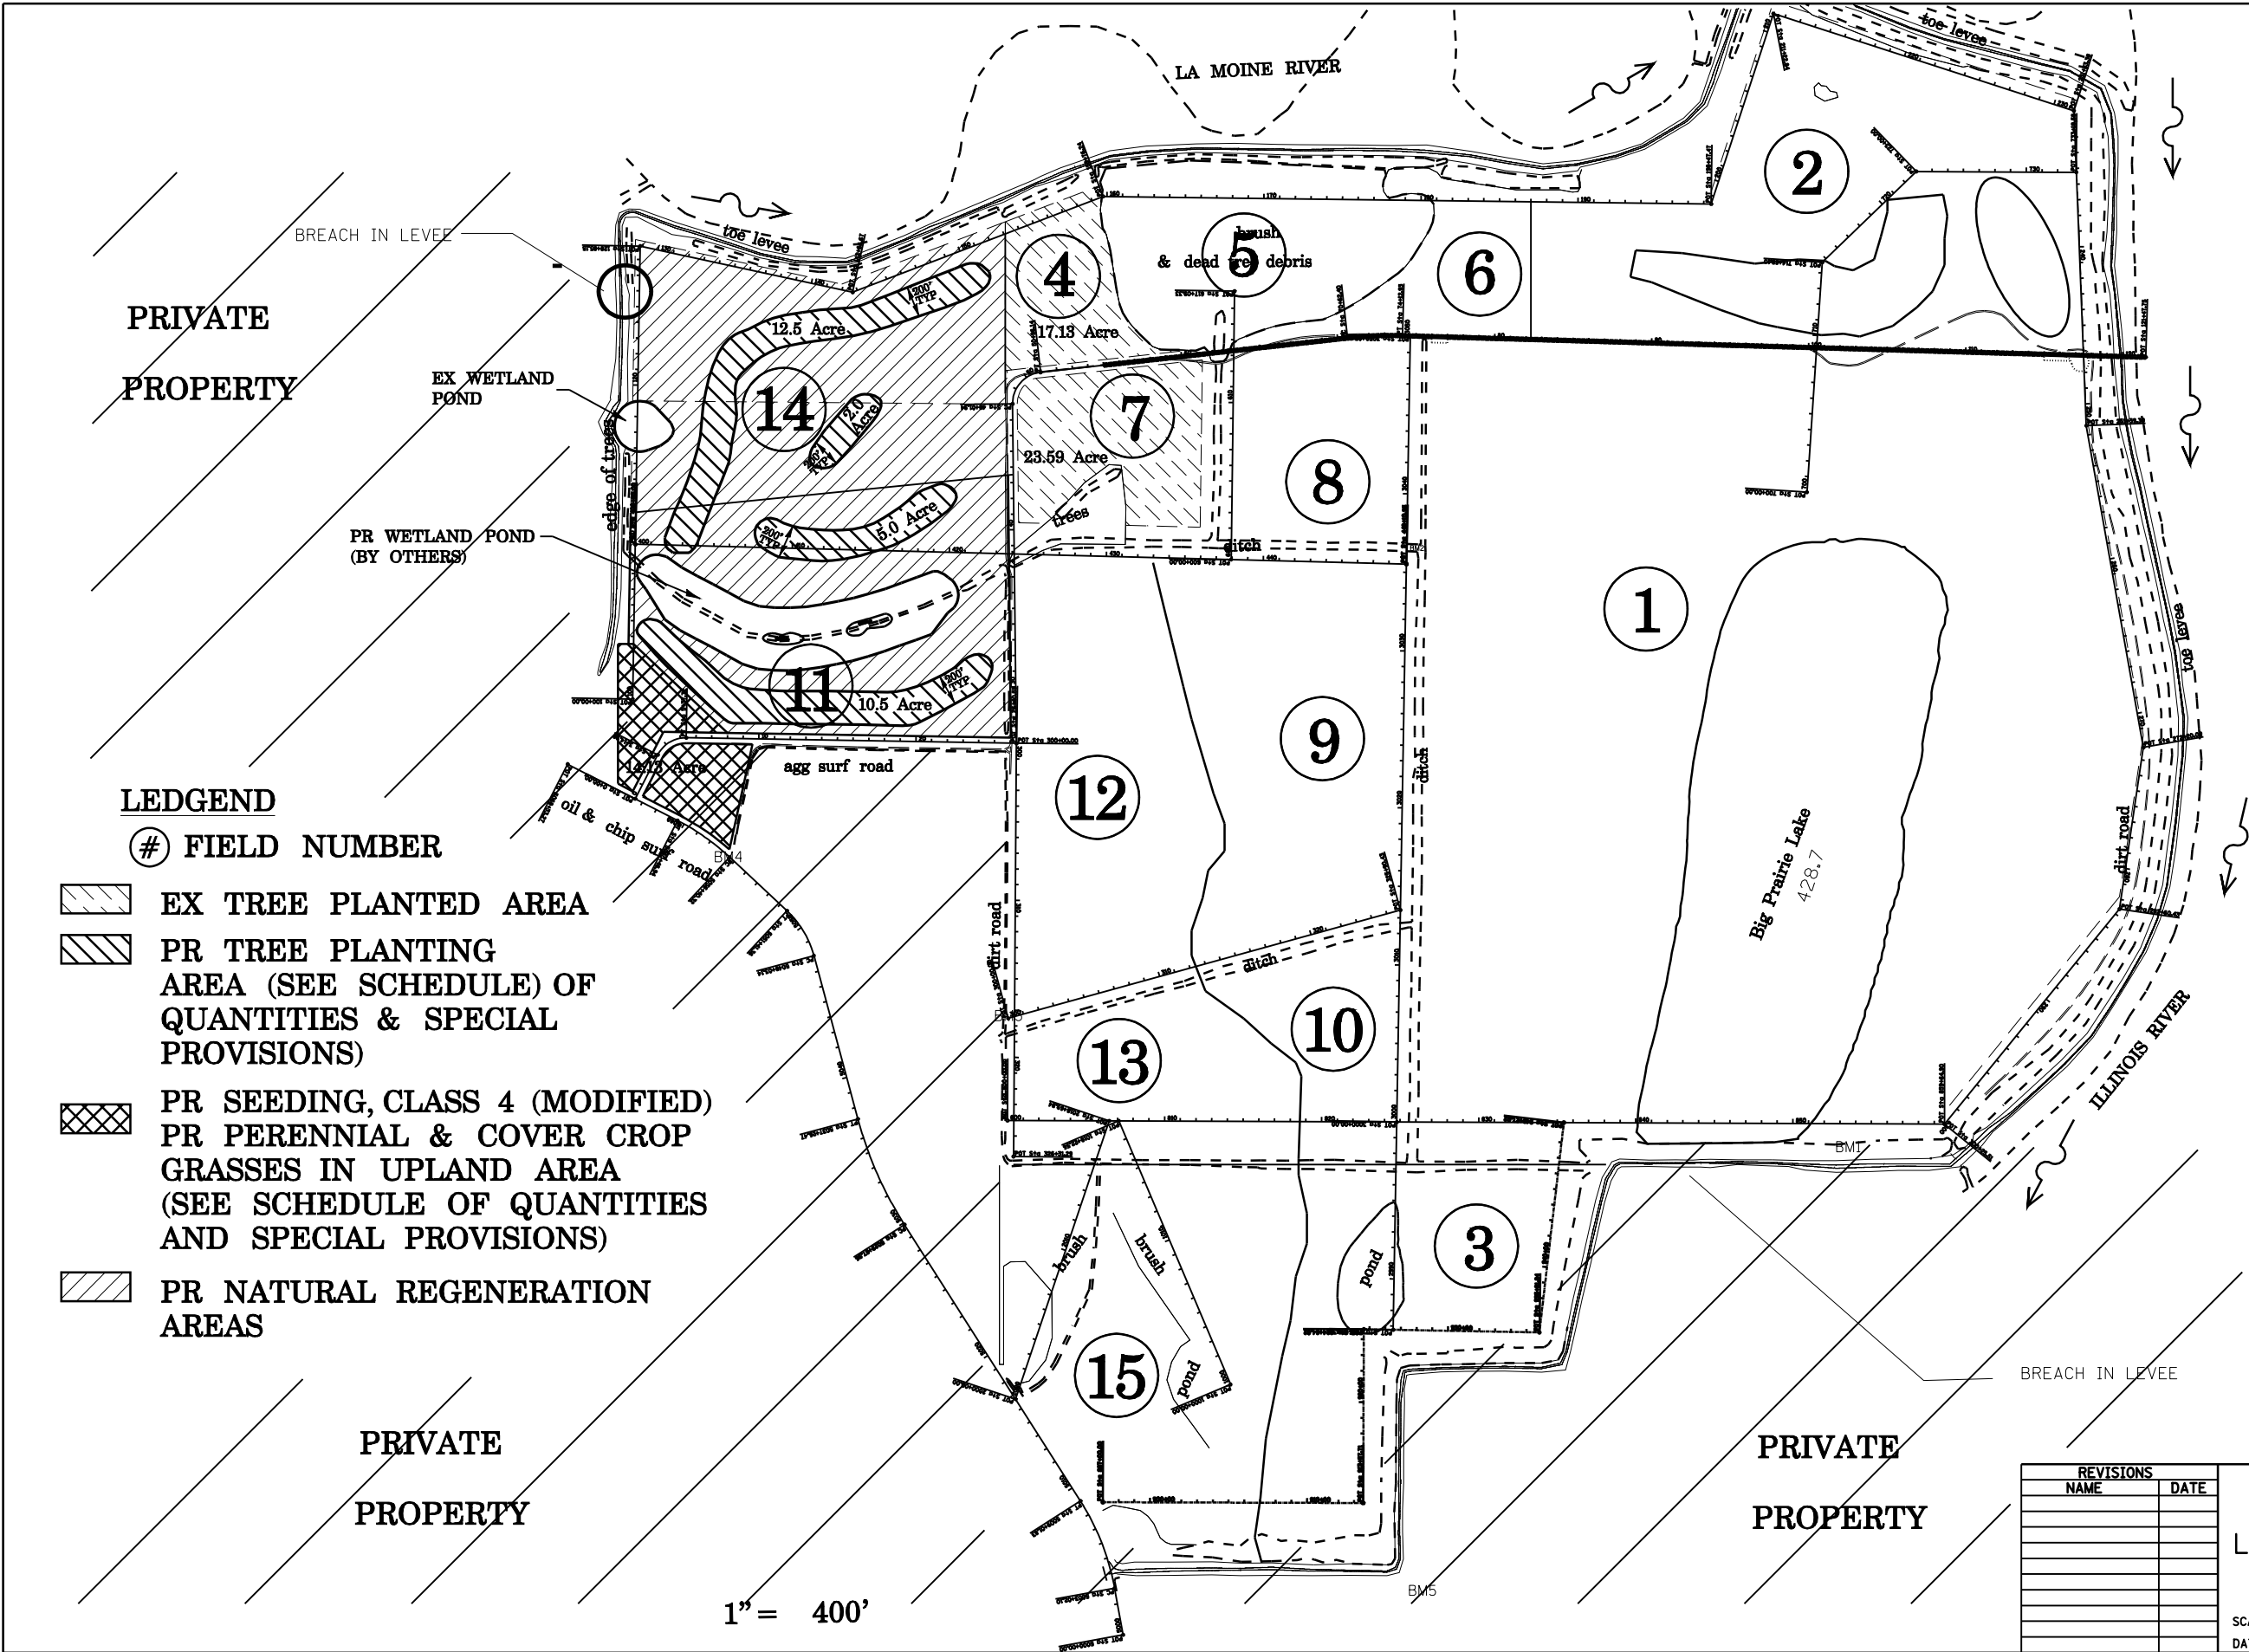

LEDGEND

FIELD NUMBER

- EX TREE PLANTED AREA
- PR TREE PLANTING AREA (SEE SCHEDULE) OF QUANTITIES & SPECIAL PROVISIONS)
- PR SEEDING, CLASS 4 (MODIFIED) PR PERENNIAL & COVER CROP GRASSES IN UPLAND AREA (SEE SCHEDULE OF QUANTITIES AND SPECIAL PROVISIONS)
- PR NATURAL REGENERATION AREAS

PRIVATE PROPERTY

PRIVATE PROPERTY

1" = 400'

REVISIONS	
NAME	DATE

ILLINOIS DEPARTMENT OF TRANSPORTATION
**LAGRANGE WETLAND BANK
 GENERAL PLAN VIEW**
 SCALE: VERT. _____
 HORIZ. _____
 DATE _____
 DRAWN BY **BDK**
 CHECKED BY **JCN**

PLOT DATE = Feb-83-2818 8463647PM
 FILE NAME = c:\p\work\p\11001\LAUGH\INR\cma282285\whoplac_oveview.dgn
 PLOT SCALE = 1/8" = 40' / IN.
 REFERENCE = #REF*