


F.A. RTE.	SECTION	COUNTY	TOTAL SHEETS	SHEET NO.
*	**	BROWN	9	5
STA.		TO STA.		
FED. ROAD DIST. NO.	ILLINOIS	FED. AID PROJECT		

* LAGRANGE WETLAND BANK
 ** D-6 WETLAND MITIGATION NO. 6

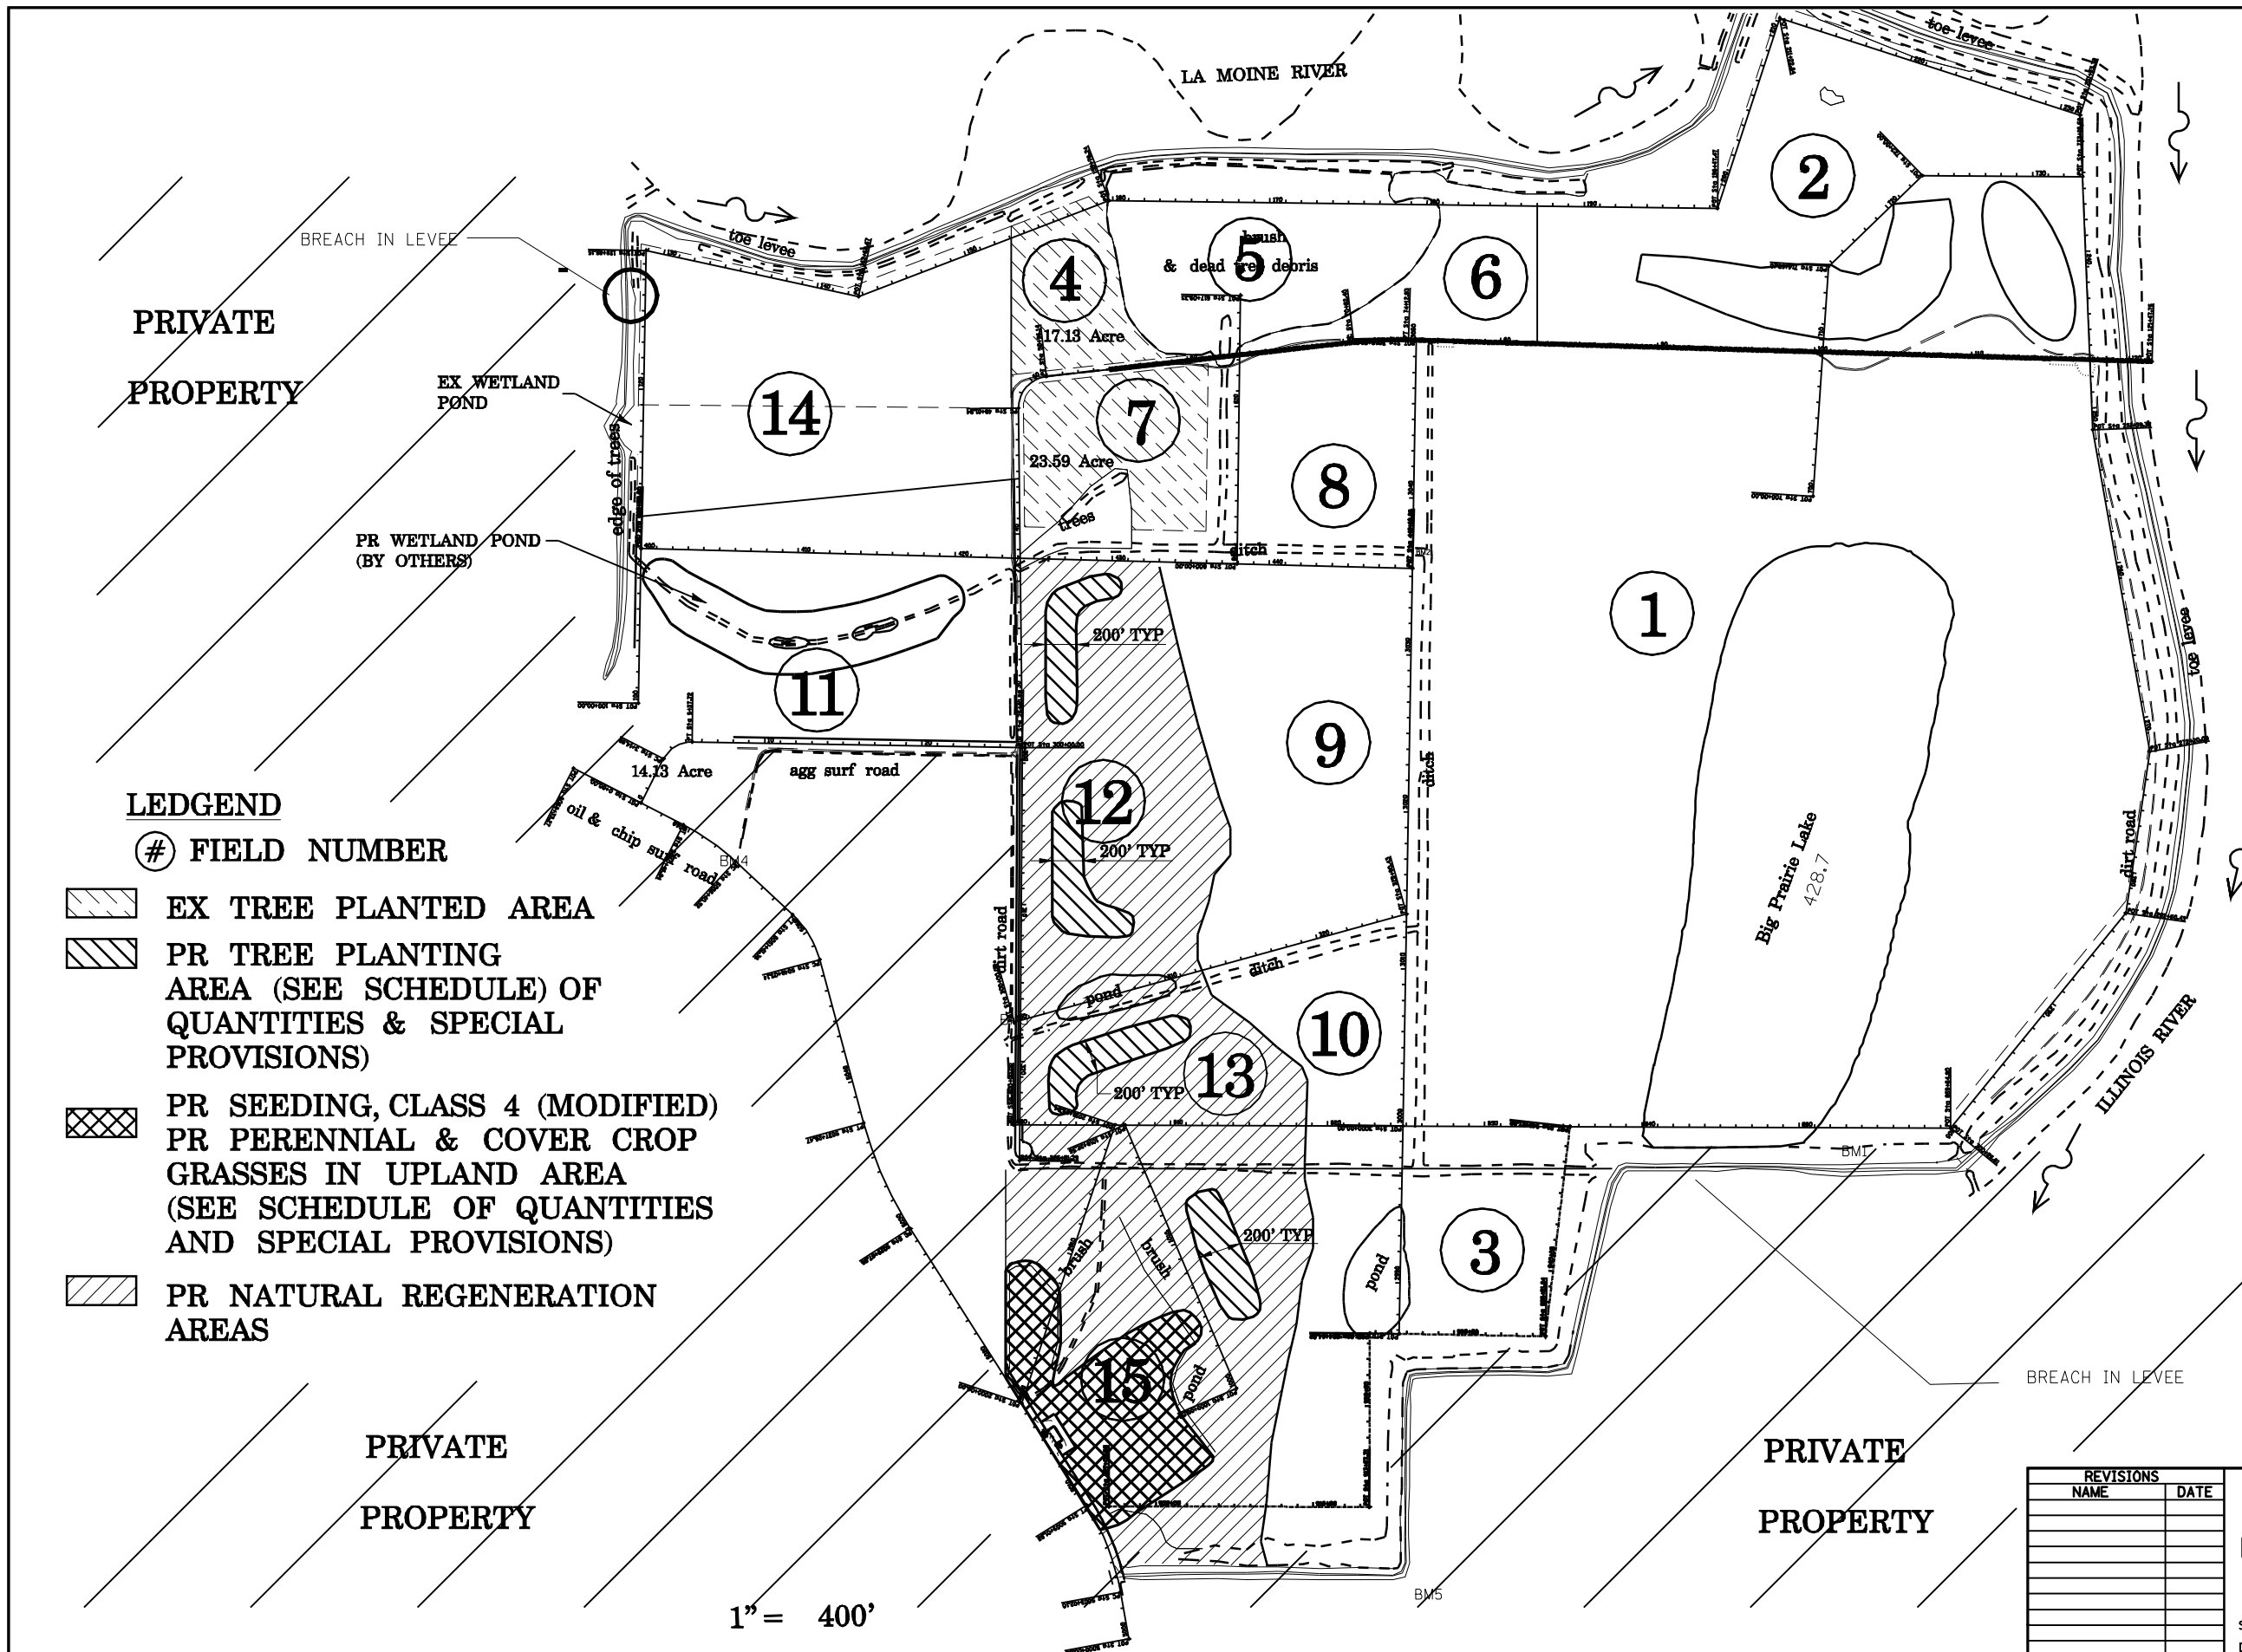

PRIVATE
PROPERTY

EX WETLAND
POND

PR WETLAND POND
(BY OTHERS)

LEDGEND

FIELD NUMBER

- EX TREE PLANTED AREA
- PR TREE PLANTING AREA (SEE SCHEDULE) OF QUANTITIES & SPECIAL PROVISIONS)
- PR SEEDING, CLASS 4 (MODIFIED) PR PERENNIAL & COVER CROP GRASSES IN UPLAND AREA (SEE SCHEDULE OF QUANTITIES AND SPECIAL PROVISIONS)
- PR NATURAL REGENERATION AREAS

PRIVATE
PROPERTY

PRIVATE
PROPERTY

1" = 400'

REVISIONS	
NAME	DATE

ILLINOIS DEPARTMENT OF TRANSPORTATION

LAGRANGE WETLAND BANK
GENERAL PLAN VIEW

SCALE: VERT.
HORIZ.
DATE

DRAWN BY **BDK**
CHECKED BY **JCN**

PLOT DATE = Feb-03-2010 04:47:08PM
 FILE NAME = c:\pwworking\A\PROJECTS\LAGRANGE\LAGRANGE.dwg
 PLOT SCALE = 1/8" = 40' / IN.
 REFERENCE = #REF#