


STA 511+00.00 TO STA 512+98.87
 STA 519+98.67 TO STA 531+38.76
 STA 535+98.74 TO STA 544+08.78
 STA 547+88.70 TO STA 550+83.64

STA 557+45.72 TO STA 558+68.75
 STA 576+98.80 TO STA 596+63.70
 STA 604+48.80 TO STA 641+62.71
 STA 643+50.38 TO STA 645+13.43

- ① EXIST 16" P.C.C. PAVEMENT
- ② EXIST 9" GR. OR CR. STONE BASE CRSE, TY. A
- ③ EXIST 6" GR. OR CR. STONE SUBASE, TY. A
- ④ EXIST BITUMINOUS PAVEMENT
- ⑤ EXIST BIT. BINDER CRSE, MIX. B, TY. 2 @ 2.5"
- ⑥ EXIST BIT. CONC. SURF. CRSE, MIX. D, CL. I, TY. 2 @ 1.5"
- ⑦ EXIST 3 FT AGGREGATE SHLD, TY. B
- ⑧ EXIST 1 FT BIT. SHLD
- ⑨ EXISTING TY A GUTTER MODIFIED
- ⑩ PR HOT-MIX ASPHALT SURFACE REMOVAL (VARIABLE DEPTH)
- ⑪ PR AGG. SHLDR. TY. B (2 1/2")
- ⑫ PR LEVELING BINDER (MACHINE METHOD), N50 (3/4")
- ⑬ PR HOT-MIX ASPHALT SURFACE COURSE, MIX "C", N50 (1 1/2")
- ⑭ PR PAINT PAVEMENT MARKING, LINE (5")

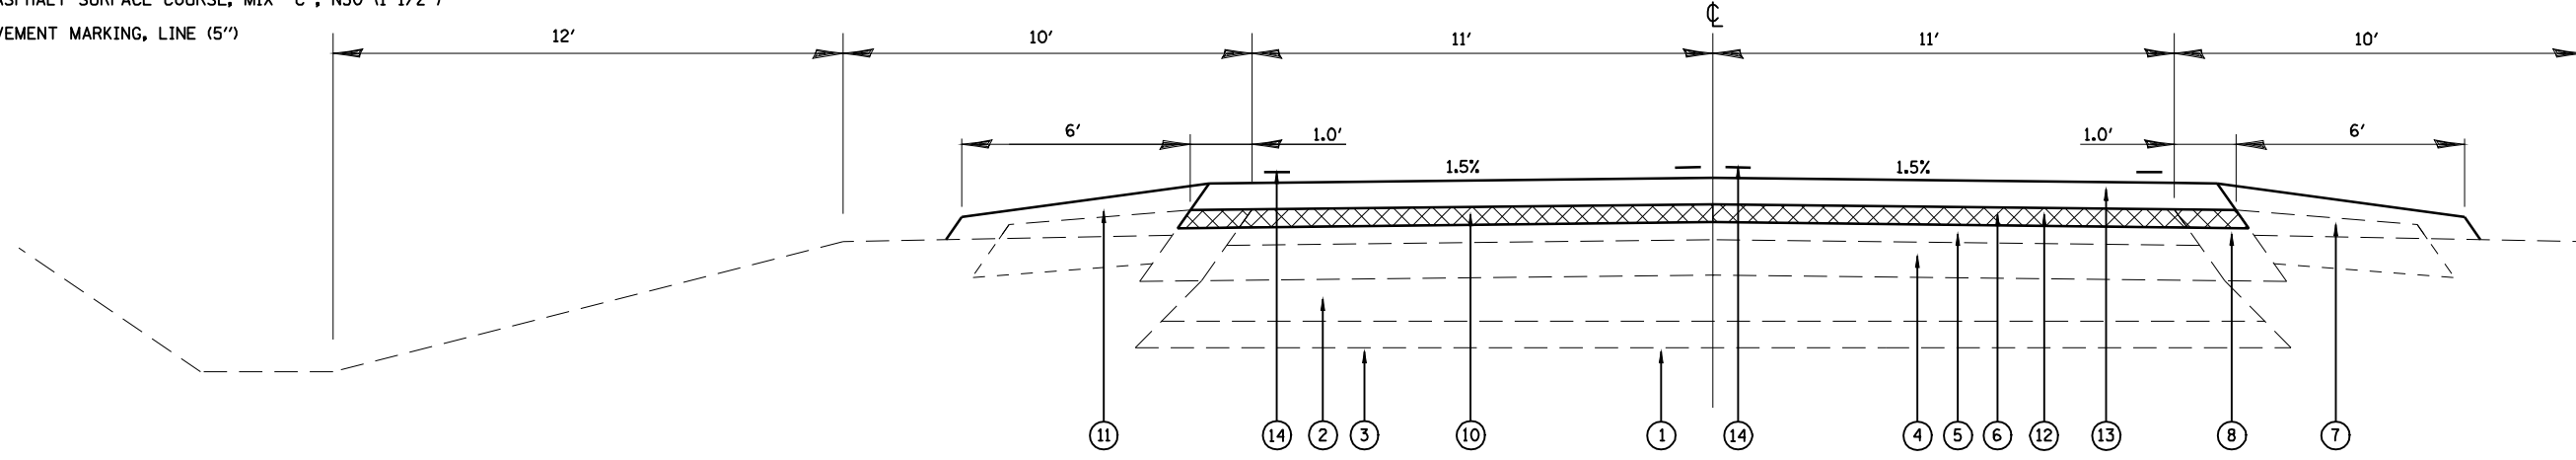

STA 513+48.74 TO STA 519+48.80
 STA 558+68.75 TO STA 571+98.80
 STA 596+63.70 TO STA 604+48.80

FILE NAME =	USER NAME = laughlinr1	DESIGNED -	REVISED -	STATE OF ILLINOIS DEPARTMENT OF TRANSPORTATION	TYPICAL SECTIONS				F.A.P. RTE.	SECTION	COUNTY	TOTAL SHEETS	SHEET NO.		
es:\pwork\PWIDOT\LAUGHLINRL\dms26774\672045-shd-typico1.dgn	PLOT SCALE = 40.0000' / IN.	DRAWN -	REVISED -		SCALE:	SHEET NO.	OF	SHEETS	STA.	TO STA.	658	HRS-1), GRS-5)	MASON	15	4
PLOT DATE = Feb-03-2010 08:54:20AM	DATE -	CHECKED -	REVISED -						CONTRACT NO. 72A45						
									ILLINOIS FED. AID PROJECT						