
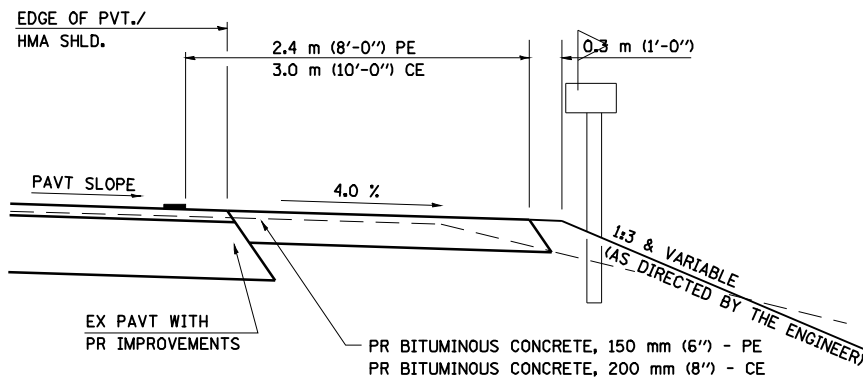
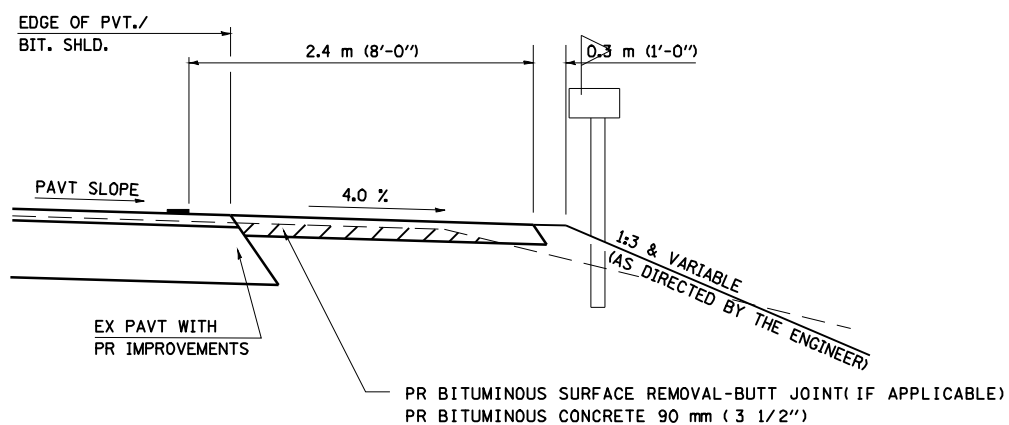


## DETAILS OF MAILBOX TURNOUTS

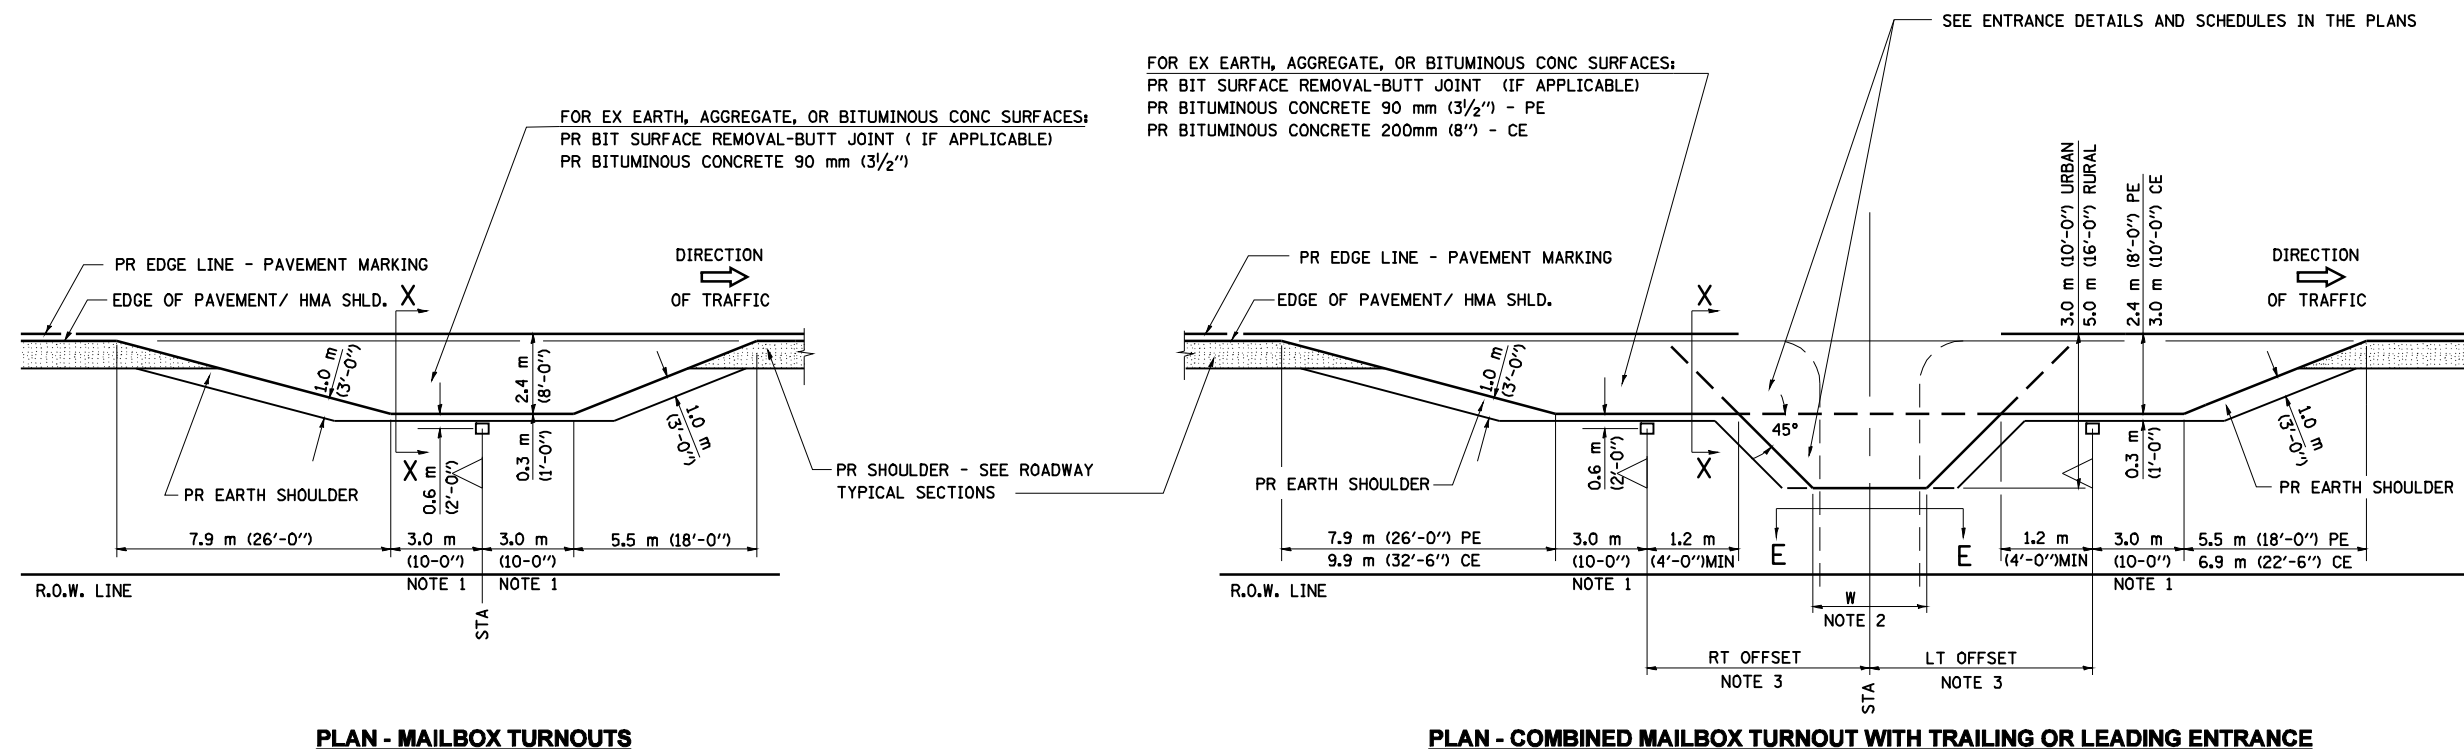

- NOTE 1 IF MORE THAN ONE MAILBOX IS PRESENT, DIMENSION FROM CENTER OF END MAILBOX.
- NOTE 2 FOR ENTRANCE LAYOUT DIMENSIONS AND SECTIONS A-A & E-E REFER TO THE SCHEDULES IN THE PLANS.
- NOTE 3 BOTH LT OR RT OFFSETS FOR MAILBOX SHOWN USE OFFSET DIMENSION PER SCHEDULE AND REFER TO LAYOUT SHOWN ON THE PLAN.

( DETAIL APPLIES WHEN M.B. TURNOUT DOES NOT EXIST.  
 IF EXISTING, TREAT SAME AS ENTRANCE. )

( DETAIL APPLIES WHEN M.B. TURNOUT DOES NOT EXIST.  
 IF EXISTING, TREAT SAME AS ENTRANCE. )

ALL DIMENSIONS ARE IN MILLIMETERS ( INCHES )  
 UNLESS OTHERWISE SHOWN.

<b>ENT PPP.DGN</b>	USER NAME = laughlinr1	DESIGNED -	REVISED - 2/19/03 JCN
	672A45-sh-t-DETAILS.dgn	DRAWN - CADD	REVISED - 4/01/04 JCN
	PLOT SCALE = 40.0000' / IN.	CHECKED - JCN	REVISED -
	PLOT DATE = Feb-03-2010 08:54:53AM	DATE - FEBRUARY 23, 1999	REVISED -

**STATE OF ILLINOIS**  
**DEPARTMENT OF TRANSPORTATION**

**DIST. 6 DETAILS FOR RURAL/URBAN ENT., MAILBOX**  
**TURNOUT & SIDEROADS W/O CONC. GUTTER (3P-PROJ.)**

SCALE:	SHEET NO. 2 OF 3 SHEETS	STA.	TO STA.
--------	-------------------------	------	---------

F.A.P. RTE.	SECTION	COUNTY	TOTAL SHEETS	SHEET NO.
658	HRS-1), GRS-5)	MASON	15	15
<b>CONTRACT NO. 72A45</b>				
FED. ROAD DIST. NO. ILLINOIS FED. AID PROJECT				