



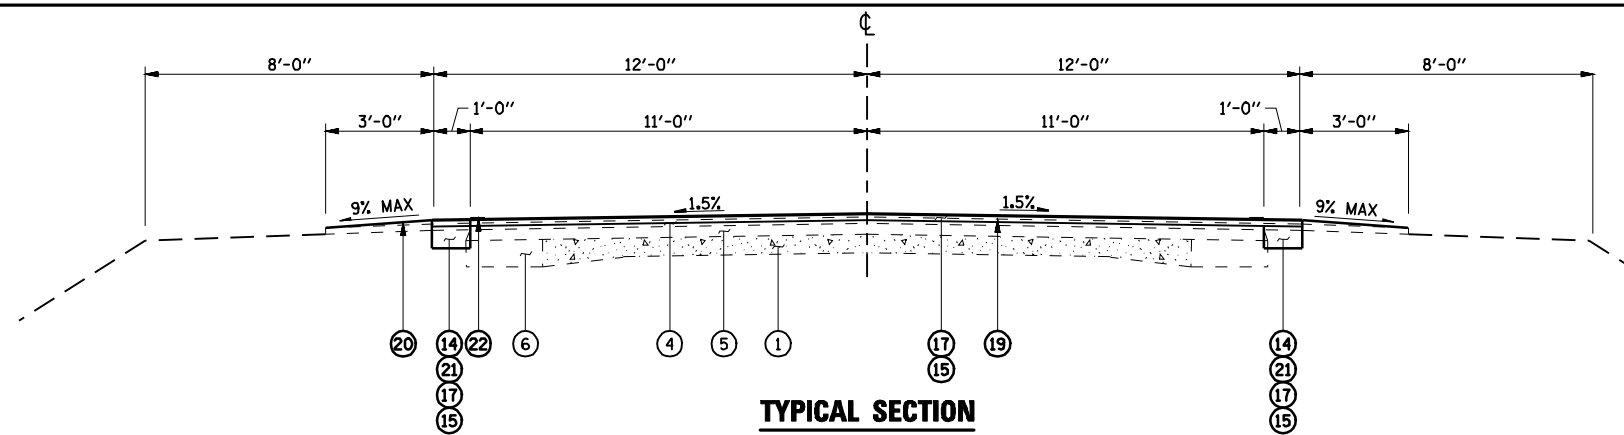

TYPICAL SECTION


* STA 3+28 TO STA 104+99
STA 111+55 TO RT STA 259+75, LT STA 260+64
LT STA 263+74 TO LT STA 270+15
RT STA 265+56 TO RT STA 273+59
LT STA 272+39 TO LT STA 273+59

* SEE BITUMINOUS SHOULDER DETAIL

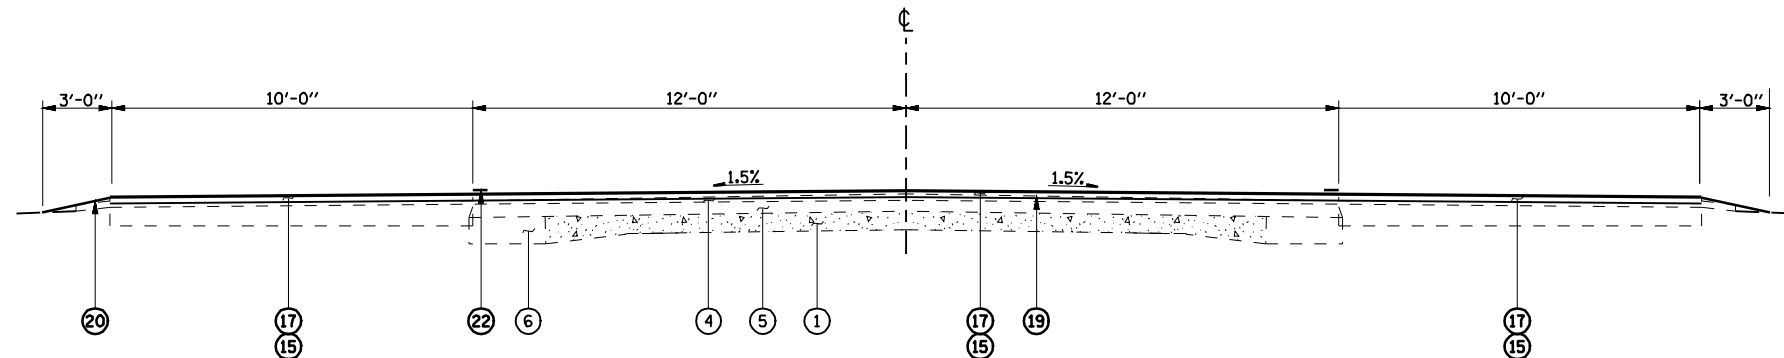

TYPICAL SECTION


STA 104+99 TO STA 111+55

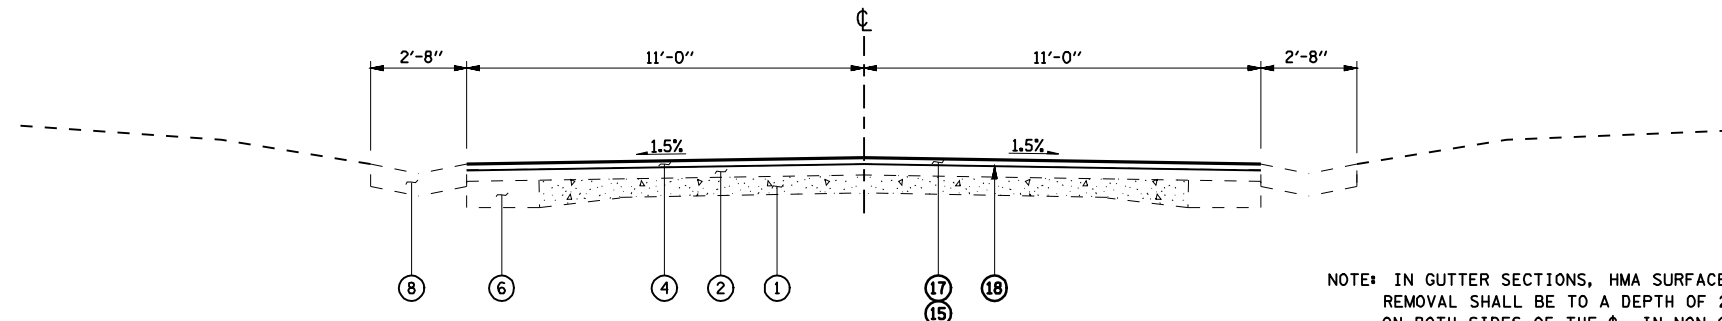

TYPICAL SECTION


* RT STA 259+75 TO RT STA 265+56
* LT STA 260+64 TO LT STA 263+74
LT STA 270+15 TO LT STA 272+39

* SEE BITUMINOUS SHOULDER DETAIL

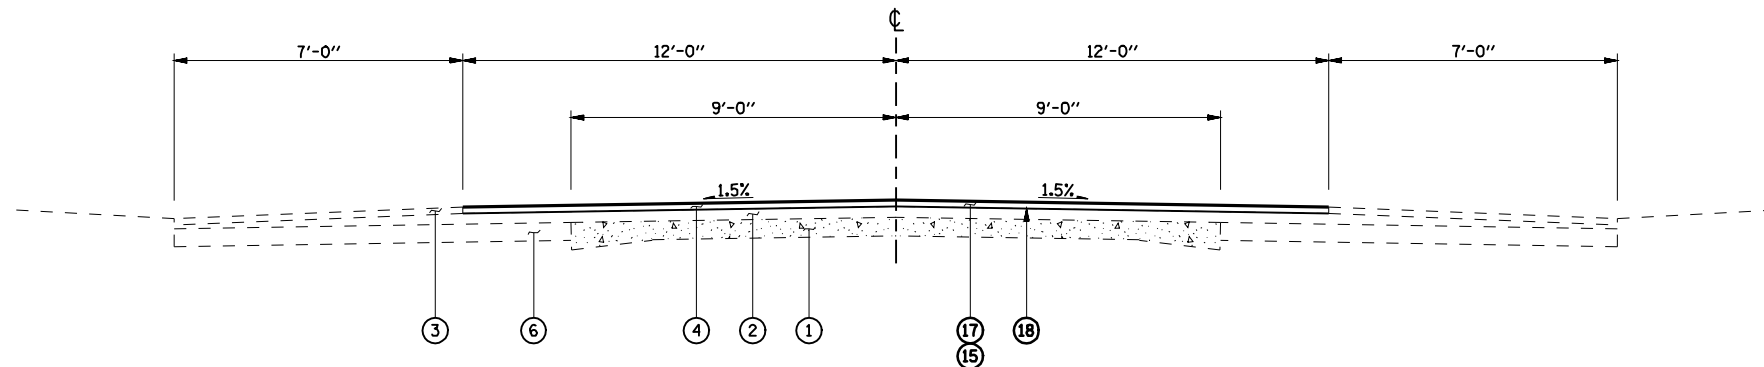

TYPICAL SECTION

STA 273+59 TO STA 276+00

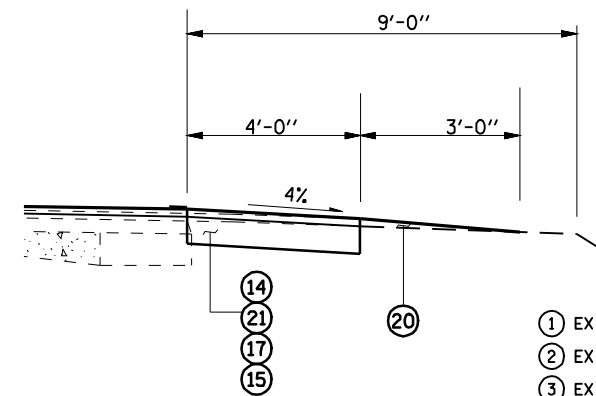


BITUMINOUS SHOULDER DETAIL


STA 252+25 TO LT STA 261+08, RT STA 261+70

LEGEND

- ① EX P.C.C. PAVEMENT (9'-6"-9')
- ② EX BITUMINOUS CONCRETE SURFACE
- ③ EX 1 1/2" BITUMINOUS CONCRETE SURFACE COURSE, MIXTURE C, CLASS I, TYPE 2
- ④ EX 1 1/2" BITUMINOUS CONCRETE SURFACE COURSE, MIXTURE D, CLASS I, TYPE 2
- ⑤ EX BITUMINOUS BASE COURSE, 3/2"±
- ⑥ EX PCC BASE COURSE WIDENING
- ⑦ EX PCC CURB
- ⑧ EX PCC GUTTER
- ⑨ EX PCC CURB & GUTTER
- ⑩ EX PCC BASE
- ⑪ EX SAND CUSHION
- ⑫ EX BRICK PAVEMENT
- ⑬ EX GRANULAR EMBANKMENT
- ⑭ EXCAVATING AND GRADING EXISTING SHOULDER
- ⑮ LEVELING BINDER (MACHINE METHOD), N50 (3/4")
- ⑯ HOT-MIX ASPHALT SURFACE REMOVAL - BUTT JOINT
- ⑰ HOT-MIX ASPHALT SURFACE COURSE, MIX "C", N50 (1 1/2")
- ⑱ HOT-MIX ASPHALT SURFACE REMOVAL, 2 1/4"
- ⑲ HOT-MIX ASPHALT SURFACE REMOVAL, VARIABLE DEPTH
- ⑳ AGGREGATE SHOULDERS, TYPE B
- ㉑ HOT-MIX ASPHALT SHOULDERS, 6"
- ㉒ PAINT PAVEMENT MARKING - LINE 5"

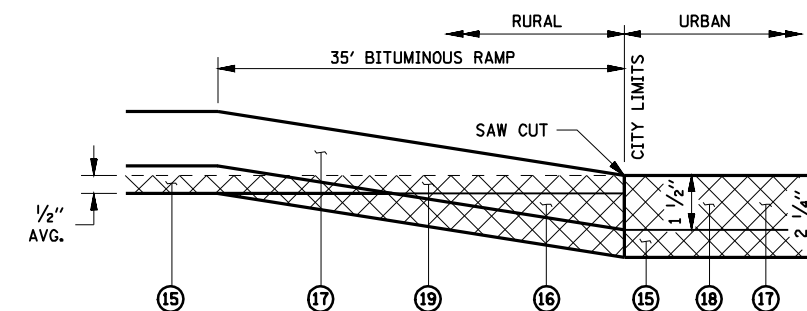

HMA VAR. DEPTH RAMP DETAIL

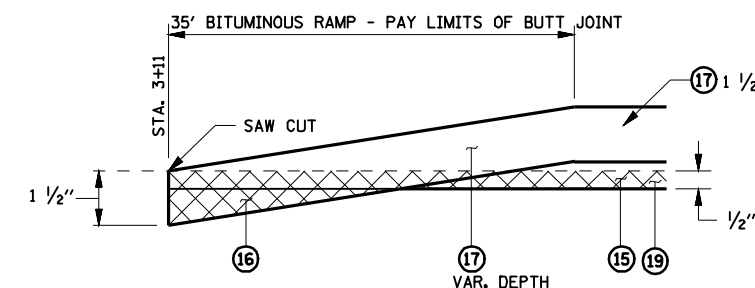

RURAL BUTT - JOINT DETAIL

FILE NAME = e:\pwork\PWIDOT\LAUGHLINRL\dms30897\672825-sh-typical.dgn	USER NAME = laughlinr1	DESIGNED -	REVISED -	STATE OF ILLINOIS DEPARTMENT OF TRANSPORTATION	ILLINOIS ROUTE 78 TYPICAL SECTIONS				F.A.P. RTE.	SECTION	COUNTY	TOTAL SHEETS	SHEET NO.
		DRAWN -	REVISED -						614	8CS(RS-3); 146(RS-3)	CASS	14	10
	PLOT SCALE = 20.0000' / IN.	CHECKED - JAC	REVISED -						CONTRACT NO. 72B25				
	PLOT DATE = Feb-16-2010 09:55:33AM	DATE - 6/11/2007	REVISED -						FED. ROAD DIST. NO.	ILLINOIS	FED. AID PROJECT		
					SCALE:	SHEET NO.	OF	SHEETS	STA.	TO STA.			