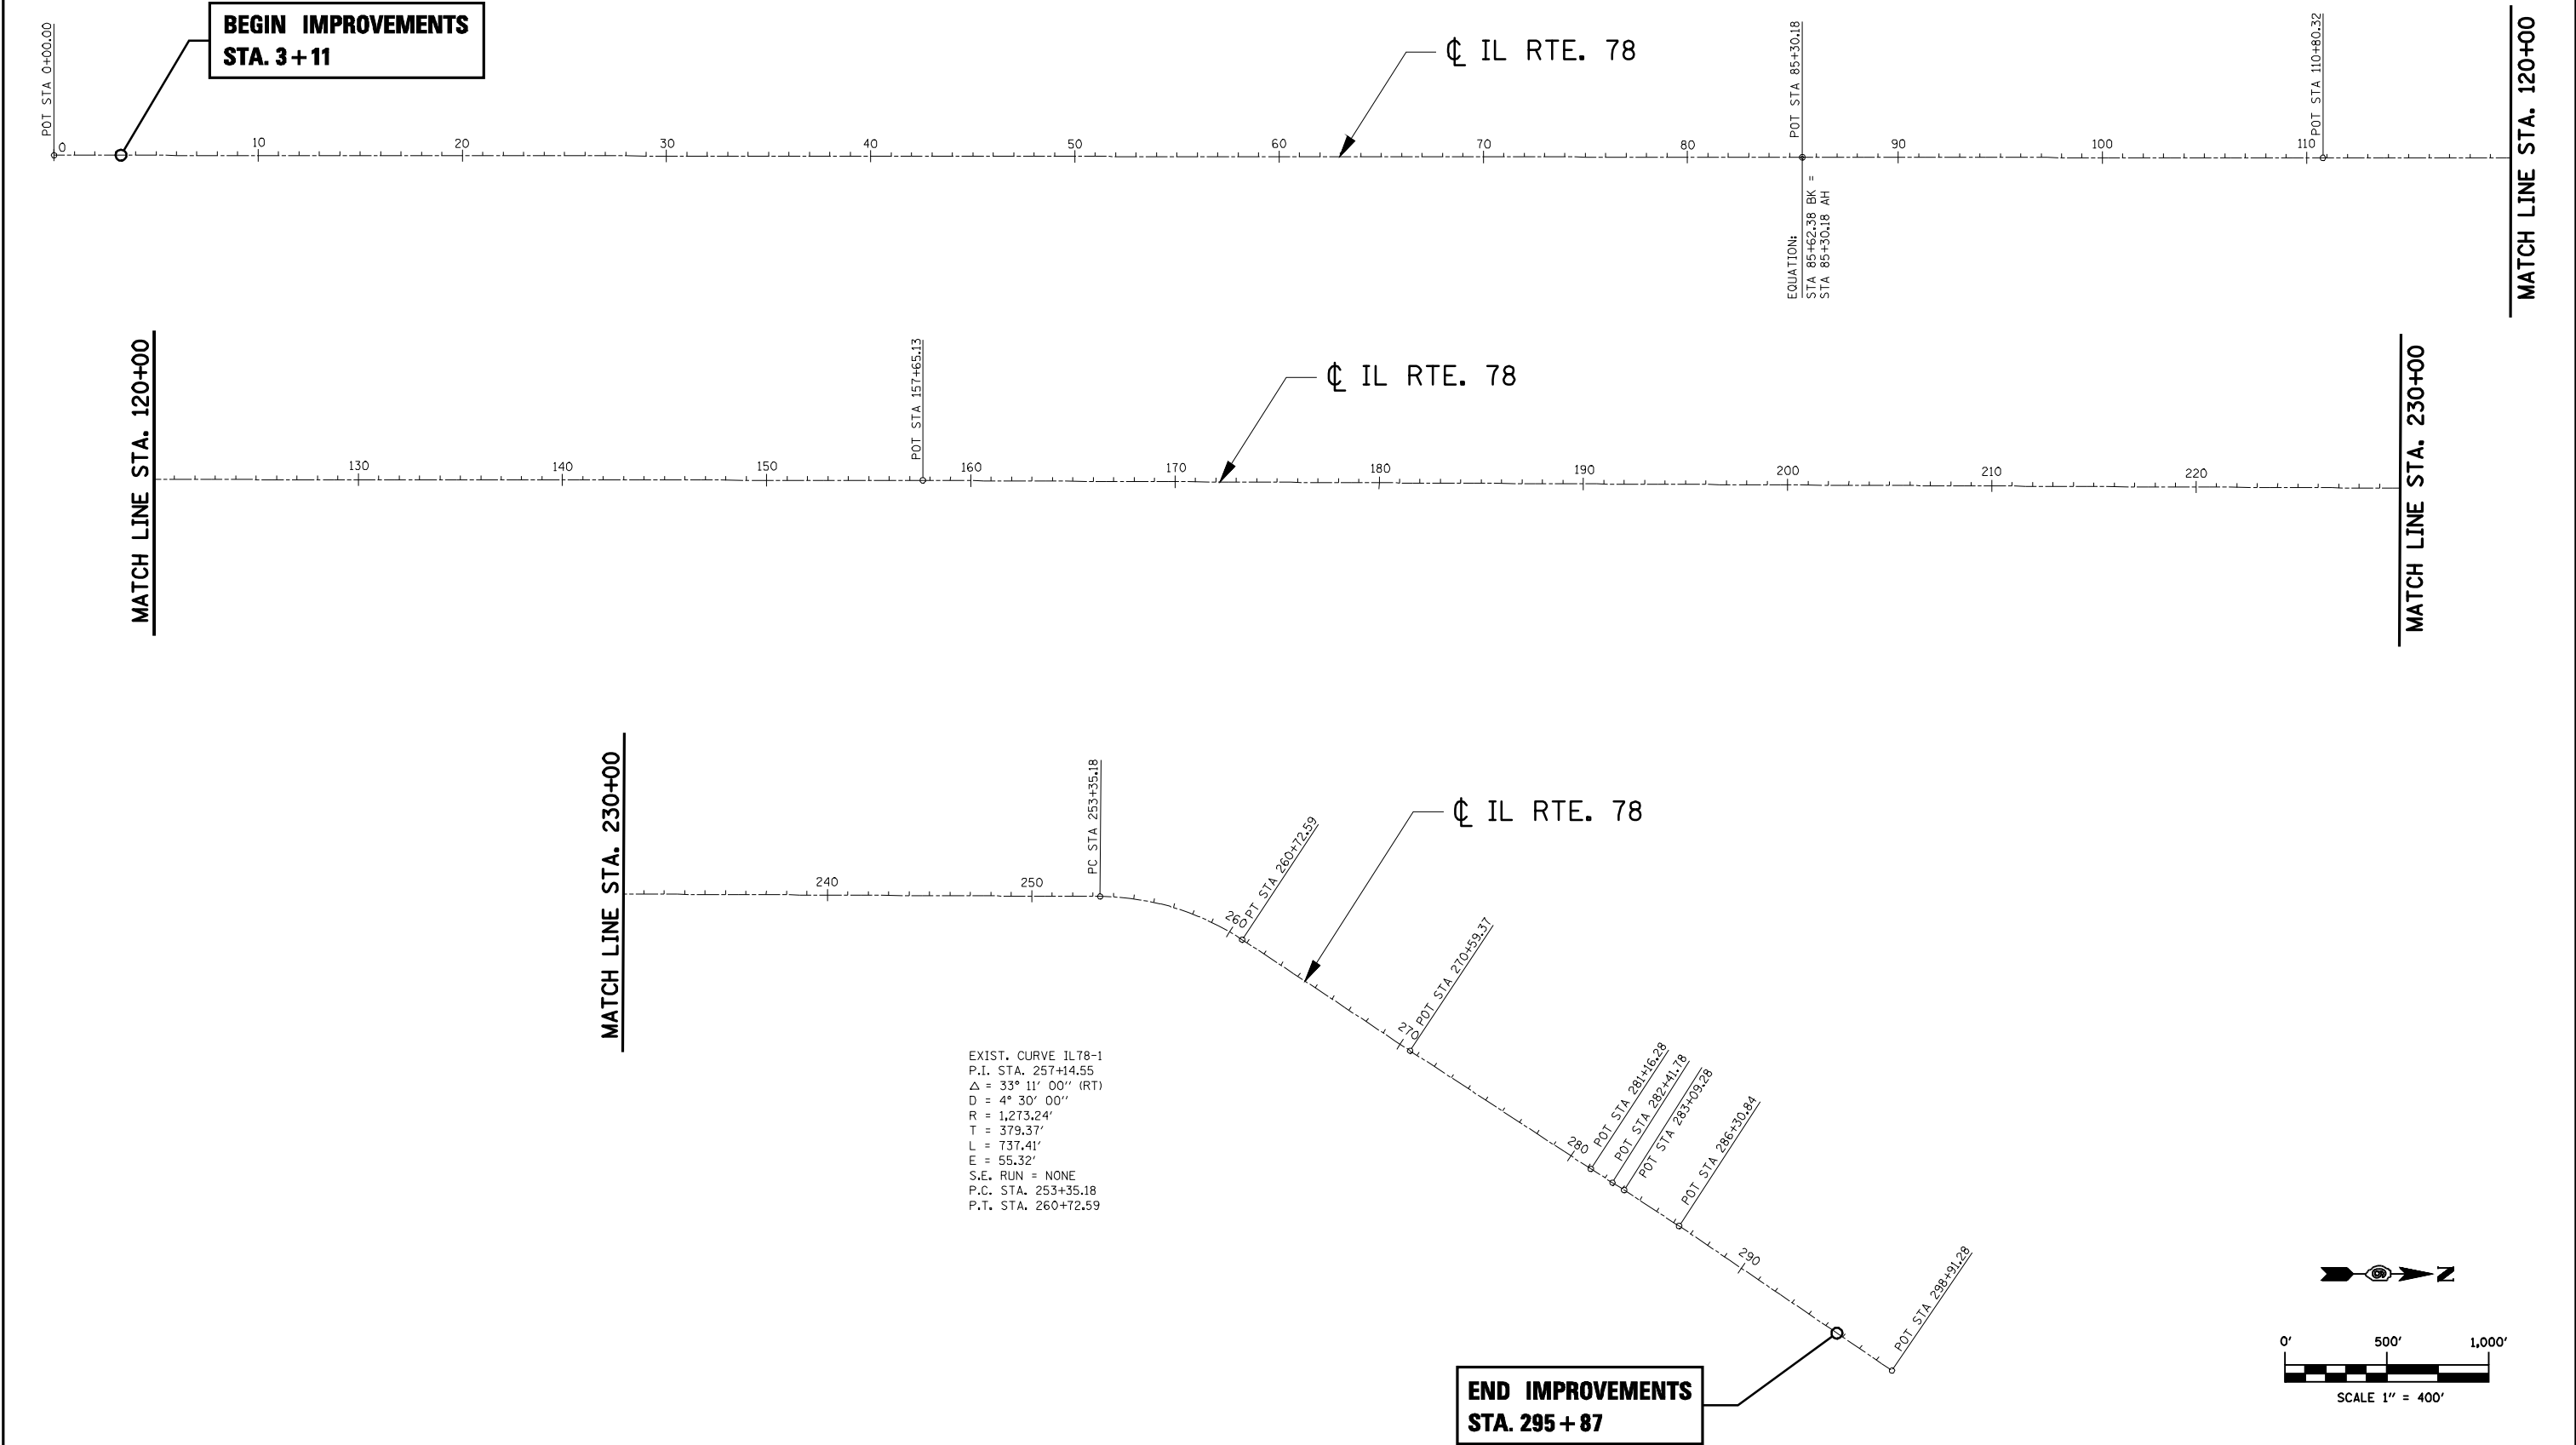


FILE NAME = e:\pwork\PWIDOT\LAUGHLINRL\dms30897\672825-shr-ATB.dgn	USER NAME = laughlinr1	DESIGNED -	REVISED -	STATE OF ILLINOIS DEPARTMENT OF TRANSPORTATION	ALIGNMENT SHEET			F.A.P. RTE.	SECTION	COUNTY	TOTAL SHEETS	SHEET NO.
	PLOT SCALE = 800.0000' / IN.	DRAWN -	REVISED -					614	8CS(RS-3), 146(RS-3)	CASS	14	12
	PLOT DATE = Feb-16-2010 09:55:38AM	CHECKED -	REVISED -		SCALE: 1" = 400' SHEET NO. 1 OF 1 SHEETS STA. TO STA.			CONTRACT NO. 72B25				
		DATE -	REVISED -					FED. ROAD DIST. NO. ILLINOIS FED. AID PROJECT				