




DETAILS OF MAILBOX TURNOUTS

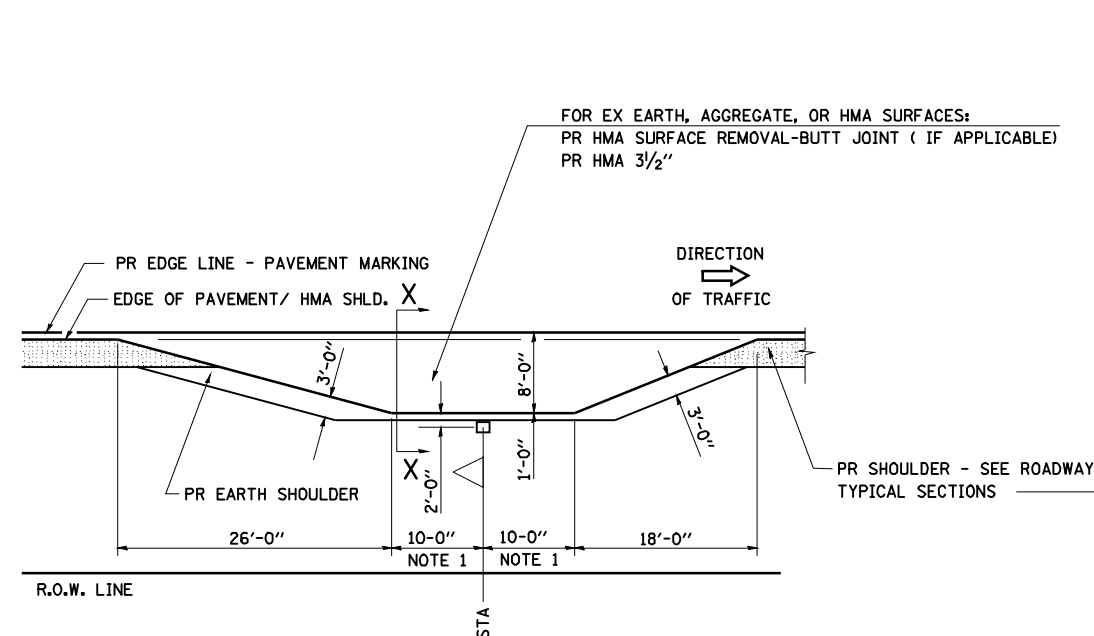

PLAN - MAILBOX TURNOUTS

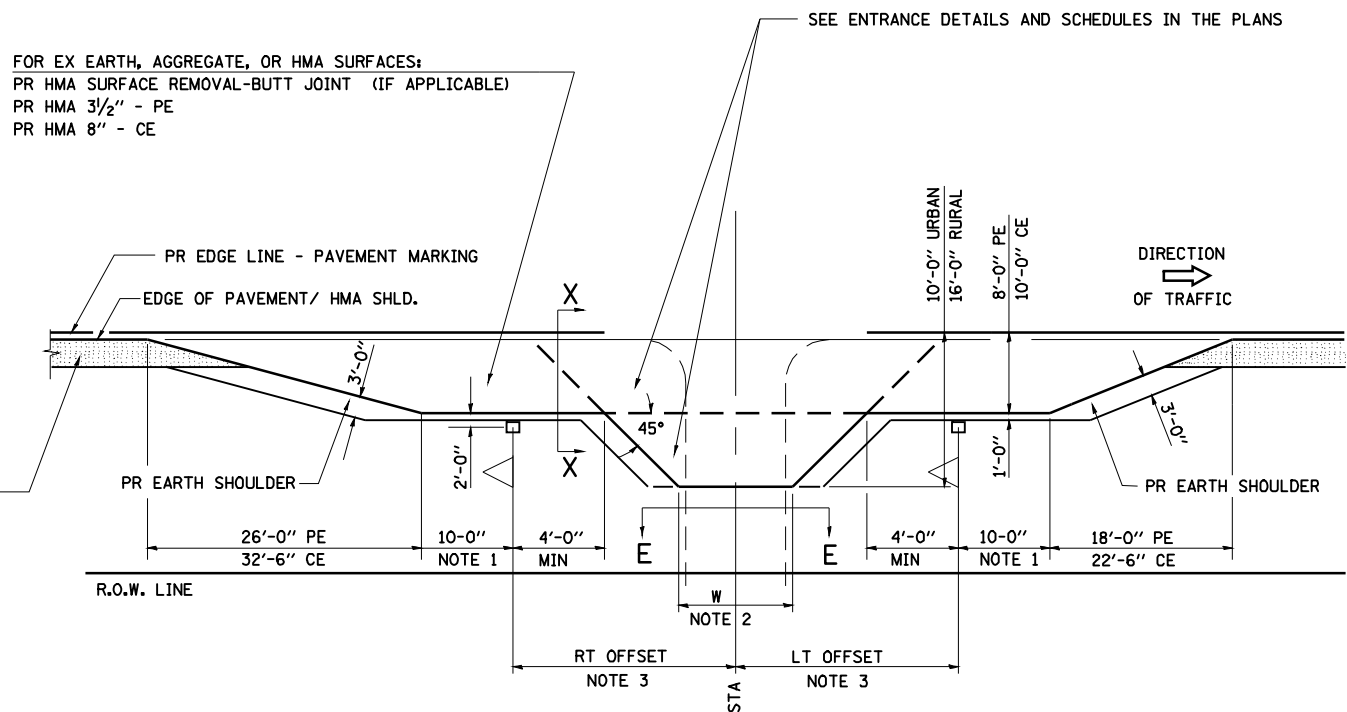


PLAN - COMBINED MAILBOX TURNOUT WITH TRAILING OR LEADING ENTRANCE

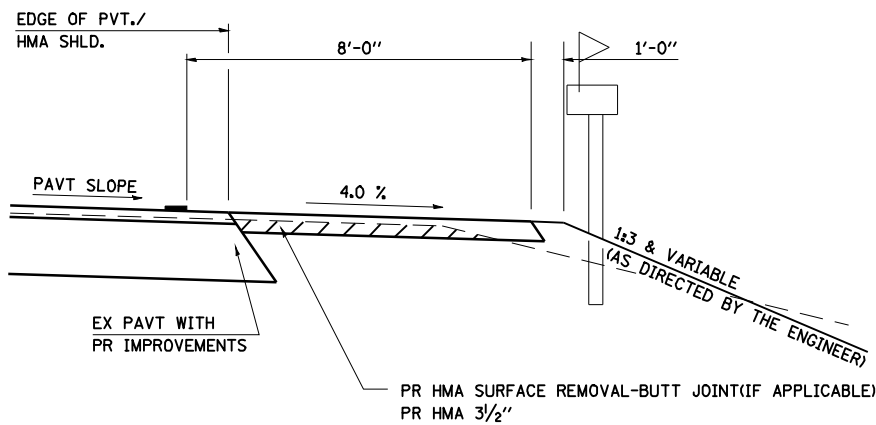

SECTION X-X THRU MAILBOX TURNOUT  
ALSO APPLIES TO MAILBOX TURNOUTS COMBINED WITH  
EX EARTH, AGGREGATE, OR BITUMINOUS PE & FE

( DETAIL APPLIES WHEN M.B. TURNOUT DOES NOT EXIST.  
IF EXISTING, TREAT SAME AS ENTRANCE. )

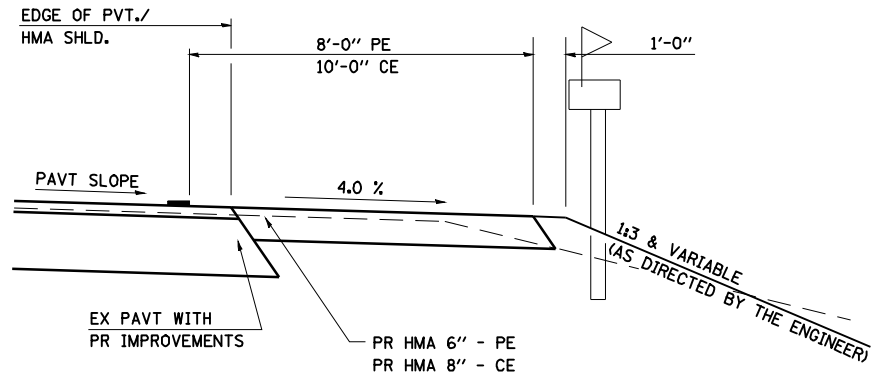

SECTION X-X THRU MAILBOX TURNOUT  
COMBINED WITH EX BITUMINOUS CONC & PC CONC PE & CE

( DETAIL APPLIES WHEN M.B. TURNOUT DOES NOT EXIST.  
IF EXISTING, TREAT SAME AS ENTRANCE. )

- NOTE 1 IF MORE THAN ONE MAILBOX IS PRESENT, DIMENSION FROM CENTER OF END MAILBOX.
- NOTE 2 FOR ENTRANCE LAYOUT DIMENSIONS AND SECTIONS A-A & E-E REFER TO THE SCHEDULES IN THE PLANS.
- NOTE 3 BOTH LT OR RT OFFSETS FOR MAILBOX SHOWN USE OFFSET DIMENSION PER SCHEDULE AND REFER TO LAYOUT SHOWN ON THE PLAN.

ALL DIMENSIONS ARE IN INCHES  
UNLESS OTHERWISE SHOWN.

JCN 2/19/03  
JCN 4/01/04

FILE NAME = e:\pwork\PWIDOT\LAUGHLINRL\dms30897\672825-shit-details-ent.dgn	USER NAME = laughlinr1 672825-shit-details-ent.dgn PLOT SCALE = 40.000' / IN. PLOT DATE = Feb-16-2010 09:55:42AM	DESIGNED -	REVISED -	STATE OF ILLINOIS DEPARTMENT OF TRANSPORTATION	DETAILS FOR RURAL /URBAN ENTRANCE, MAILBOX TURNOUT & SIDEROADS W /O CONCRETE GUTTER (PPP)	SCALE: NTS	SHEET NO. 2 OF 2 SHEETS	STA. TO STA.	F.A.P. RTE.	SECTION	COUNTY	TOTAL SHEETS	SHEET NO.
		DRAWN - CAD	REVISED -						614	8CS(RS-3); 146(RS-3)	CASS	14	14
		CHECKED - JCN	REVISED -						CONTRACT NO. 72B25				
		DATE - 2/23/1999	REVISED -						FED. ROAD DIST. NO. ILLINOIS FED. AID PROJECT				