
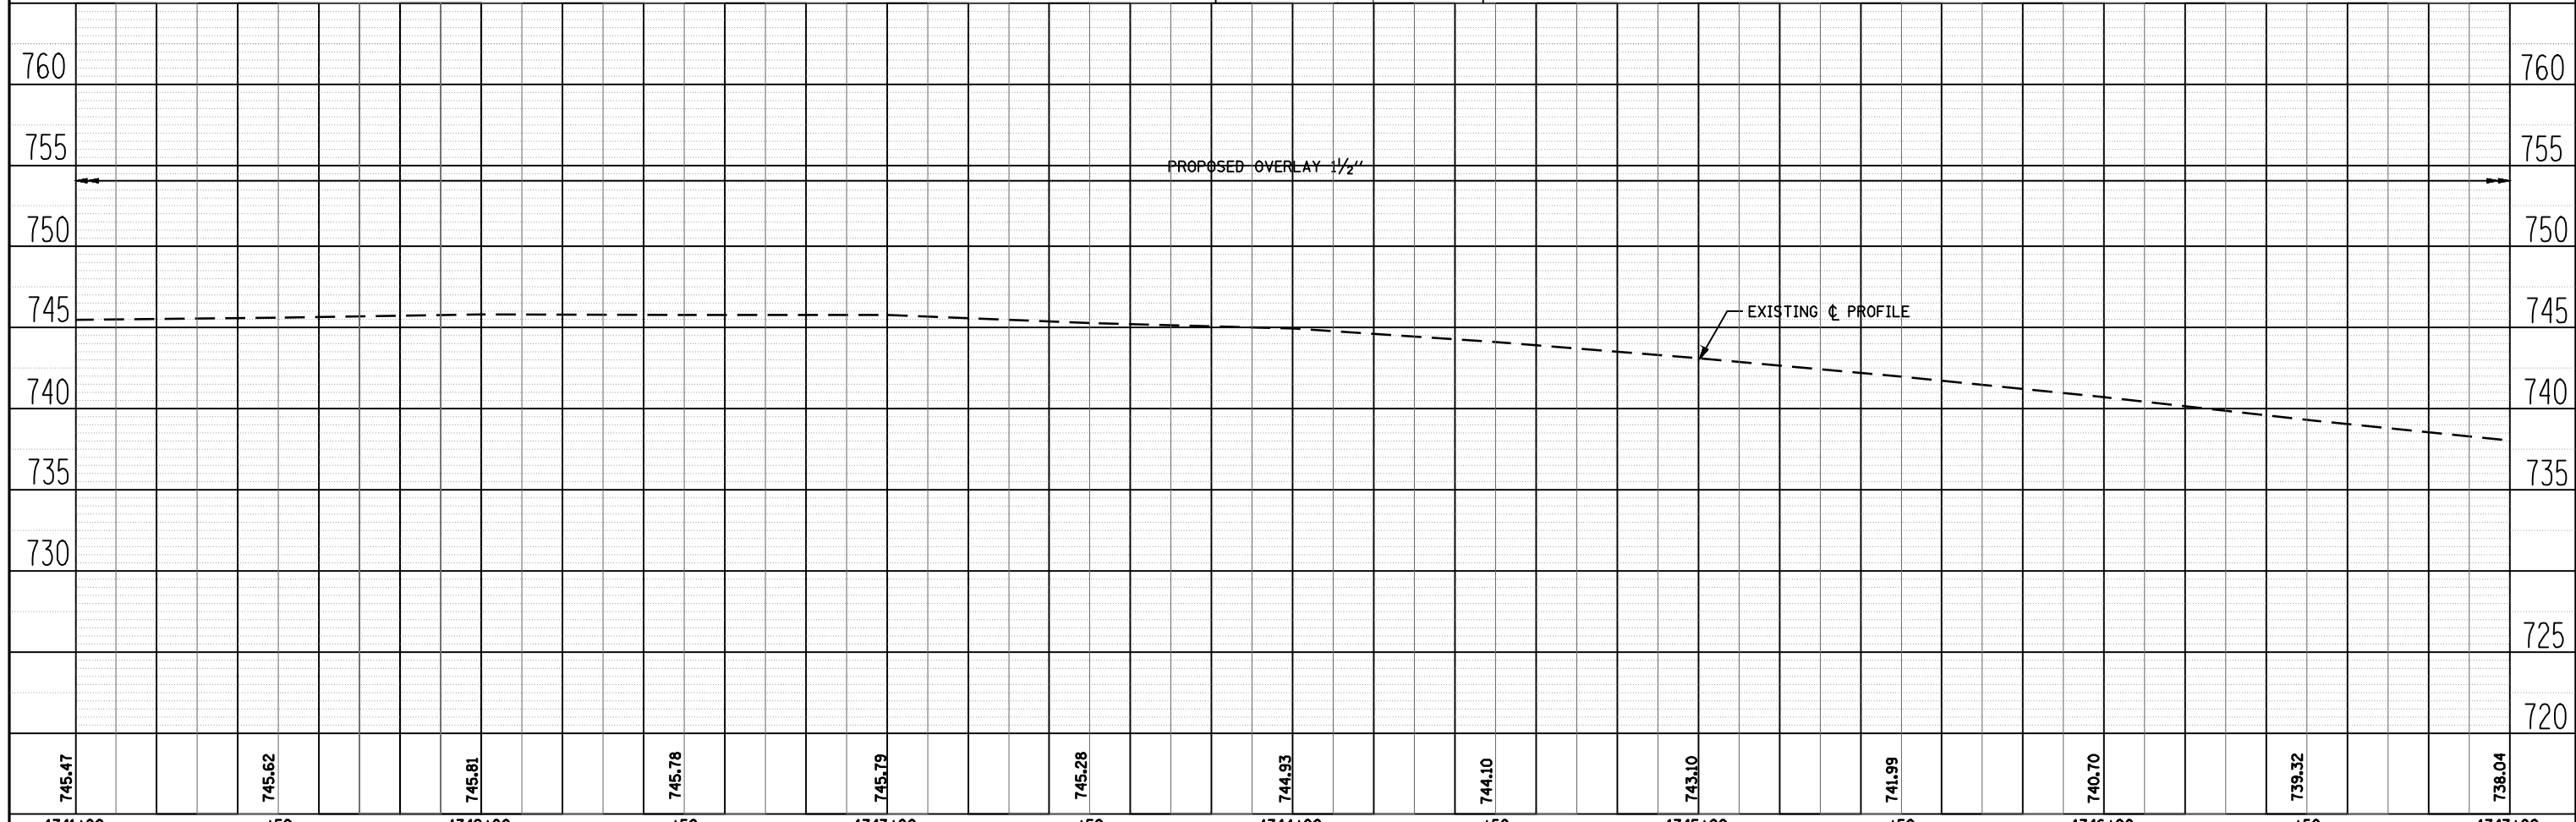


PLAN	REVIEWED	BY	DATE
	PLOTTED		
	ALIGNED		
	CHECKED		
	NO. _____		
	CADD FILE NAME		

PROFILE	REVIEWED	BY	DATE
	PLOTTED		
	GRADES CHECKED		
	STRUCTURE NOTATIONS OK'D		
	NO. _____		

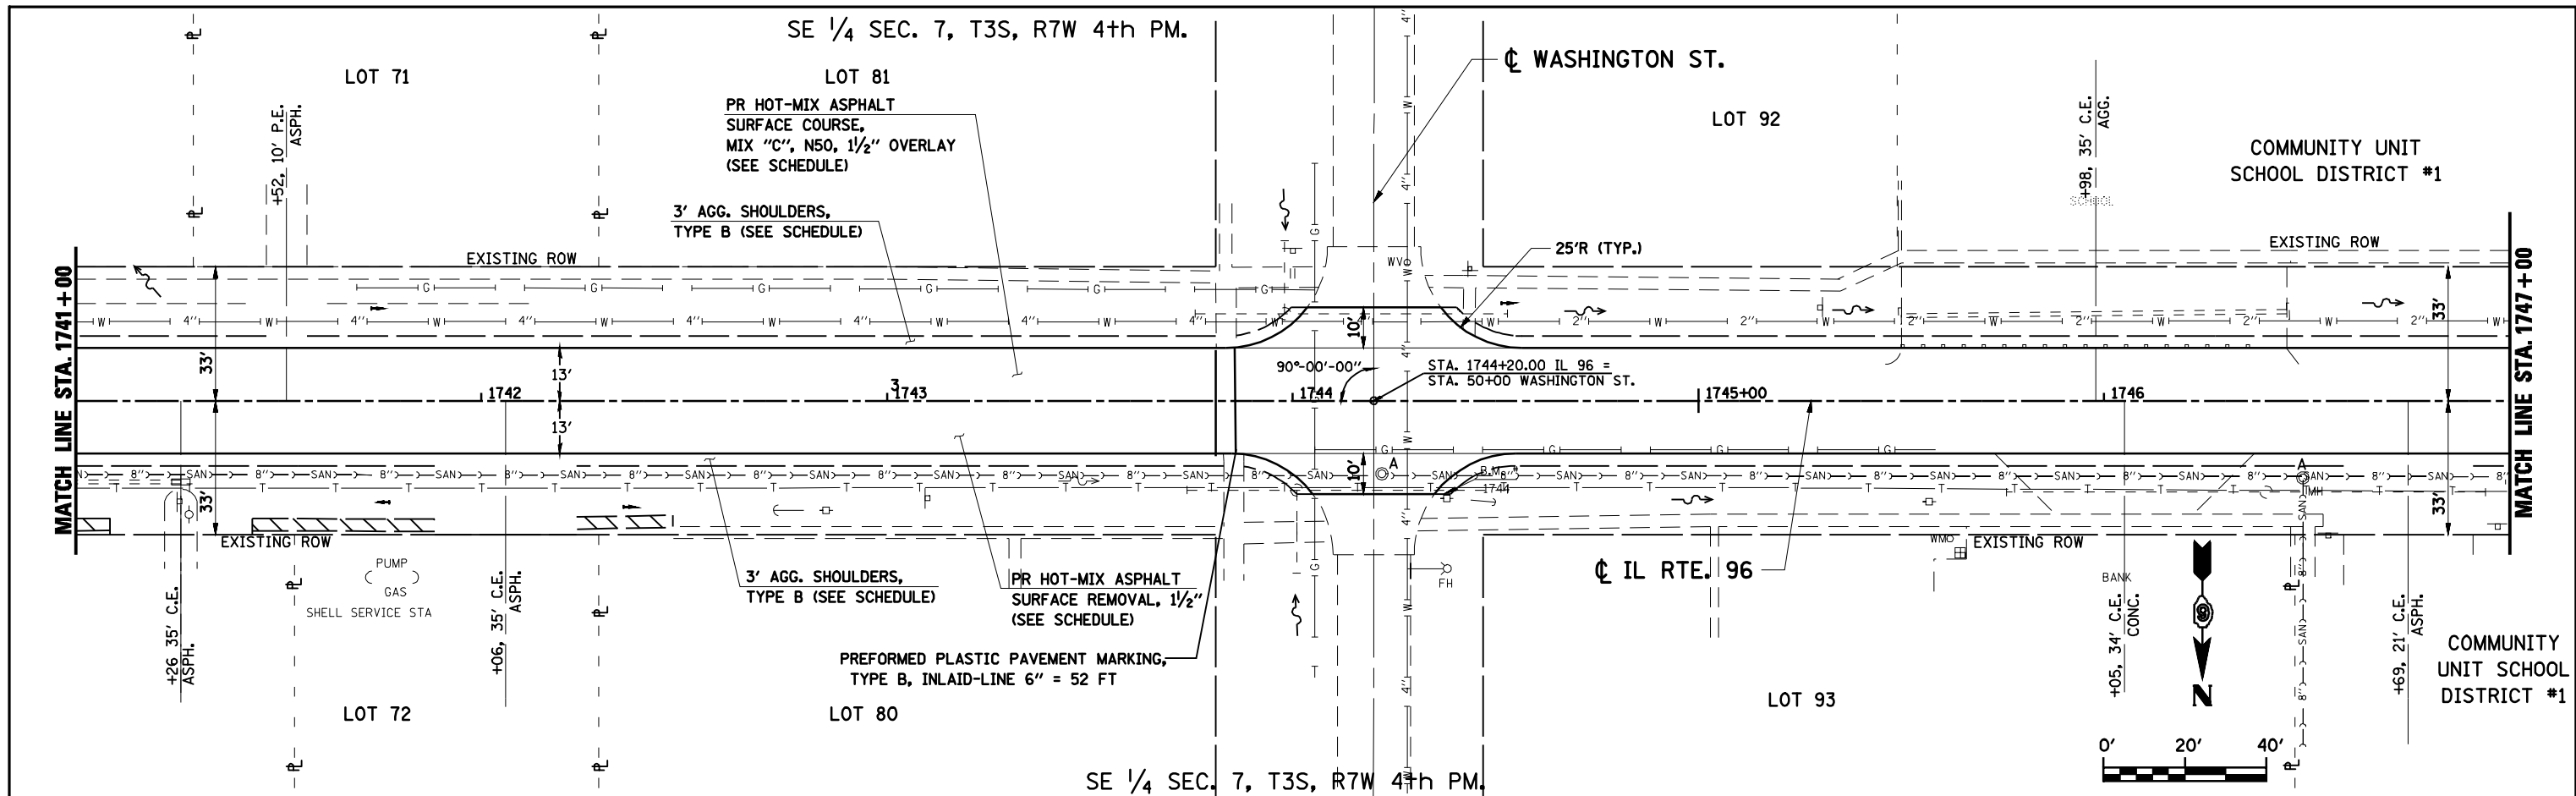

FILE NAME =	USER NAME = laughlinr1	DESIGNED -	REVISED -
c:\pwork\PWIDOT\LAUGHLINR1\dms30940\672826-sh1-prf2.dgn		DRAWN -	REVISED -
	PLOT SCALE = 48.000' / IN.	CHECKED -	REVISED -
	PLOT DATE = Feb-04-2010 02:25:16PM	DATE -	REVISED -

STATE OF ILLINOIS
DEPARTMENT OF TRANSPORTATION

SCALE:	SHEET NO. OF SHEETS	STA. TO STA.
	29 OF 16	

F.A.S. RTE. 1597	SECTION 12(RS-7) & 13(RS-6)	COUNTY ADAMS	TOTAL SHEETS 29	SHEET NO. 16
CONTRACT NO. 72B26				
FED. ROAD DIST. NO. ILLINOIS FED. AID PROJECT				