

DATE	
BY	
REVIEWED	
PLANNED	
NOTE BOOK	
NO.	

DATE	
BY	
REVIEWED	
PLANNED	
NOTE BOOK	
NO.	

PROP. CURVE IL96-3
P.I. STA. 1785+57.39
 $\Delta = 47^\circ 47' 29''$ (LT)
D = 5' 28' 35"
R = 1,046.22'
T = 463.52'
L = 872.67'
E = 98.08'
S.E. = 7%
P.C. STA. 1780+93.86
P.T. STA. 1789+66.53
S.E. ATTAINED
STA 1779+34 TO STA 1781+74
S.E. REMOVED
STA 1788+87 TO STA 1791+27

NW 1/4 SEC. 7, T3S, R7W 4th PM.
RUSSELL B. AND RITA M. TERSTRIEP

3' AGG. SHOULDERS,
TYPE B (SEE SCHEDULE)

PR HOT-MIX ASPHALT
SURFACE COURSE,
MIX "C", N50, 1 1/2" OVERLAY
(SEE SCHEDULE)


3' AGG. SHOULDERS,
TYPE B (SEE SCHEDULE)

PR HOT-MIX ASPHALT
SURFACE REMOVAL, 1 1/2"
(SEE SCHEDULE)


NE 1/4 SEC. 7, T3S, R7W 4th PM.

RUSSELL B. & RITA M. TERSTREIP

LORELLE V. AND NANCY CUTFORTH

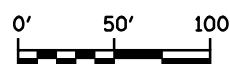

NOTE: CHANGE IN SCALE

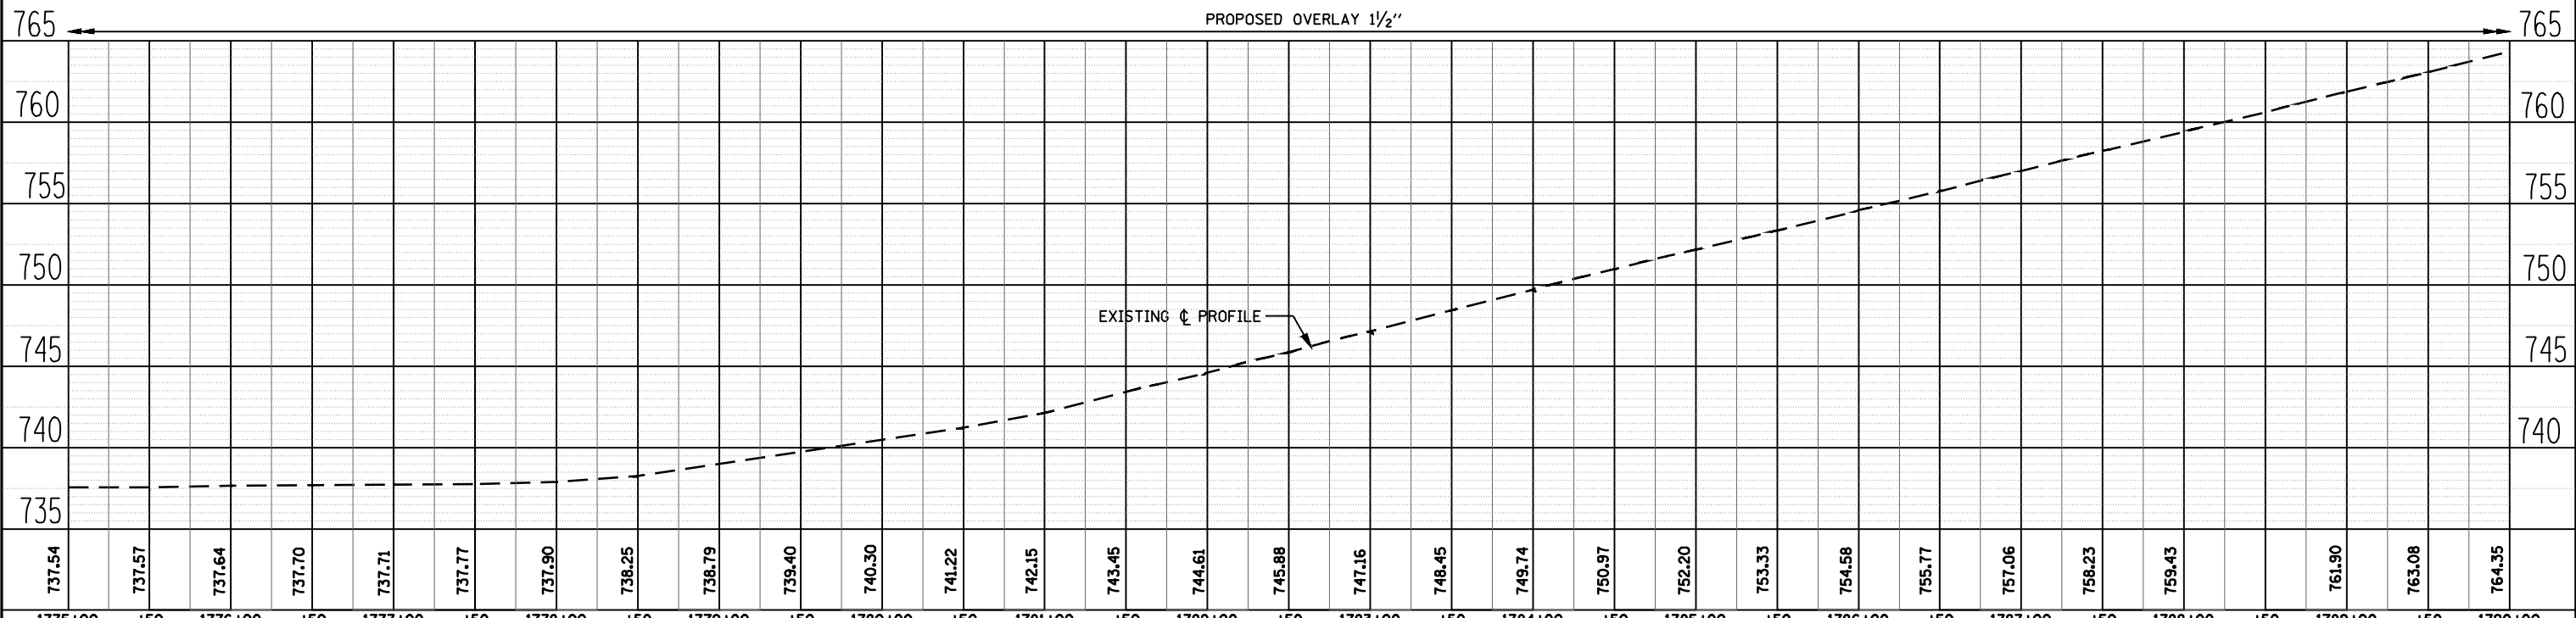

FILE NAME =	USER NAME = laughl1n1	DESIGNED -	REVISD -
c:\pwork\PWIDOT\LAUGHLIN\l\dm30940\06	2B26-sh1-p1npr-f4.dgn	DRAWN -	REVISD -
	PLOT SCALE = 100.00' / IN.	CHECKED -	REVISD -
	PLOT DATE = Feb-04-2010 02:25:31PM	DATE -	REVISD -

STATE OF ILLINOIS
DEPARTMENT OF TRANSPORTATION

SCALE:	SHEET NO.	OF	SHEETS	STA.	TO	STA.
F.A.S. RTE.	SECTION	COUNTY	TOTAL SHEETS	SHEET NO.		
1597	12(RS-7) & 13(RS-6)	ADAMS	29	22		
FED. ROAD DIST. NO.	ILLINOIS FED. AID PROJECT	CONTRACT NO. T2B26				