
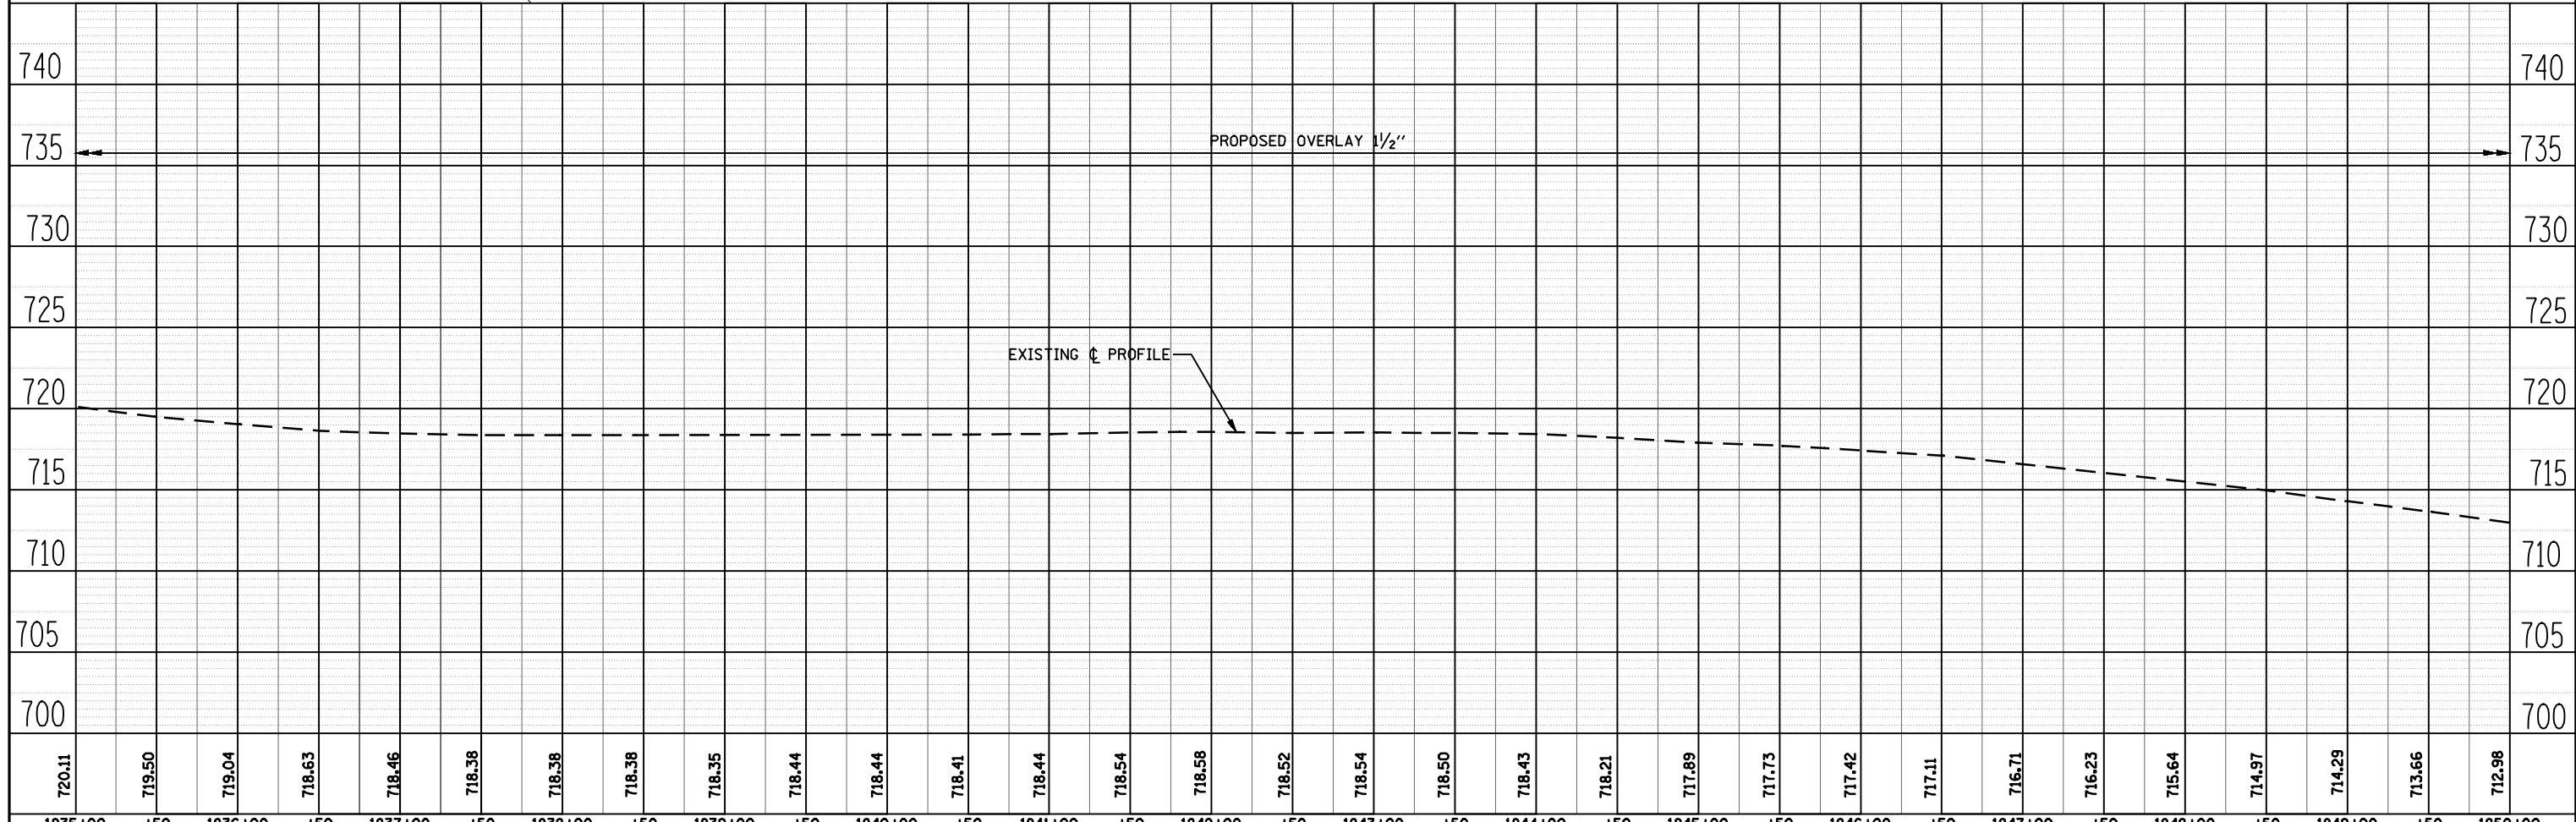


DATE	
BY	
REVIEWED	
PLANNED	
NOTE BOOK	
NO.	

DATE	
BY	
REVIEWED	
PLANNED	
NOTE BOOK	
NO.	

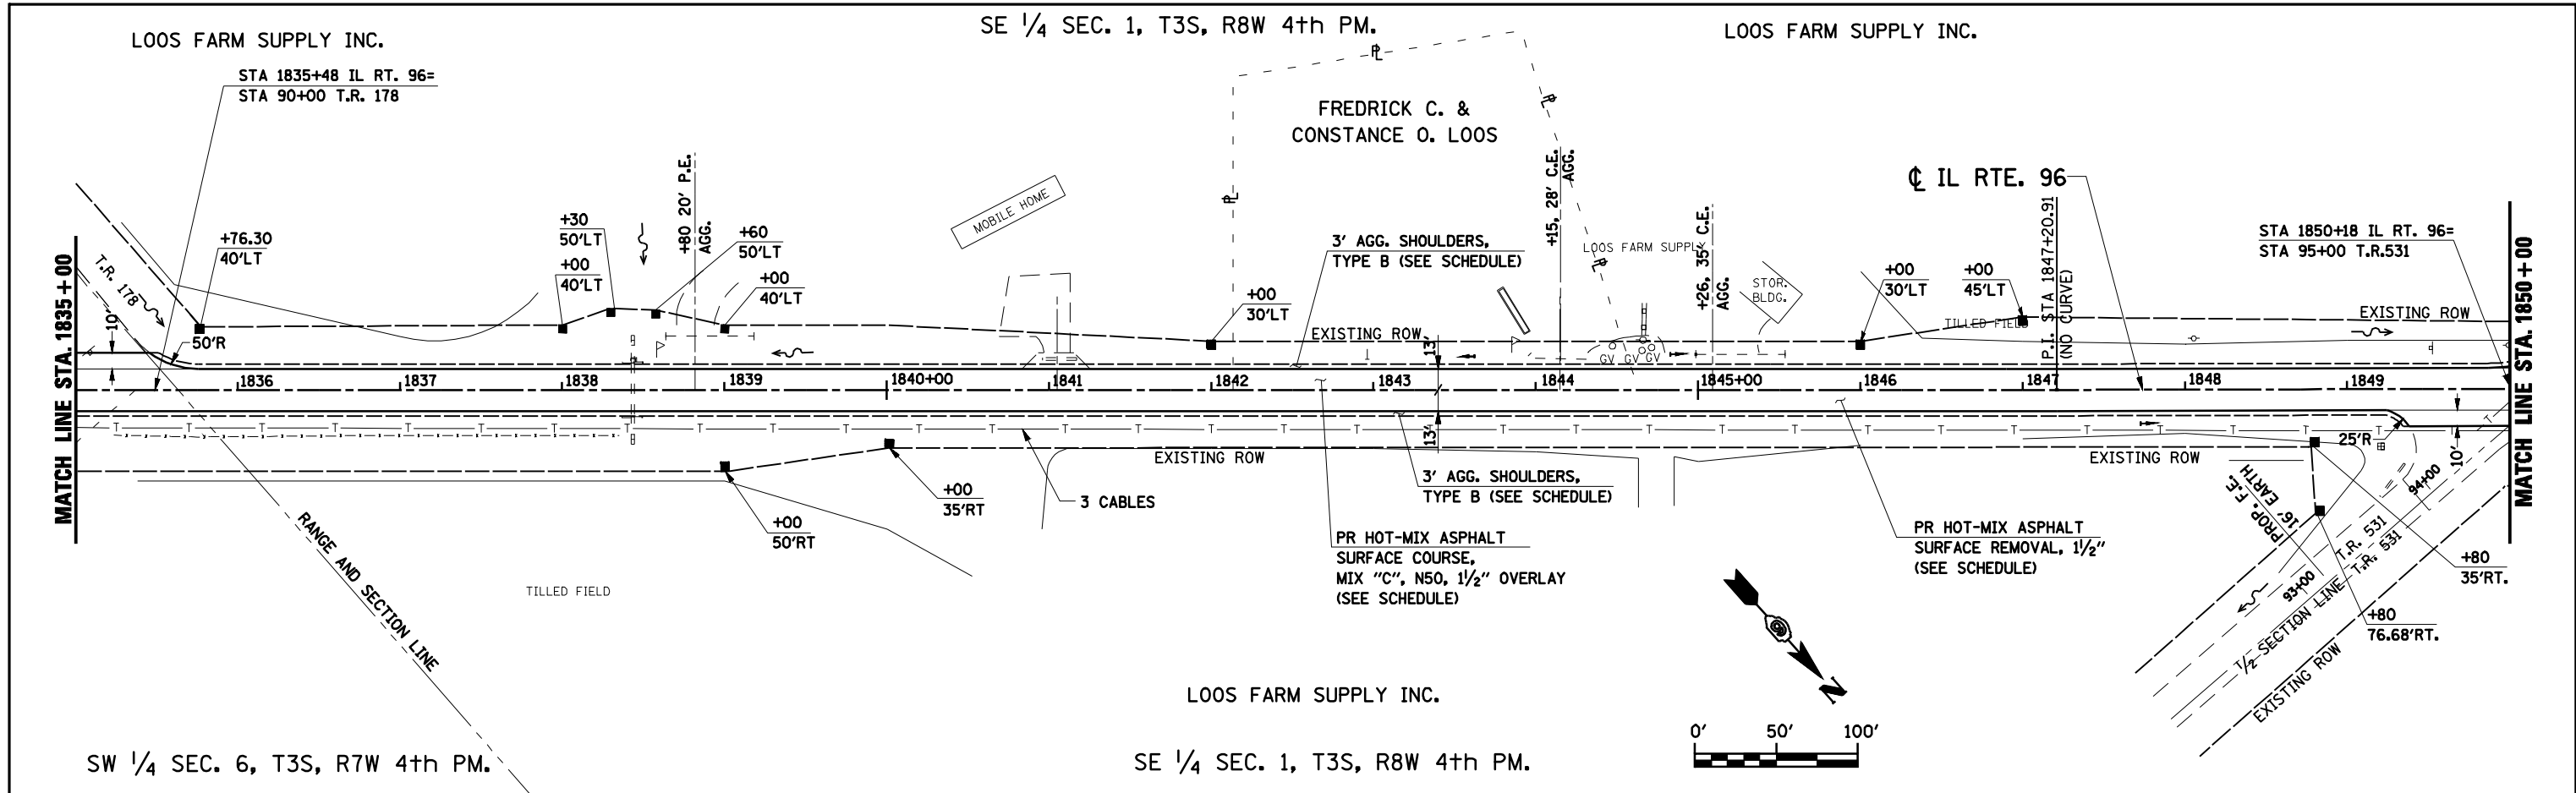

FILE NAME =	USER NAME = laughlinr1	DESIGNED -	REVISED -
c:\pwork\PWIDOT\LAUGHLINR1\dms30940\D6	2B26-sh1-p1npr-f5.dgn	DRAWN -	REVISED -
	PLOT SCALE = 100.00' / IN.	CHECKED -	REVISED -
	PLOT DATE = Feb-04-2010 02:25:42PM	DATE -	REVISED -

**STATE OF ILLINOIS  
DEPARTMENT OF TRANSPORTATION**

SCALE:	SHEET NO.	OF	SHEETS	STA.	TO	STA.
	1597		12	12(RS-7) & 13(RS-6)		
F.A.S. RTE.			SECTION	COUNTY	TOTAL SHEETS	SHEET NO.
1597			12(RS-7) & 13(RS-6)	ADAMS	29	26
FED. ROAD DIST. NO.			ILLINOIS FED. AID PROJECT	CONTRACT NO. 72B26		