

NE 1/4 SEC. 1, T3S, R8W 4th PM.



JEFFREY S. KINDHART

ALBSMEYER TRUST

NE 1/4 SEC. 1, T3S, R8W 4th PM.

PLAN	REVIEWED	DATE
	PLOTTED	
	ALIGNMENT CHECKED	
	NOTE BOOK	
	NO.	
	CADD FILE NAME	

PROFILE	REVIEWED	DATE
	GRADES CHECKED	
	STRUCTURE NOTATIONS CHKD	
	NOTE BOOK	
	NO.	

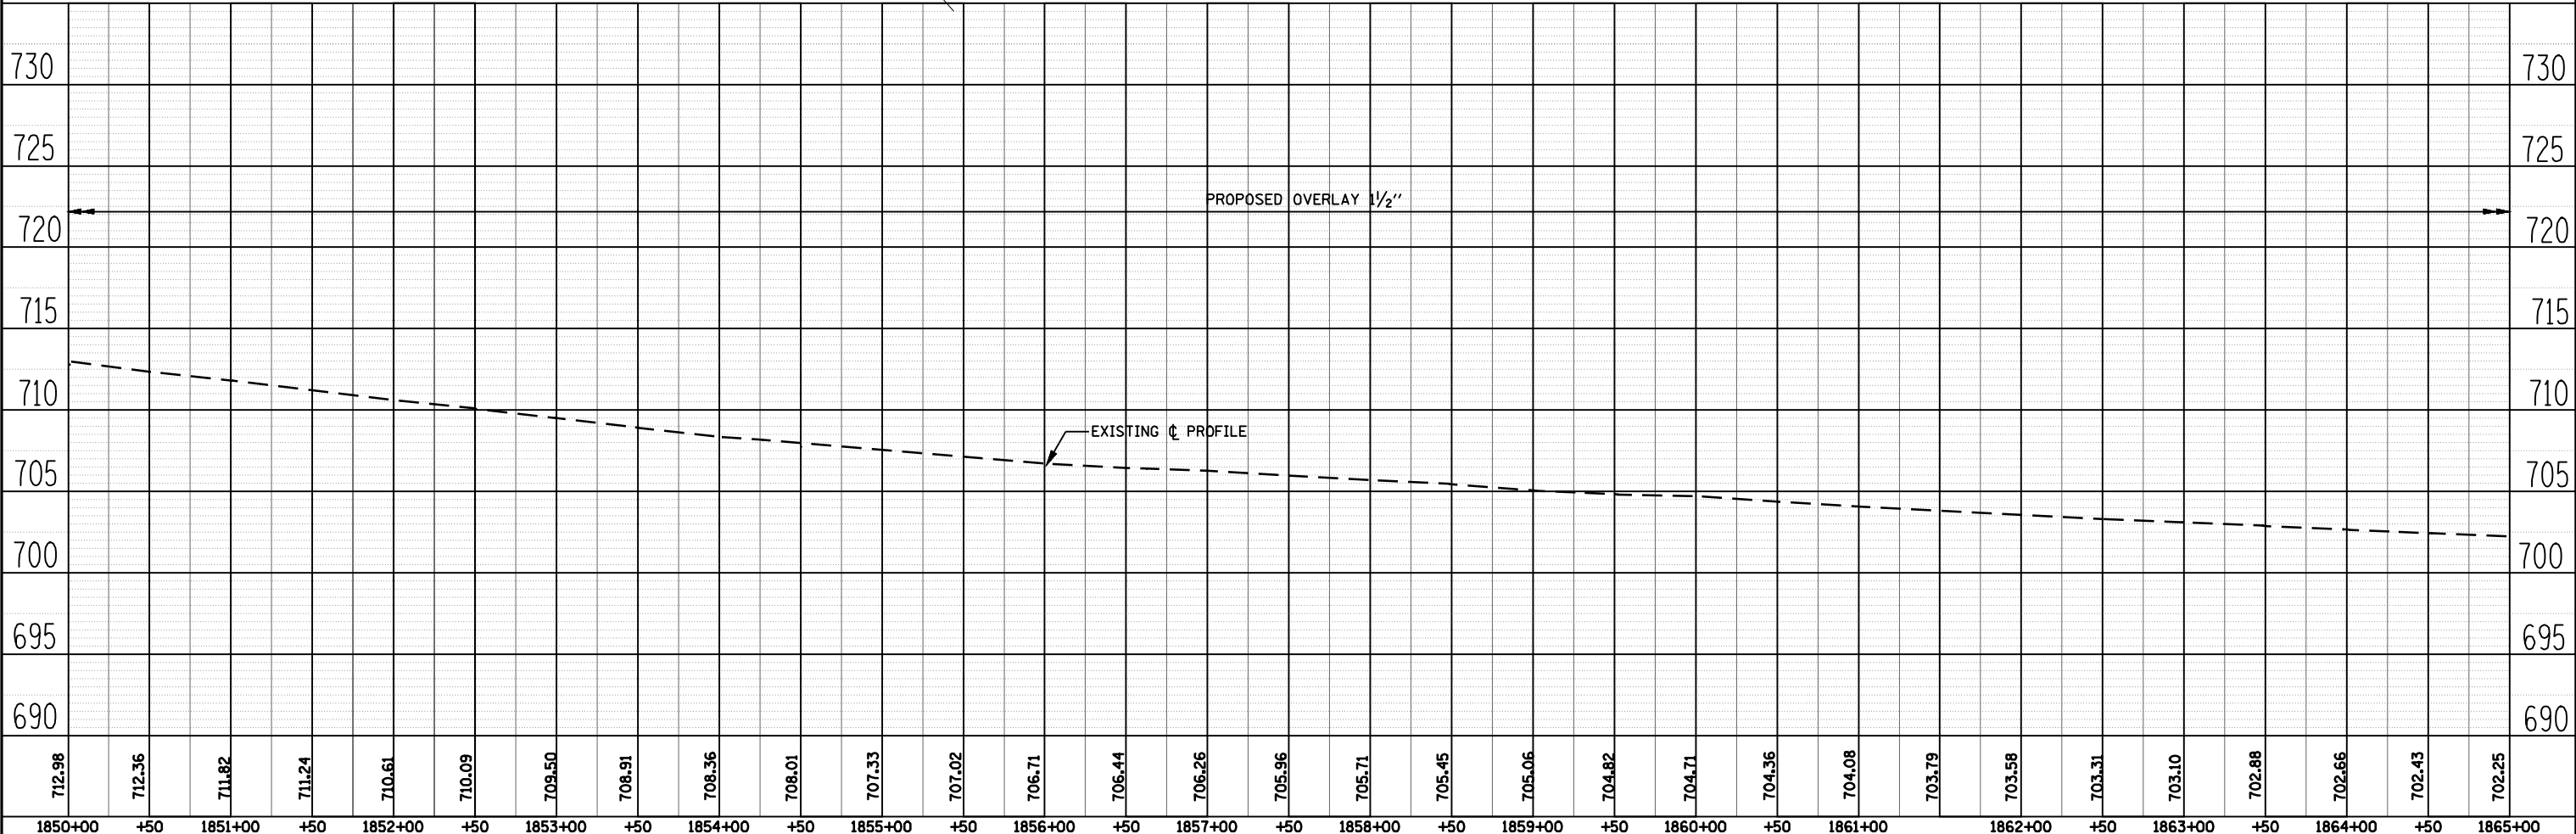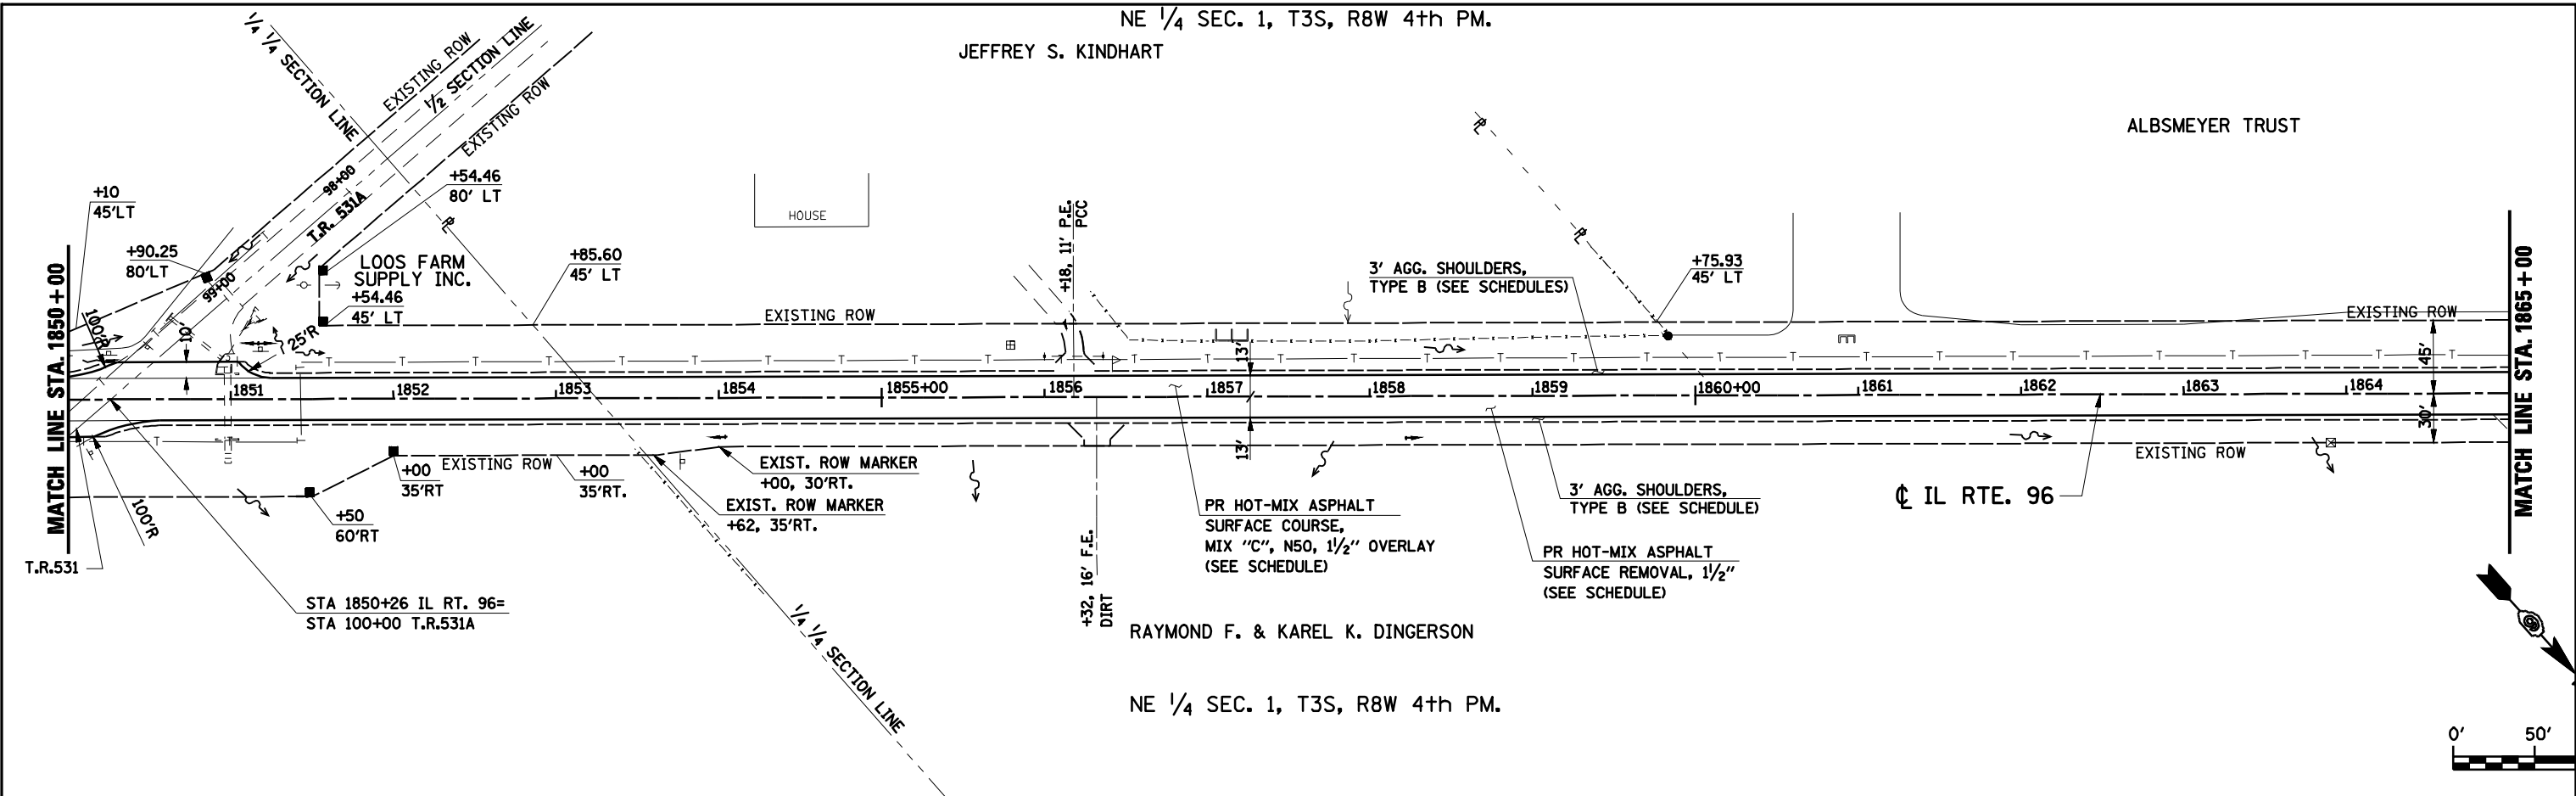

FILE NAME =	USER NAME = laughlinr1	DESIGNED -	REVISED -
ct:\pwork\PWIDOT\LAUGHLINR1\dms30940\06	2B26-sh-t-p1npr-f5.dgn	DRAWN -	REVISED -
	PLOT SCALE = 100.00' / IN.	CHECKED -	REVISED -
	PLOT DATE = Feb-04-2010 02:25:46PM	DATE -	REVISED -

STATE OF ILLINOIS  
DEPARTMENT OF TRANSPORTATION

SCALE: SHEET NO. OF SHEETS STA. TO STA.

F.A.S. RTE.	SECTION	COUNTY	TOTAL SHEETS	SHEET NO.
1597	12(RS-7) & 13(RS-6)	ADAMS	29	27
CONTRACT NO. 72B26			ILLINOIS FED. AID PROJECT	