


DATE	
BY	
SURVEYED	
PLOTTED	
TEMPLATE	
AREAS	
CHECKED	
FINAL SURVEY NOTE BOOK NO.	

DATE	
BY	
SURVEYED	
PLOTTED	
TEMPLATE	
AREAS	
CHECKED	
ORIGINAL SURVEY NOTE BOOK NO.	

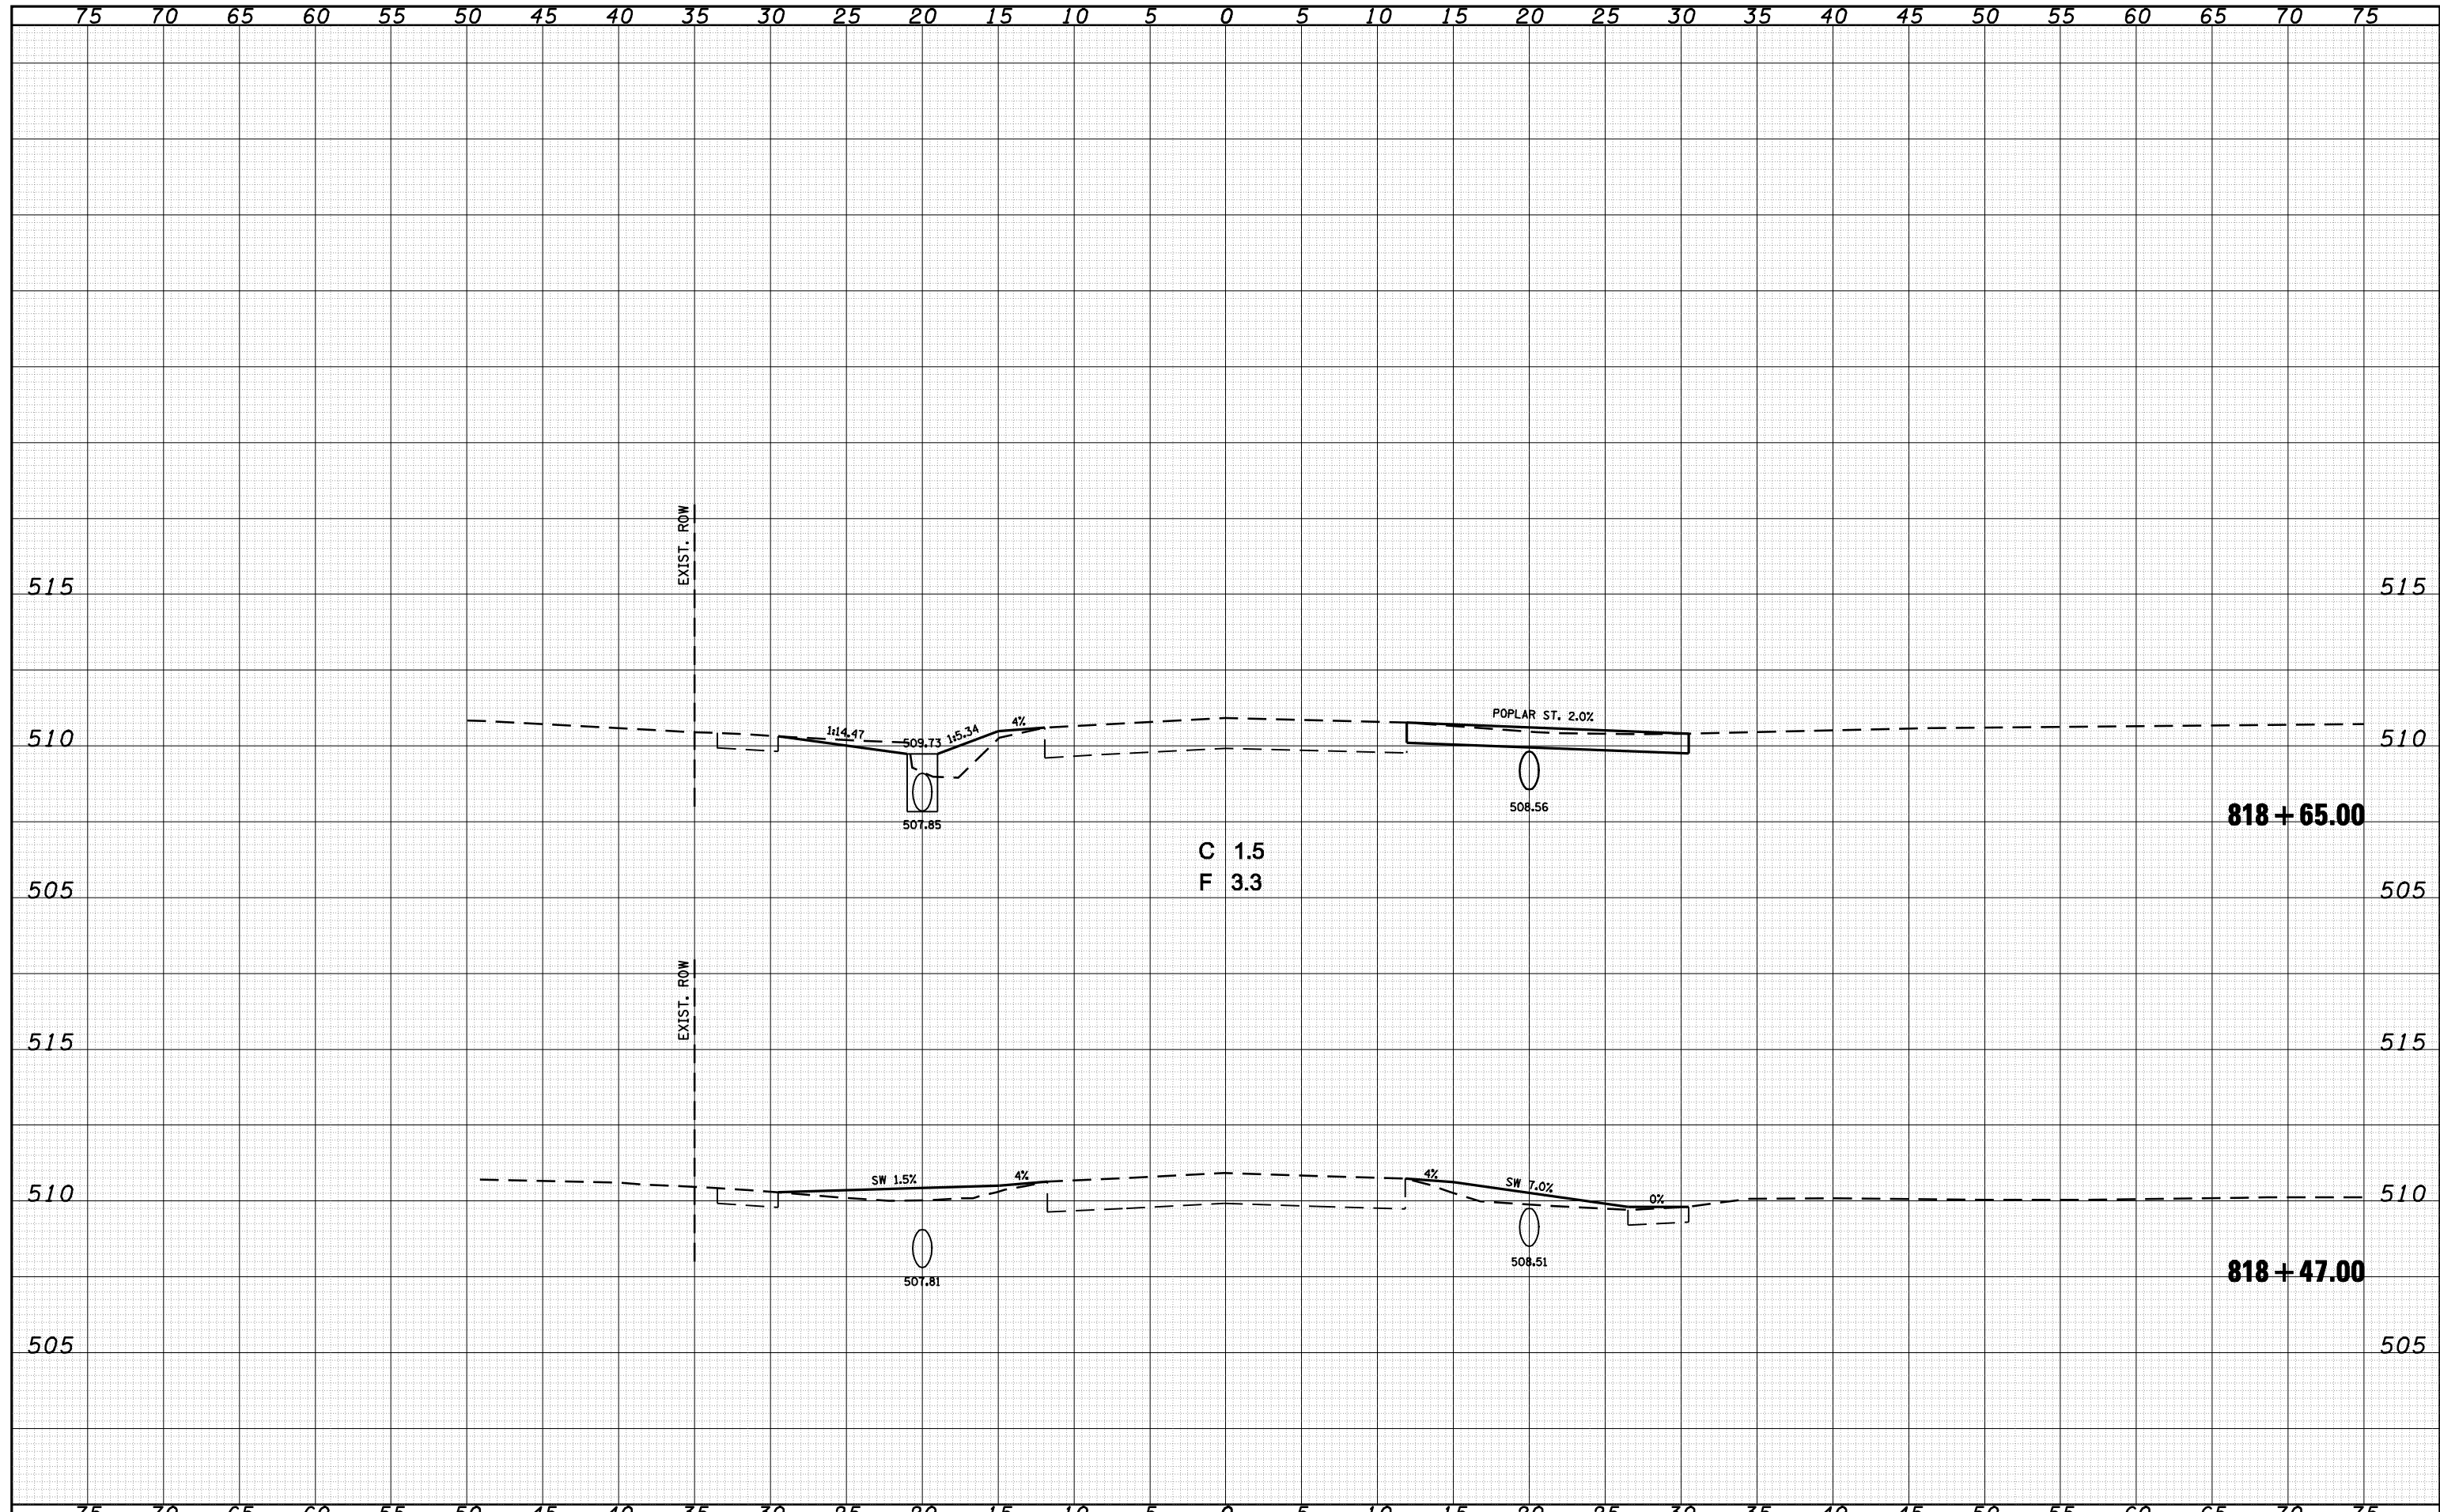

FILE NAME =	USER NAME = laughlinr1	DESIGNED -	REVISED -	STATE OF ILLINOIS DEPARTMENT OF TRANSPORTATION	CROSS SECTIONS			F.A.S. RTE.	SECTION	COUNTY	TOTAL SHEETS	SHEET NO.
c:\pwork\pwork\LAUGHLINRL\dms20672\0672B52	shht-xse001.dgn	DRAWN -	REVISED -		1585	3T	MASON	20	15			
PLOT SCALE = 10.0000 ' / IN.	CHECKED -	REVISED -	SCALE:		SHEET NO.	OF SHEETS	STA. 818+47.00 TO STA. 818+65.00	CONTRACT NO. 72B52				
PLOT DATE = Feb-09-2010 10:10:36AM	DATE -	REVISED -	ILLINOIS FED. AID PROJECT									