


DATE	
BY	
FINAL SURVEY	SURVEYED
NOTE BOOK	PLOTTED
NO.	TEMPLATE
	AREAS CHECKED

DATE	
BY	
ORIGINAL SURVEY	SURVEYED
NOTE BOOK	PLOTTED
NO.	TEMPLATE
	AREAS CHECKED

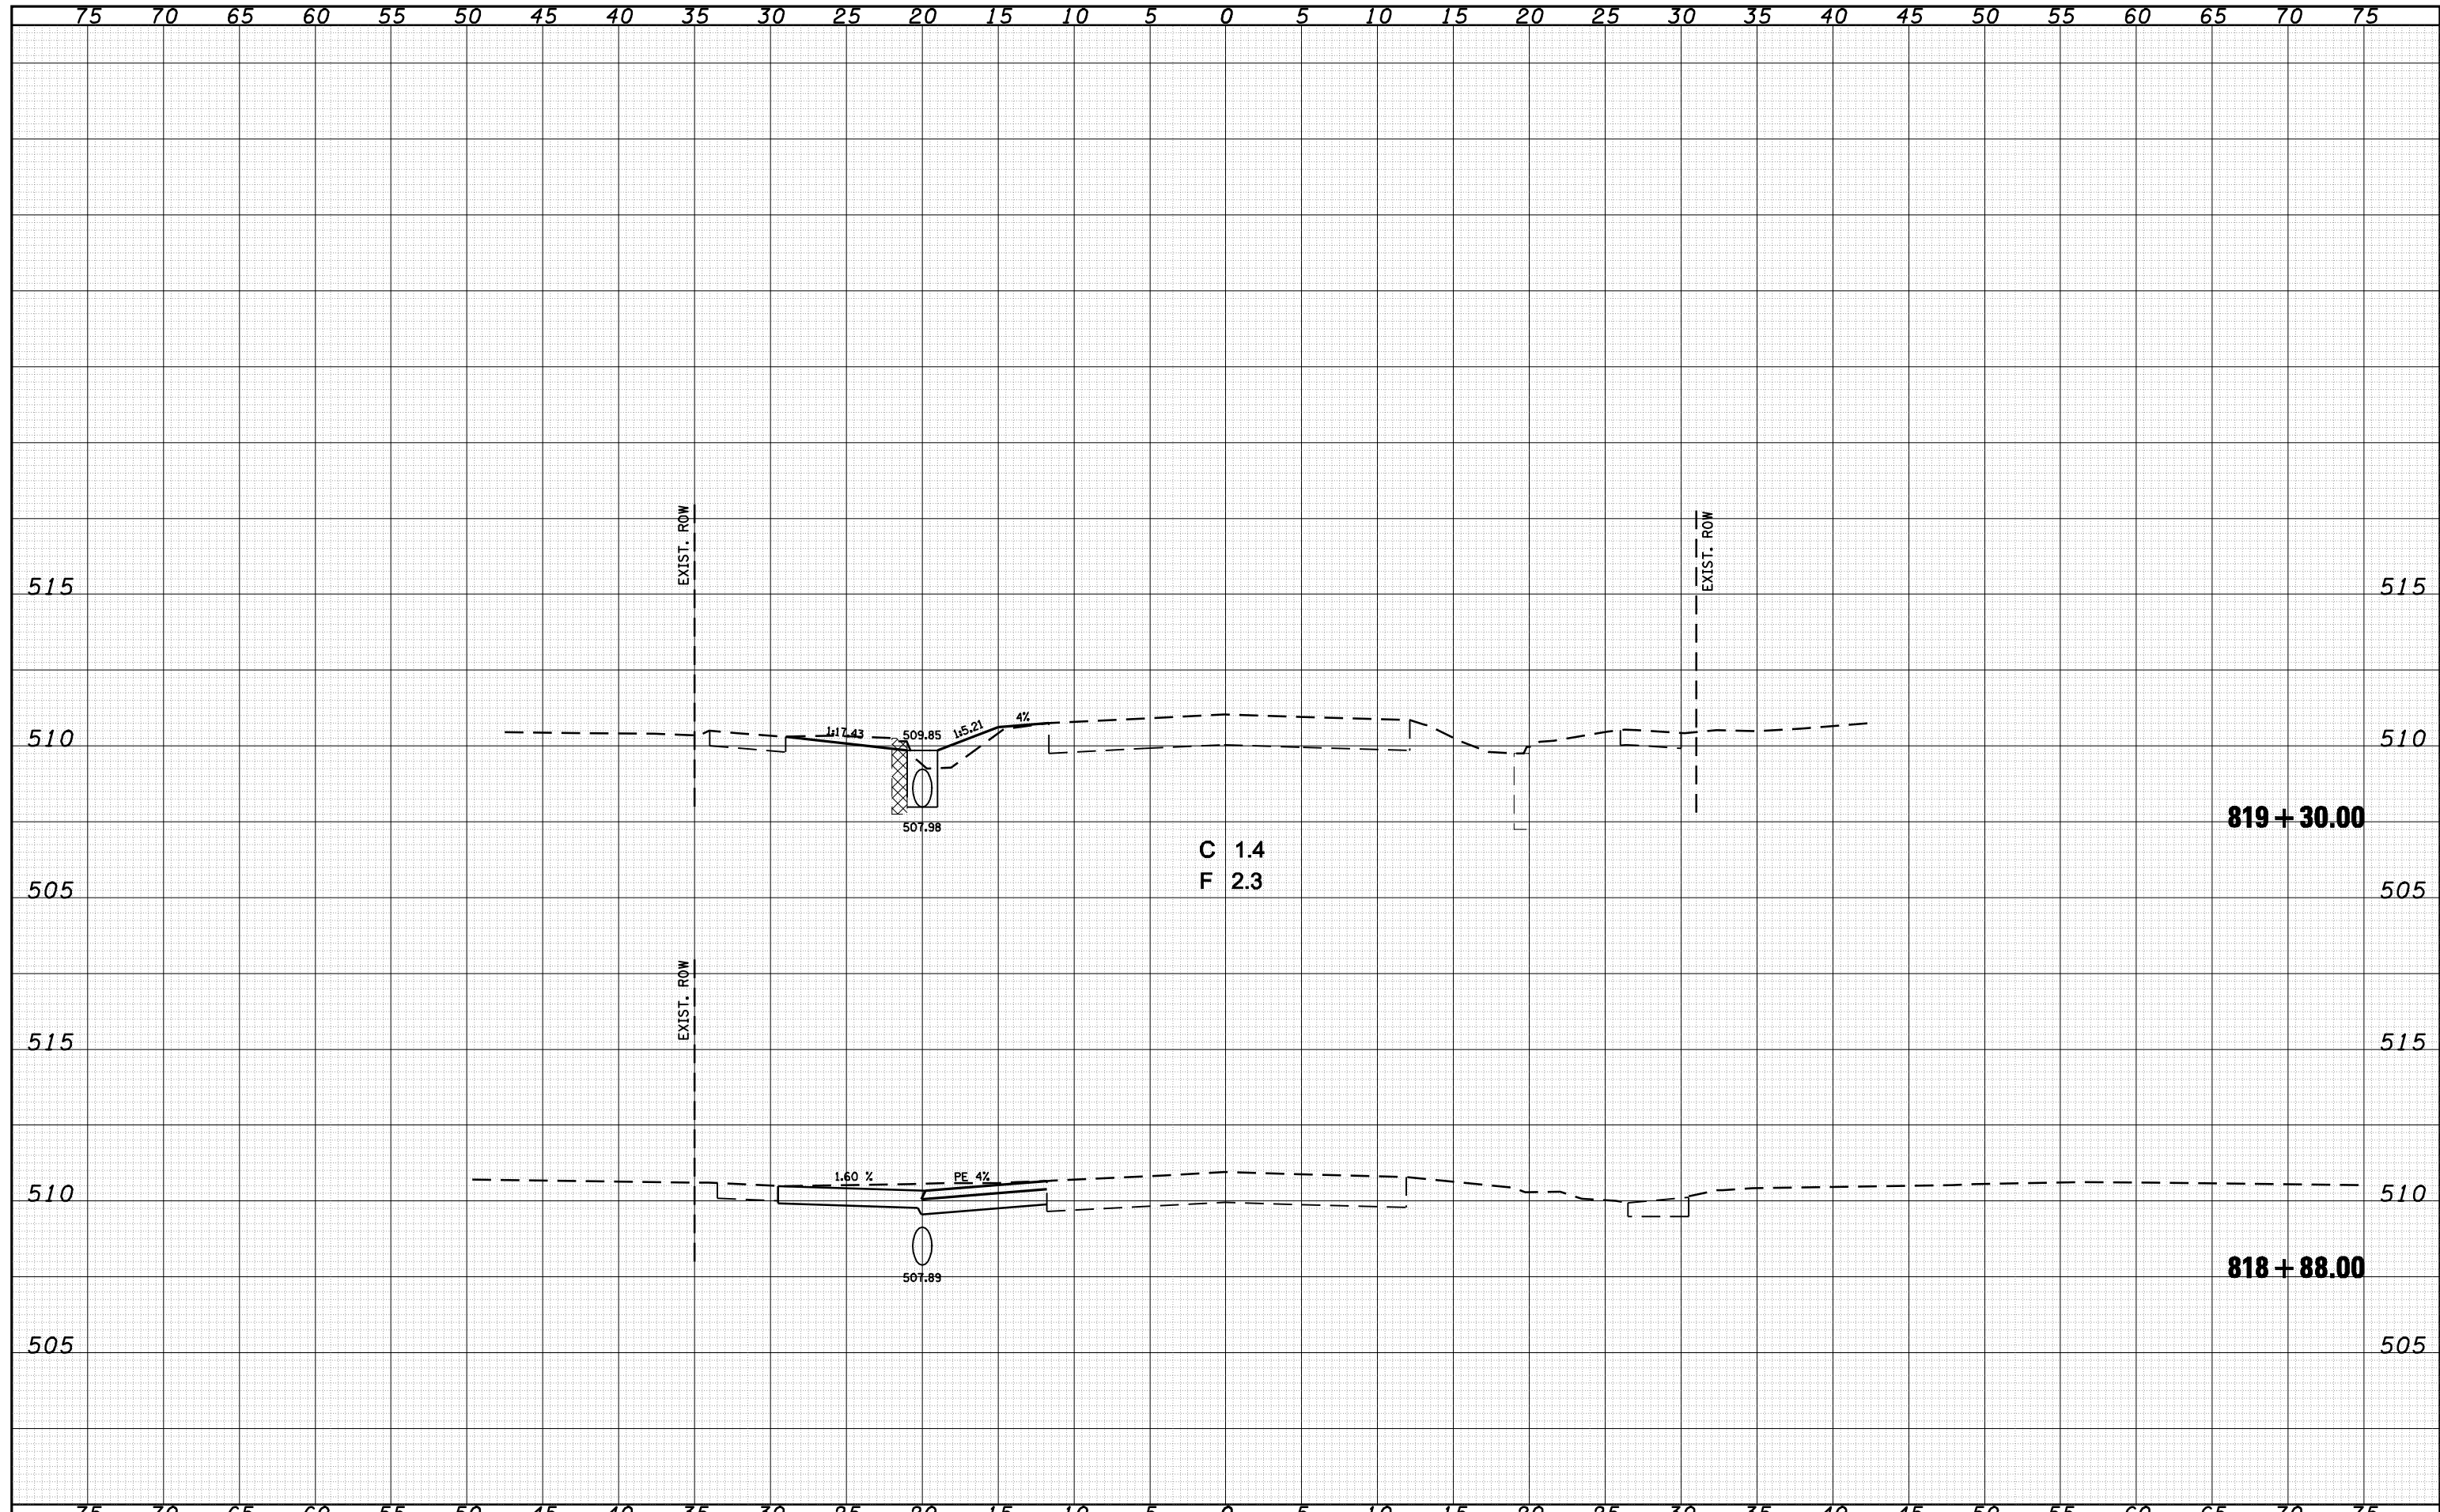

FILE NAME =	USER NAME = laughlinr1	DESIGNED -	REVISIED -	STATE OF ILLINOIS DEPARTMENT OF TRANSPORTATION	CROSS SECTIONS			F.A.S. RTE.	SECTION	COUNTY	TOTAL SHEETS	SHEET NO.
c:\pwork\pwork\LAUGHLINRL\dms20672\0672B52	shht-xss001.dgn	DRAWN -	REVISIED -					1585	3T	MASON	20	16
PLOT SCALE = 10.0000' / IN.	CHECKED -	REVISIED -	SCALE:		SHEET NO.	OF SHEETS	STA. 818+88.00	TO STA. 819+30.00	CONTRACT NO. 72B52			
PLOT DATE = Feb-09-2010 10:10:39AM	DATE -	REVISIED -	ILLINOIS FED. AID PROJECT									