


DATE	
BY	
FINAL SURVEY	SURVEYED
NOTE BOOK	PLOTTED
NO.	TEMPLATE
	AREAS CHECKED

DATE	
BY	
ORIGINAL SURVEY	SURVEYED
NOTE BOOK	PLOTTED
NO.	TEMPLATE
	AREAS CHECKED

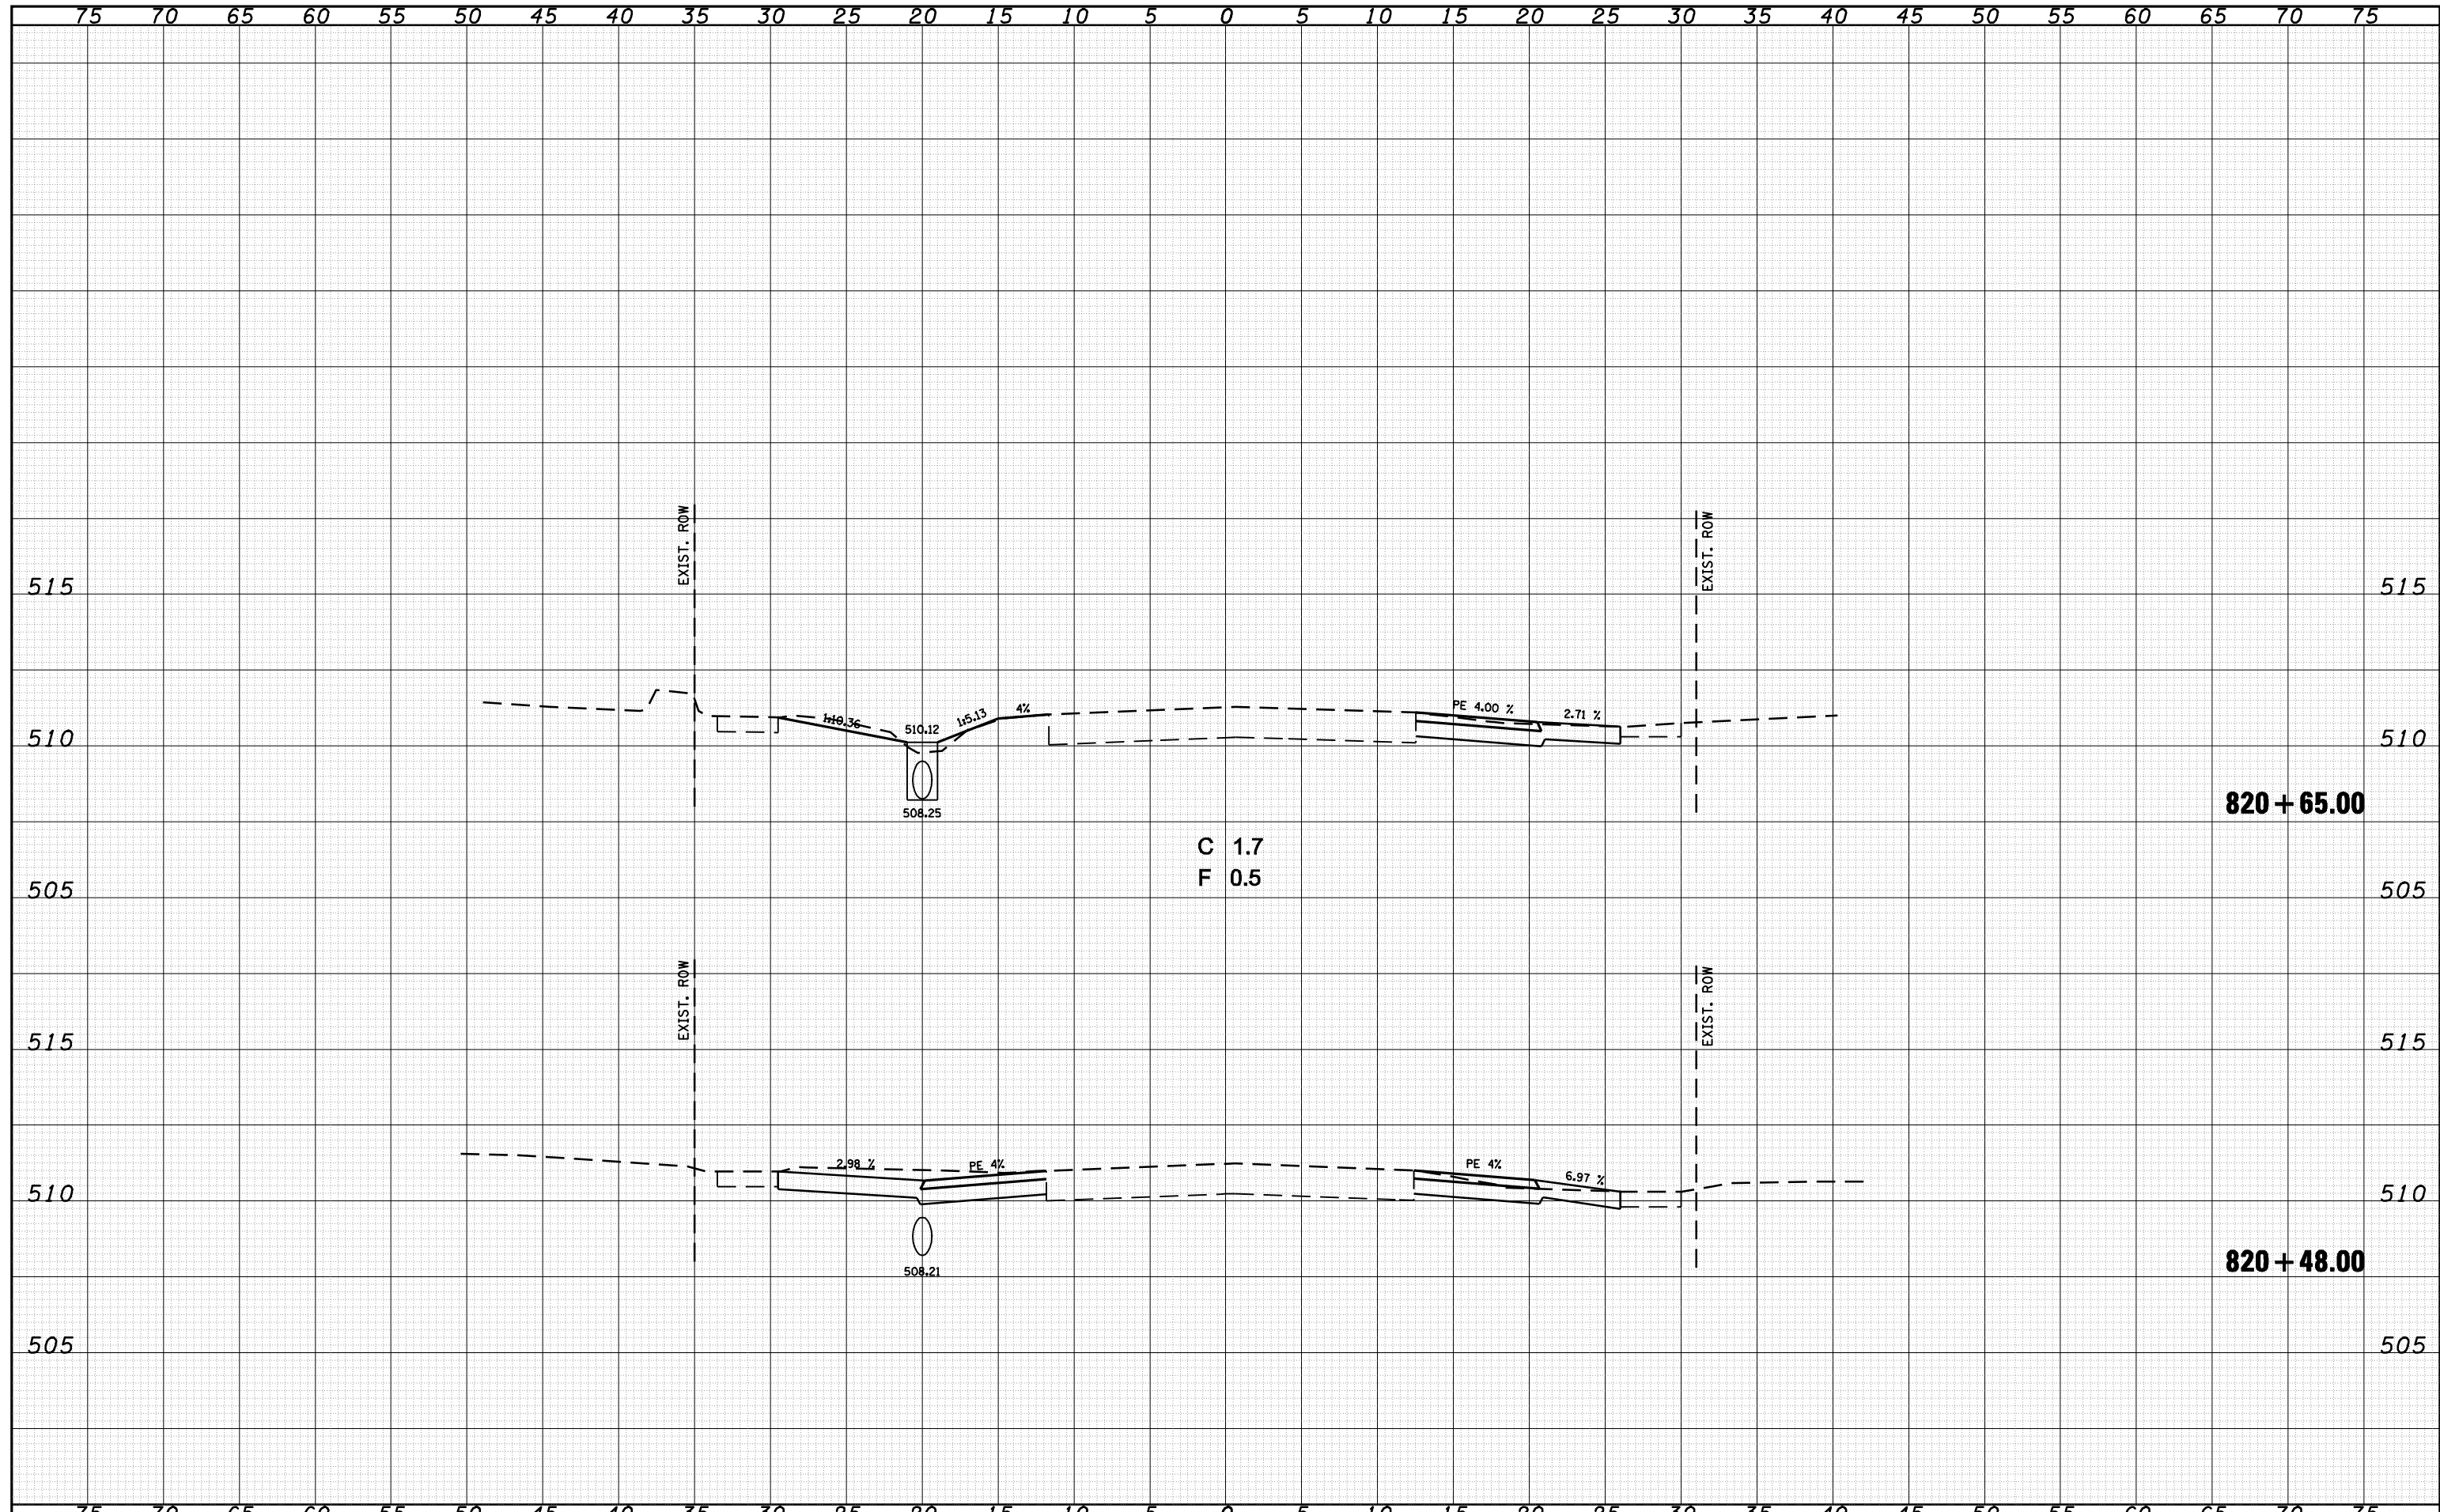

FILE NAME =	USER NAME = laughlinr1	DESIGNED -	REVISIED -	STATE OF ILLINOIS DEPARTMENT OF TRANSPORTATION	CROSS SECTIONS			F.A.S. RTE.	SECTION	COUNTY	TOTAL SHEETS	SHEET NO.	
c:\pwork\pwork\LAUGHLINRL\dms20672\0672B52	shht-xss001.dgn	DRAWN -	REVISIED -		SCALE:	SHEET NO.	OF SHEETS	STA. 820+48.00 TO STA. 820+65.00	1585	3T	MASON	20	18
	PLOT SCALE = 10.0000 ' / IN.	CHECKED -	REVISIED -								CONTRACT NO. 72B52		
	PLOT DATE = Feb-09-2010 10:10:44AM	DATE -	REVISIED -								ILLINOIS FED. AID PROJECT		