


|              |          |
|--------------|----------|
| DATE         |          |
| BY           |          |
| FINAL SURVEY | SURVEYED |
| NOTE BOOK    | PLOTTED  |
| NO.          | TEMPLATE |
|              | AREAS    |
|              | CHECKED  |

|                 |          |
|-----------------|----------|
| DATE            |          |
| BY              |          |
| ORIGINAL SURVEY | SURVEYED |
| NOTE BOOK       | PLOTTED  |
| NO.             | TEMPLATE |
|                 | AREAS    |
|                 | CHECKED  |

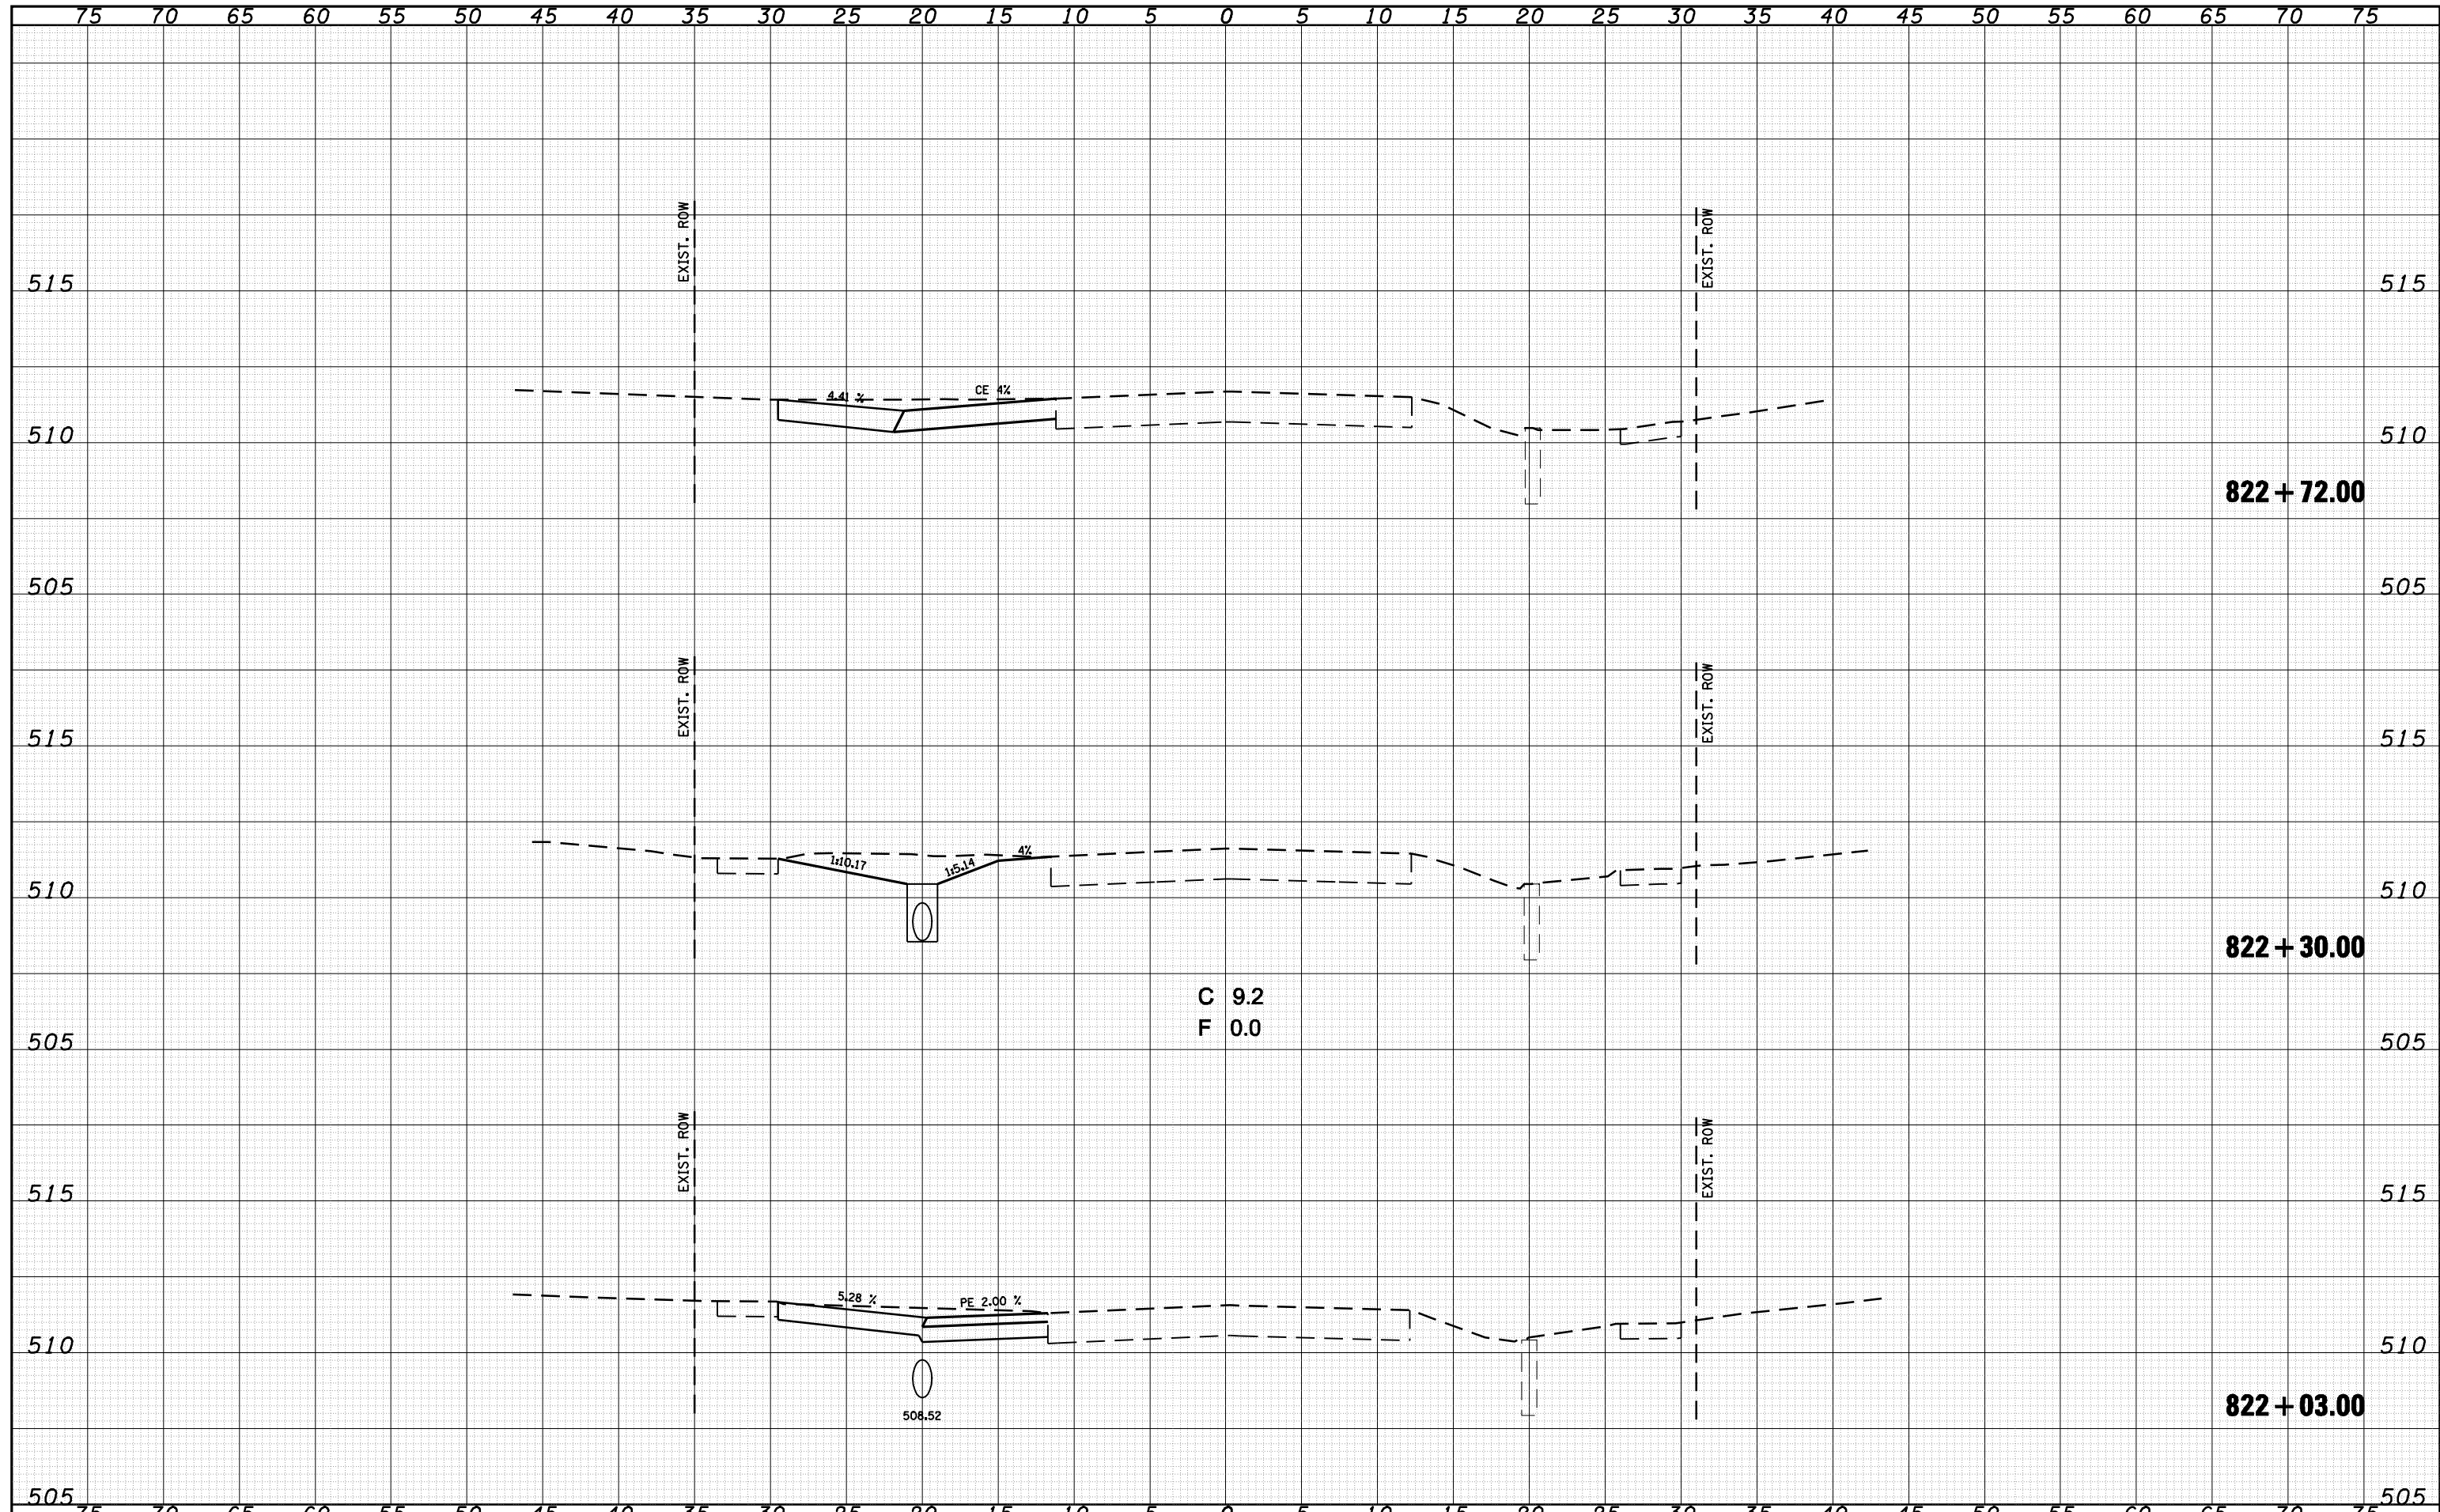

|  |                        |            |           |   |                       |           |           |                                  |                           |        |              |           |
|--|------------------------|------------|-----------|---|-----------------------|-----------|-----------|----------------------------------|---------------------------|--------|--------------|-----------|
| FILE NAME =                                  | USER NAME = laughlinr1 | DESIGNED - | REVISED - | <b>STATE OF ILLINOIS</b><br><b>DEPARTMENT OF TRANSPORTATION</b> | <b>CROSS SECTIONS</b> |           |           | F.A.S. RTE.                      | SECTION                   | COUNTY | TOTAL SHEETS | SHEET NO. |
| c:\pwwork\pwidot\LAUGHLINRL\dms20672\0672B52 | shht-xss001.dgn        | DRAWN -    | REVISED - |   | 1585                  | 3T        | MASON     | 20                               | 20                        |        |              |           |
| PLOT SCALE = 10.0000 ' / IN.                 | CHECKED -              | REVISED -  | REVISED - |   | CONTRACT NO. 72B52    |           |           |                                  |                           |        |              |           |
| PLOT DATE = Feb-09-2010 10:10:50AM           | DATE -                 | REVISED -  | REVISED - |   | SCALE:                | SHEET NO. | OF SHEETS | STA. 822+03.00 TO STA. 822+72.00 | ILLINOIS FED. AID PROJECT |        |              |           |