


TRAFFIC SIGNAL QUANTITIES

QUANTITY	UNIT	ITEM
9	EACH	MODIFY EXISTING TRAFFIC SIGNAL BACKPLATE

NOTES
 ① MODIFY EXISTING TRAFFIC SIGNAL BACKPLATE

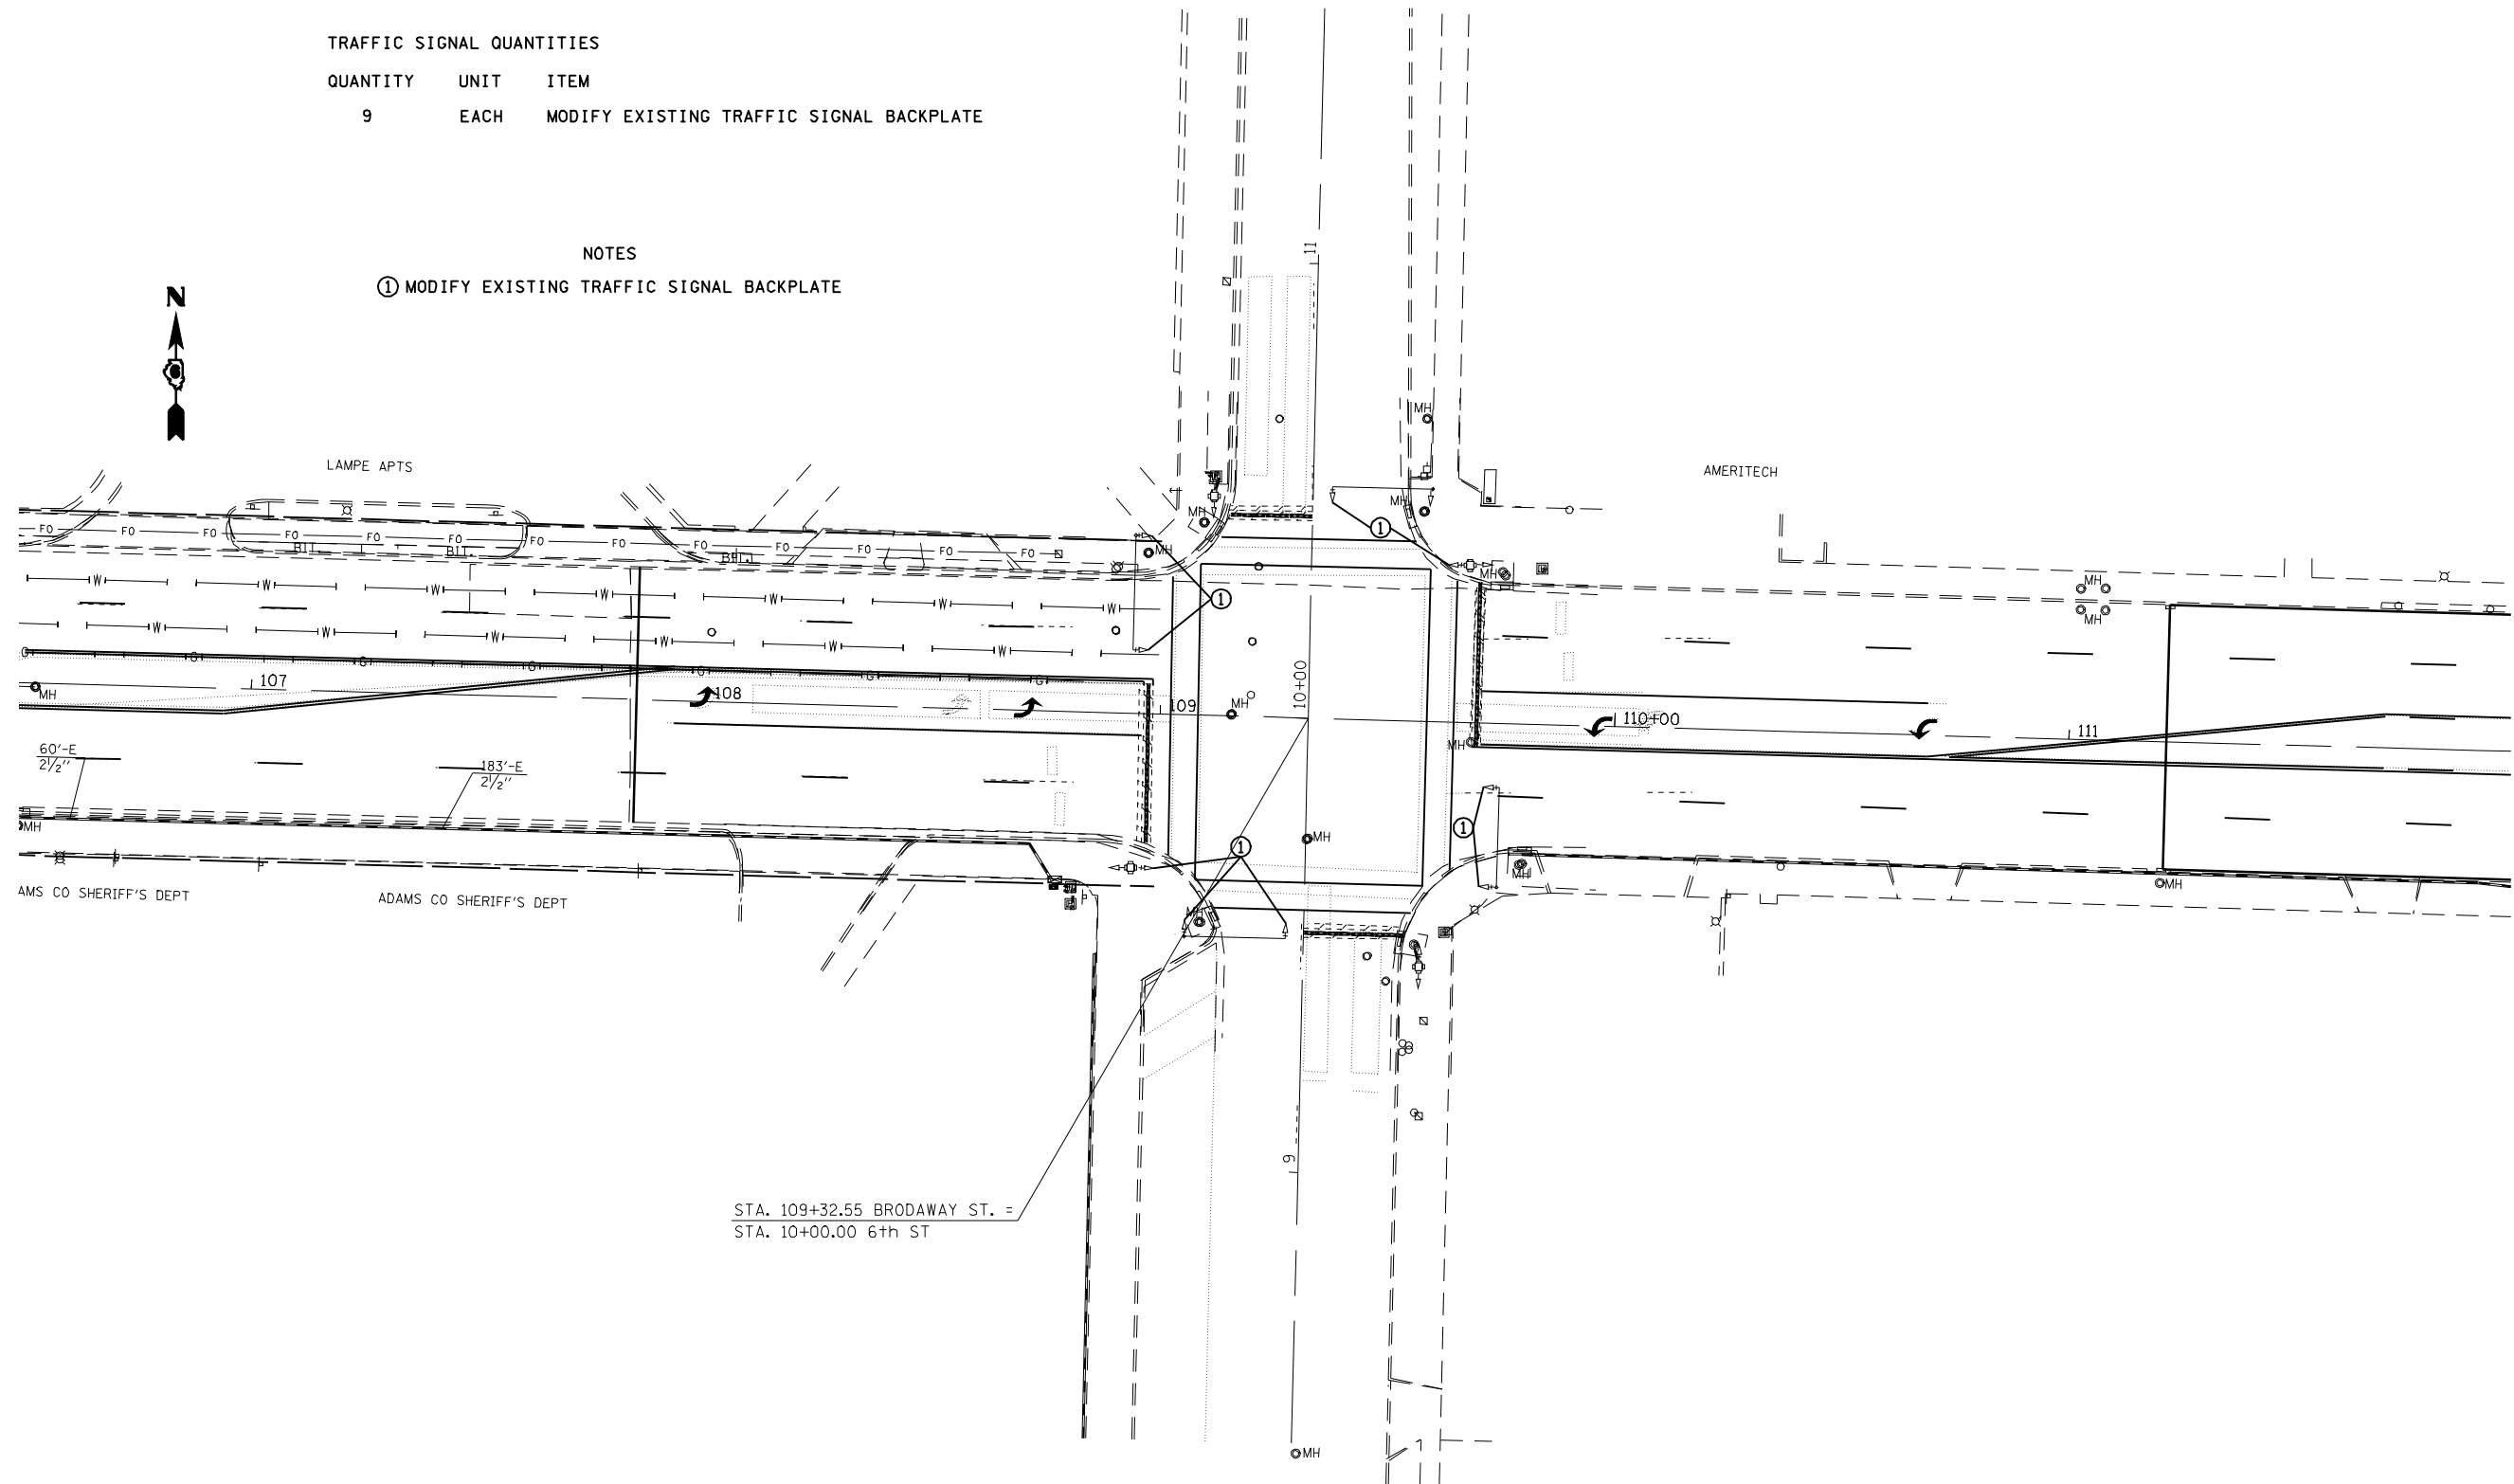

STA. 109+32.55 BRODAWAY ST. =
 STA. 10+00.00 6th ST



FILE NAME = e:\pwork\pwidot\LAUGHLINRL\dms30500	USER NAME = laughlinr1 672C30-sh-t-TS.dgn	DESIGNED - WCD	REVISED -
PLOT SCALE = 40.0000' / IN.	CHECKED - WCD	DRAWN - CAD	REVISED -
PLOT DATE = Feb-01-2010 01:42:37PM	DATE - 12/3/99		REVISED -

**STATE OF ILLINOIS
 DEPARTMENT OF TRANSPORTATION**

TRAFFIC SIGNAL DETAILS (6th & BROADWAY)				
SCALE:	SHEET NO.	OF SHEETS	STA.	TO STA.

F.A.P. RTE.	SECTION	COUNTY	TOTAL SHEETS	SHEET NO.
745	103RS-11	ADAMS	32	30
CONTRACT NO. 72C30				
FED. ROAD DIST. NO. ILLINOIS FED. AID PROJECT				