


BM DA 21 :SET CHSLD " " IN S.E.
 CORNER CONC DITCH CHECK NEAR
 S.E. CORNER OF CASEY'S GENERAL
 STORE LOT IN PLEASANT PLAINS
 NAVD88=616.156 @
 STA. 231+68.880 @ OFFSET 63.53 LT.

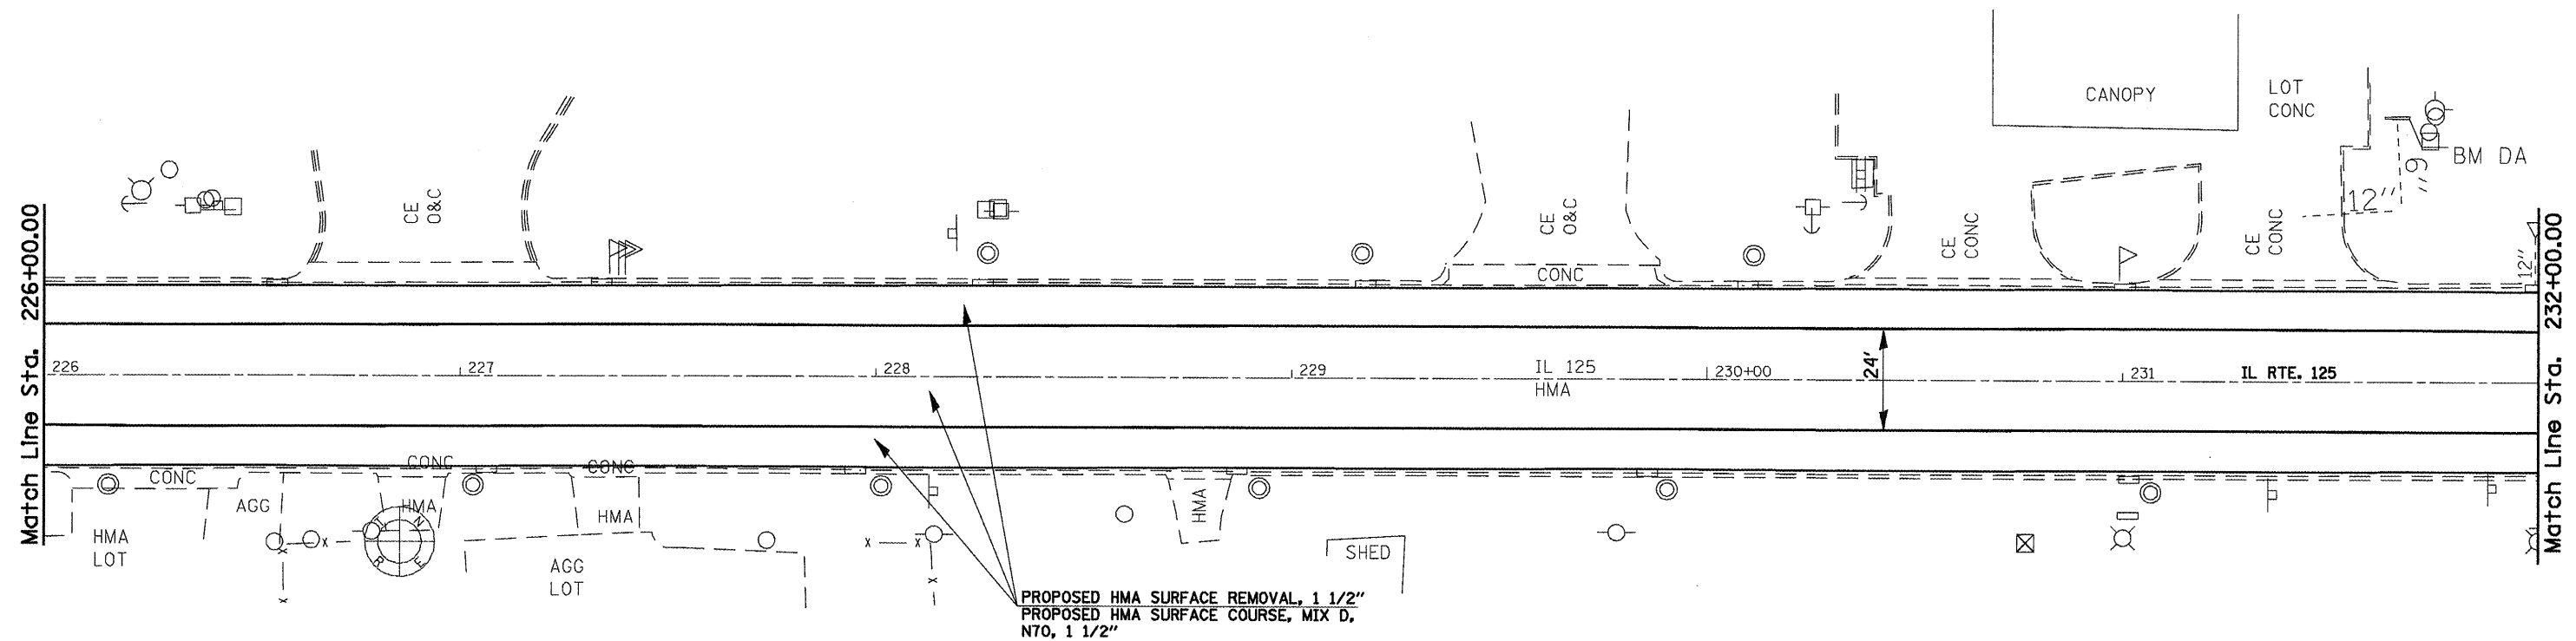

PROPOSED HMA SURFACE REMOVAL, 1 1/2"
 PROPOSED HMA SURFACE COURSE, MIX D,
 N70, 1 1/2"

FILE NAME =	USER NAME = coxto	DESIGNED -	REVISED -	STATE OF ILLINOIS DEPARTMENT OF TRANSPORTATION	PLAN SHEETS - 20 SCALE			F.A.P. RTE.	SECTION	COUNTY	TOTAL SHEETS	SHEET NO.
c:\pwork\PWIDOT\COXTE\dms84394\06720	9-sht-plan-20.dgn	DRAWN -	REVISED -		67	105(RS-6) 106(RS-4)	.	88	33			
	PLOT SCALE = 40.0000 ' / IN.	CHECKED -	REVISED -		CONTRACT NO. 72C49							
	PLOT DATE = Dec-18-2009 04:48:50PM	DATE -	REVISED -		FED. ROAD DIST. NO. ILLINOIS FED. AID PROJECT							
				SCALE: 1" = 20'	SHEET NO.	OF	SHEETS	STA.	TO STA.			