


PLAN	SURVEYED	BY	DATE
	NOTED		
	CHECKED		
	RT. OF WAY CHECKED		
	NO.		
	CAUD FILE NAME		

PROFILE	SURVEYED	BY	DATE
	NOTED		
	CHECKED		
	RT. OF WAY CHECKED		
	NO.		
	STRUCTURE NOTATIONS C/P/D		

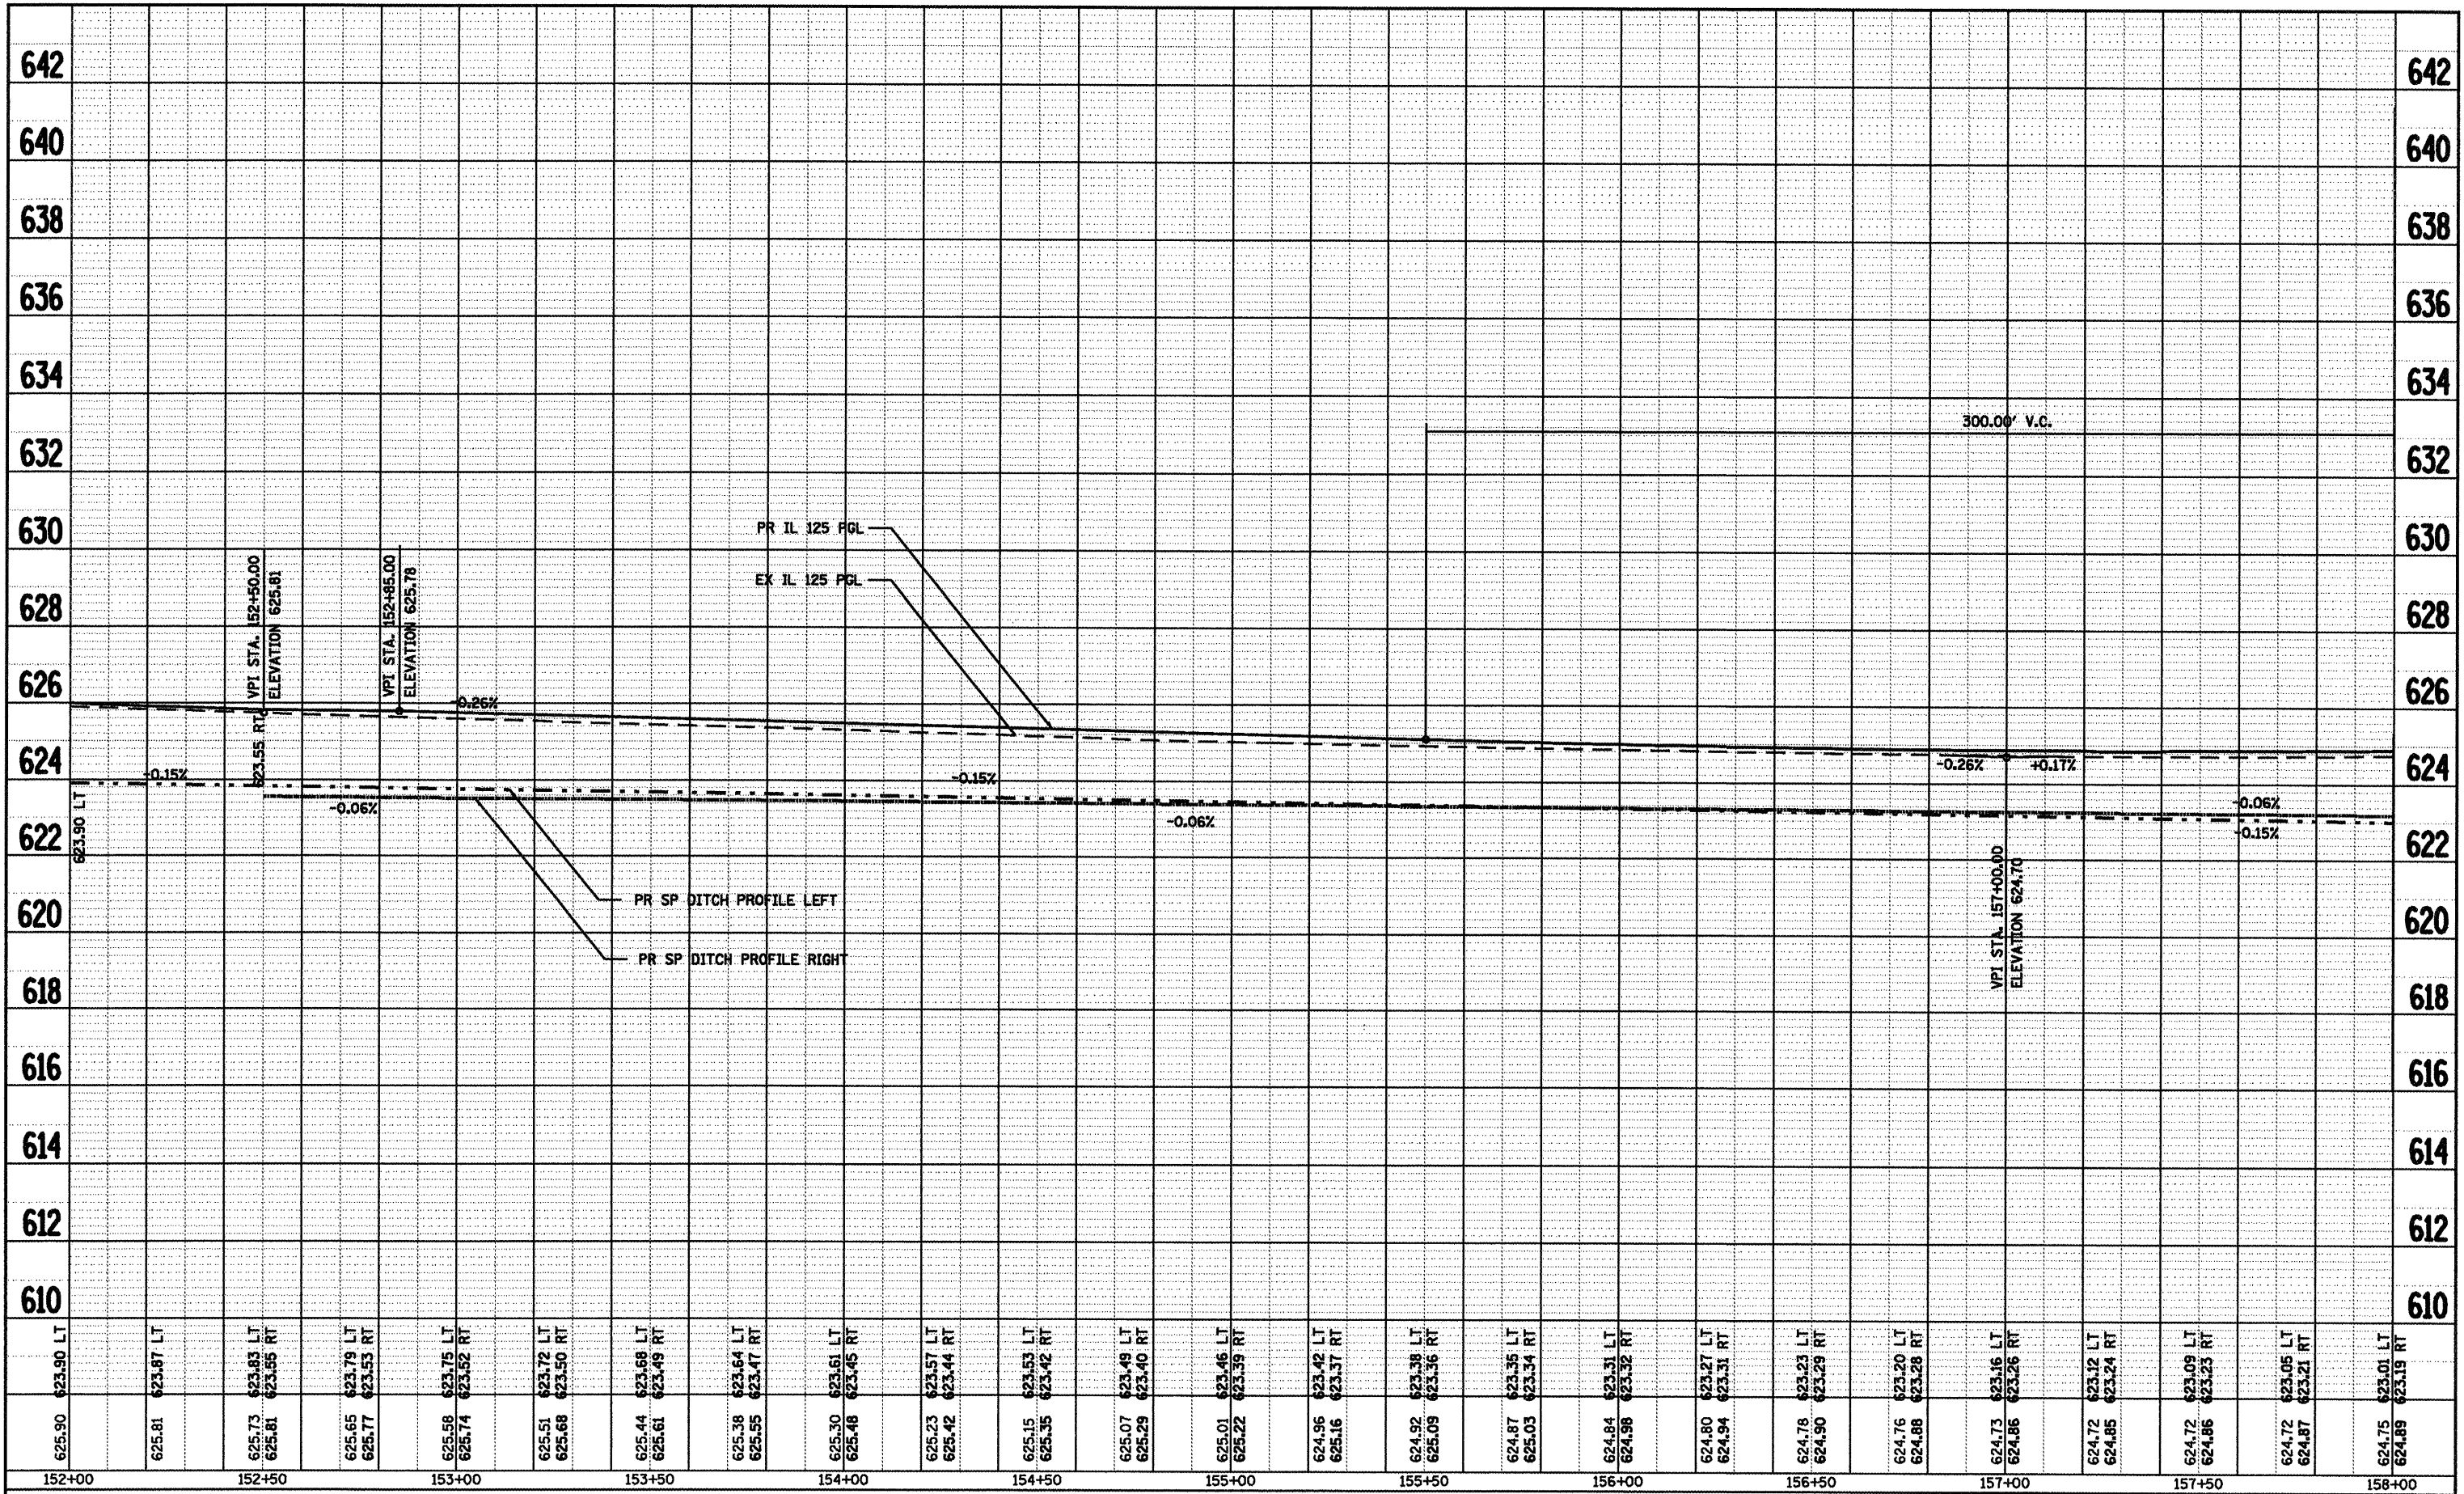

625.90	623.90	LT	625.81	623.87	LT	625.73	623.83	LT	625.65	623.79	LT	625.58	623.75	LT	625.51	623.72	LT	625.44	623.68	LT	625.38	623.64	LT	625.30	623.61	LT	625.23	623.57	LT	625.15	623.53	LT	625.07	623.49	LT	625.01	623.46	LT	624.96	623.42	LT	624.92	623.38	LT	624.87	623.35	LT	624.84	623.31	LT	624.80	623.27	LT	624.76	623.20	LT	624.72	623.12	LT	624.72	623.09	LT	624.72	623.05	LT	624.75	623.01	LT
625.81	623.55	RT	625.77	623.53	RT	625.74	623.52	RT	625.68	623.50	RT	625.61	623.49	RT	625.55	623.47	RT	625.48	623.45	RT	625.42	623.44	RT	625.35	623.42	RT	625.29	623.40	RT	625.22	623.39	RT	625.16	623.37	RT	625.09	623.36	RT	625.03	623.34	RT	624.98	623.32	RT	624.94	623.31	RT	624.90	623.29	RT	624.88	623.28	RT	624.85	623.24	RT	624.86	623.23	RT	624.87	623.21	RT	624.89	623.19	RT			
152+00	152+50		153+00	153+50		154+00	154+50		155+00	155+50		156+00	156+50		157+00	157+50		158+00	

FILE NAME =	USER NAME = coxte	DESIGNED -	REVISED -	STATE OF ILLINOIS DEPARTMENT OF TRANSPORTATION	IL 125 PROFILES ROADWAY AND SPECIAL DITCHES	SCALE: 1" = 20' SHEET NO. OF SHEETS STA. 152+00.00 TO STA. 158+00.00	F.A.P. RTE. 67	SECTION 105(IRS-6) 106(IRS-4)	COUNTY *	TOTAL SHEETS 88	SHEET NO. 42
CONTRACT NO. 72C49	ILLINOIS FED. AID PROJECT		* CASS, SANGAMON								
c:\pwwork\p\w\DOT\COXTE\dms22819\0672C49 ehtprof_21.dgn PLOT SCALE = 40.0000' / IN. PLOT DATE = Dec-18-2009 04:49:12PM		DRAWN -	REVISED -								
DATE -	REVISED -										