


PLAN	SURVEYED	BY	DATE
	PLANNED		
	NOTED		
	RT. OF WAY CHECKED		
	NO. _____		
	PAUD FILE NAME		

PROFILE	SURVEYED	BY	DATE
	PLANNED		
	NOTED		
	STRUCTURE NOTATION CRD		
	NO. _____		

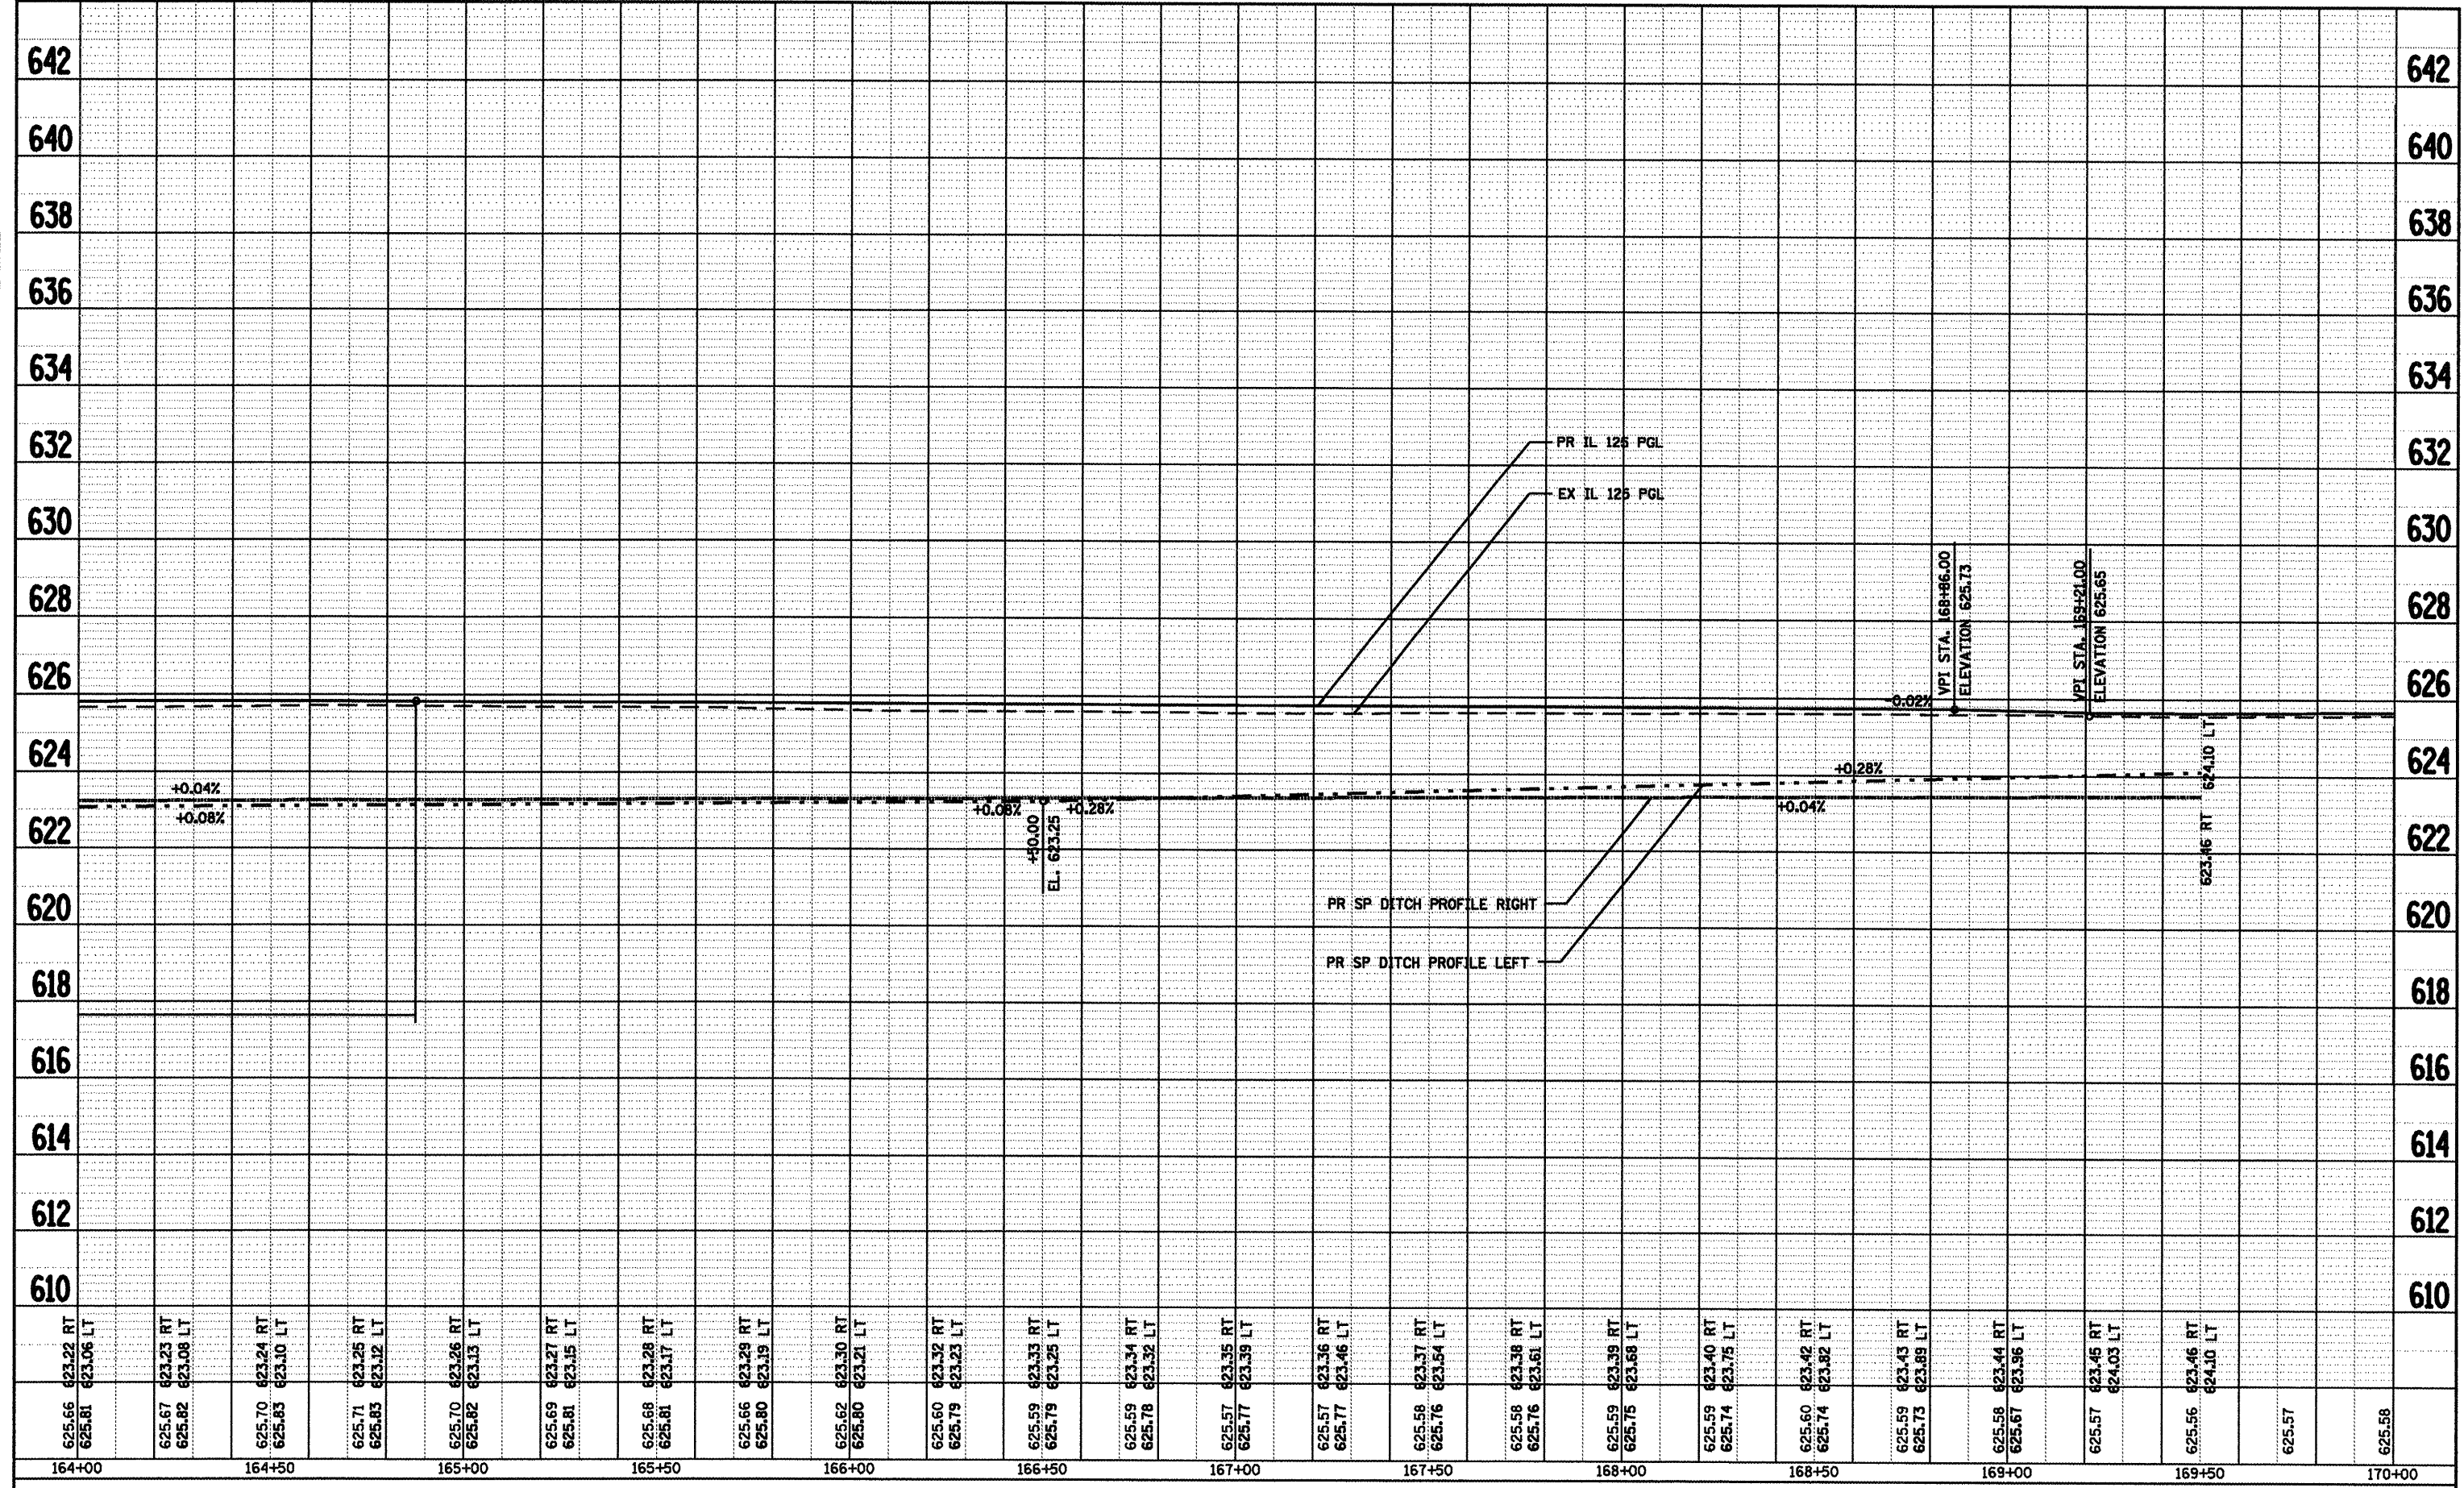

625.66 623.22 RT 625.81 623.06 LT	625.67 623.23 RT 625.82 623.08 LT	625.70 623.24 RT 625.83 623.10 LT	625.71 623.25 RT 625.83 623.12 LT	625.70 623.26 RT 625.82 623.13 LT	625.69 623.27 RT 625.81 623.15 LT	625.68 623.28 RT 625.81 623.17 LT	625.66 623.29 RT 625.80 623.19 LT	625.62 623.30 RT 625.80 623.21 LT	625.60 623.32 RT 625.79 623.23 LT	625.59 623.33 RT 625.79 623.25 LT	625.59 623.34 RT 625.78 623.26 LT	625.57 623.35 RT 625.77 623.29 LT	625.57 623.36 RT 625.77 623.46 LT	625.58 623.37 RT 625.76 623.54 LT	625.58 623.38 RT 625.75 623.68 LT	625.59 623.40 RT 625.74 623.75 LT	625.60 623.42 RT 625.74 623.82 LT	625.59 623.43 RT 625.73 623.89 LT	625.58 623.44 RT 625.67 623.96 LT	625.57 623.45 RT 624.03 LT	625.56 623.46 RT 624.10 LT	625.57	625.58
--------------------------------------	--------------------------------------	--------------------------------------	--------------------------------------	--------------------------------------	--------------------------------------	--------------------------------------	--------------------------------------	--------------------------------------	--------------------------------------	--------------------------------------	--------------------------------------	--------------------------------------	--------------------------------------	--------------------------------------	--------------------------------------	--------------------------------------	--------------------------------------	--------------------------------------	--------------------------------------	-------------------------------	-------------------------------	--------	--------

FILE NAME =	USER NAME = coxte	DESIGNED -	REVISED -	<p align="center"><b>STATE OF ILLINOIS</b> <b>DEPARTMENT OF TRANSPORTATION</b></p> <p align="center"><b>IL 125 PROFILES</b> <b>ROADWAY AND SPECIAL DITCHES</b></p>	F.A.P. RTE. 67	SECTION 105(RS-6) 106(RS-4)	COUNTY *	TOTAL SHEETS 88	SHEET NO. 44	
es:\pwwork\pwwork\COXTE\dms2281\9\0672C49	ahsprof_21.dgn	DRAWN -	REVISED -		SCALE: 1" = 20'	SHEET NO. OF SHEETS	STA. 164+00.00 TO STA. 170+00.00	CONTRACT NO. 72C49		
PLOT SCALE = 48.0000' / IN.		CHECKED -	REVISED -		ILLINOIS FED. AID PROJECT					
PLOT DATE = Dec-18-2009 04:49:17PM		DATE -	REVISED -		* CASS, SANGAMON					