


REMOVE EXISTING WOOD SIGN SUPPORT AND ALL EXISTING BEACON HARDWARE ABOVE GROUND. INSTALL TELESCOPING STEEL SIGN SUPPORT. RELOCATE EXISTING JCT. 123 SIGN ASSEMBLY TO STEEL SUPPORT. INSTALL SOLAR POWERED FLASHING BEACON (YELLOW).

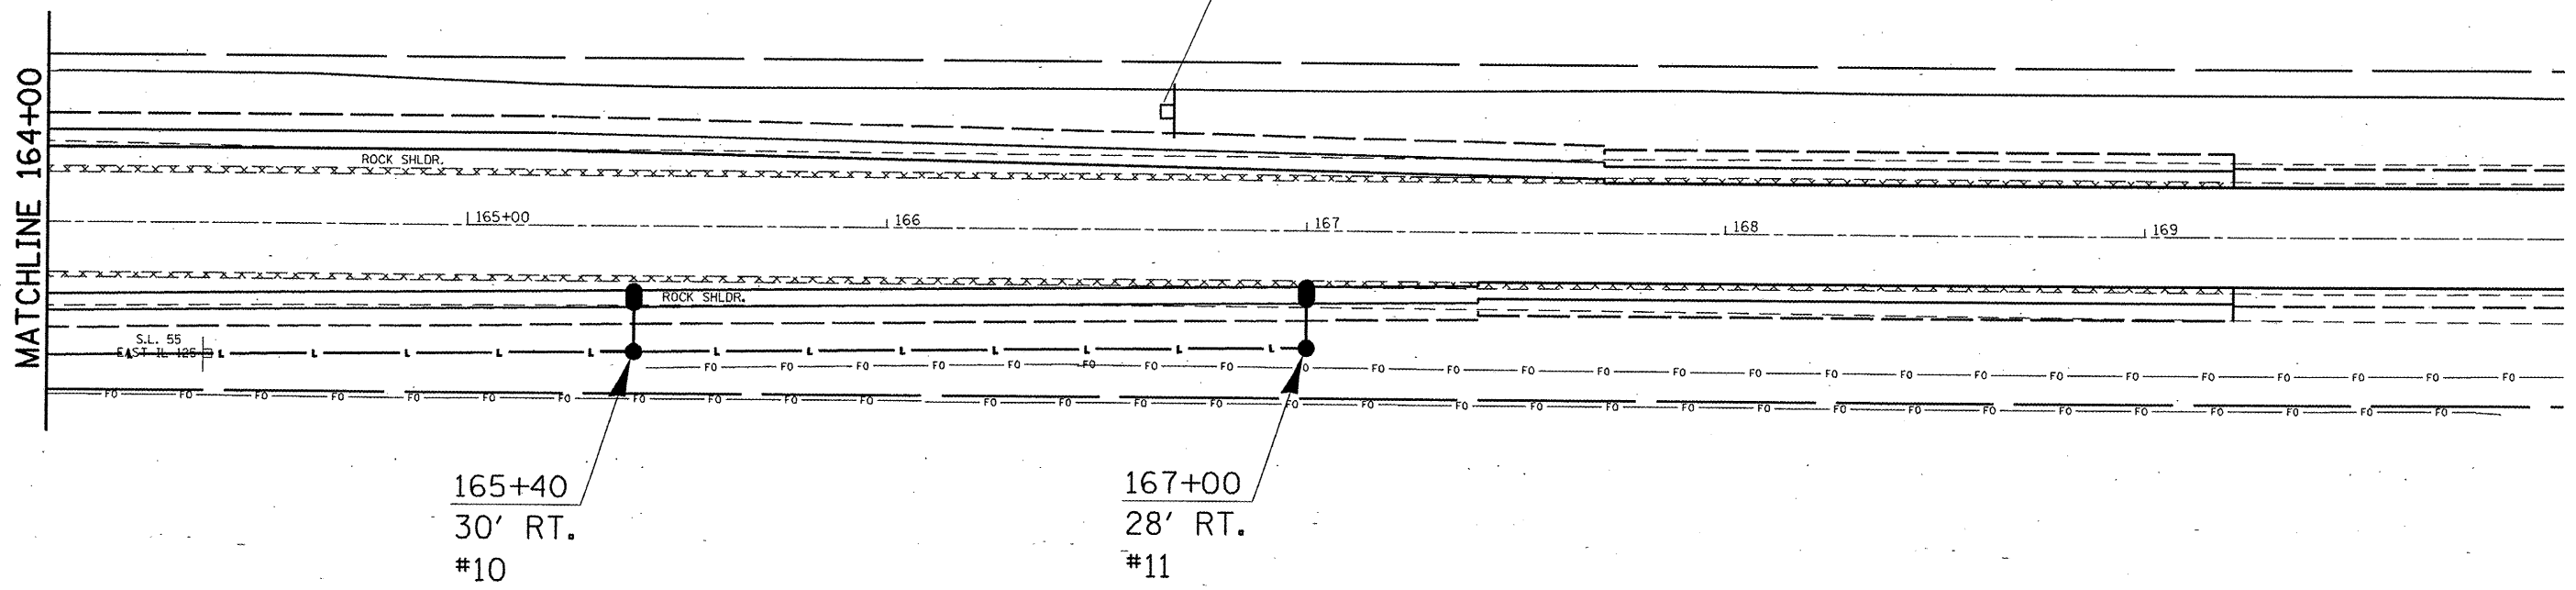

NOTE:
1. SEE SHEET 03 FOR ELECTRICAL SYMBOLS LEGEND.



FILE NAME =	USER NAME = coxte	DESIGNED -	REVISED -	STATE OF ILLINOIS DEPARTMENT OF TRANSPORTATION	INTERSECTION LIGHTING DETAILS	F.A.P. RTE.	SECTION	COUNTY	TOTAL SHEETS	SHEET NO.	
c:\pwork\PIWIDOT\COXTE\dms04394\shht-11	ht.dgn	DRAWN - RTS	REVISED -			67	105(RS-6) 106(RS-4)	*	88	65	
		CHECKED -	REVISED -			CONTRACT NO. 72C49					
		DATE - 12-09-09	REVISED -			ILLINOIS FED. AID PROJECT * CASS, SANGAMON					
				SCALE: 1" = 20'		SHEET NO. 3 OF 9 SHEETS		STA. 164+00 TO STA. 170+00		Rev.	