


DATE	
BY	
FINAL SURVEY	
PLOTTED	
NOTE BOOK	
AREAS CHECKED	
NO.	

DATE	
BY	
ORIGINAL SURVEY	
PLOTTED	
NOTE BOOK	
AREAS CHECKED	
NO.	

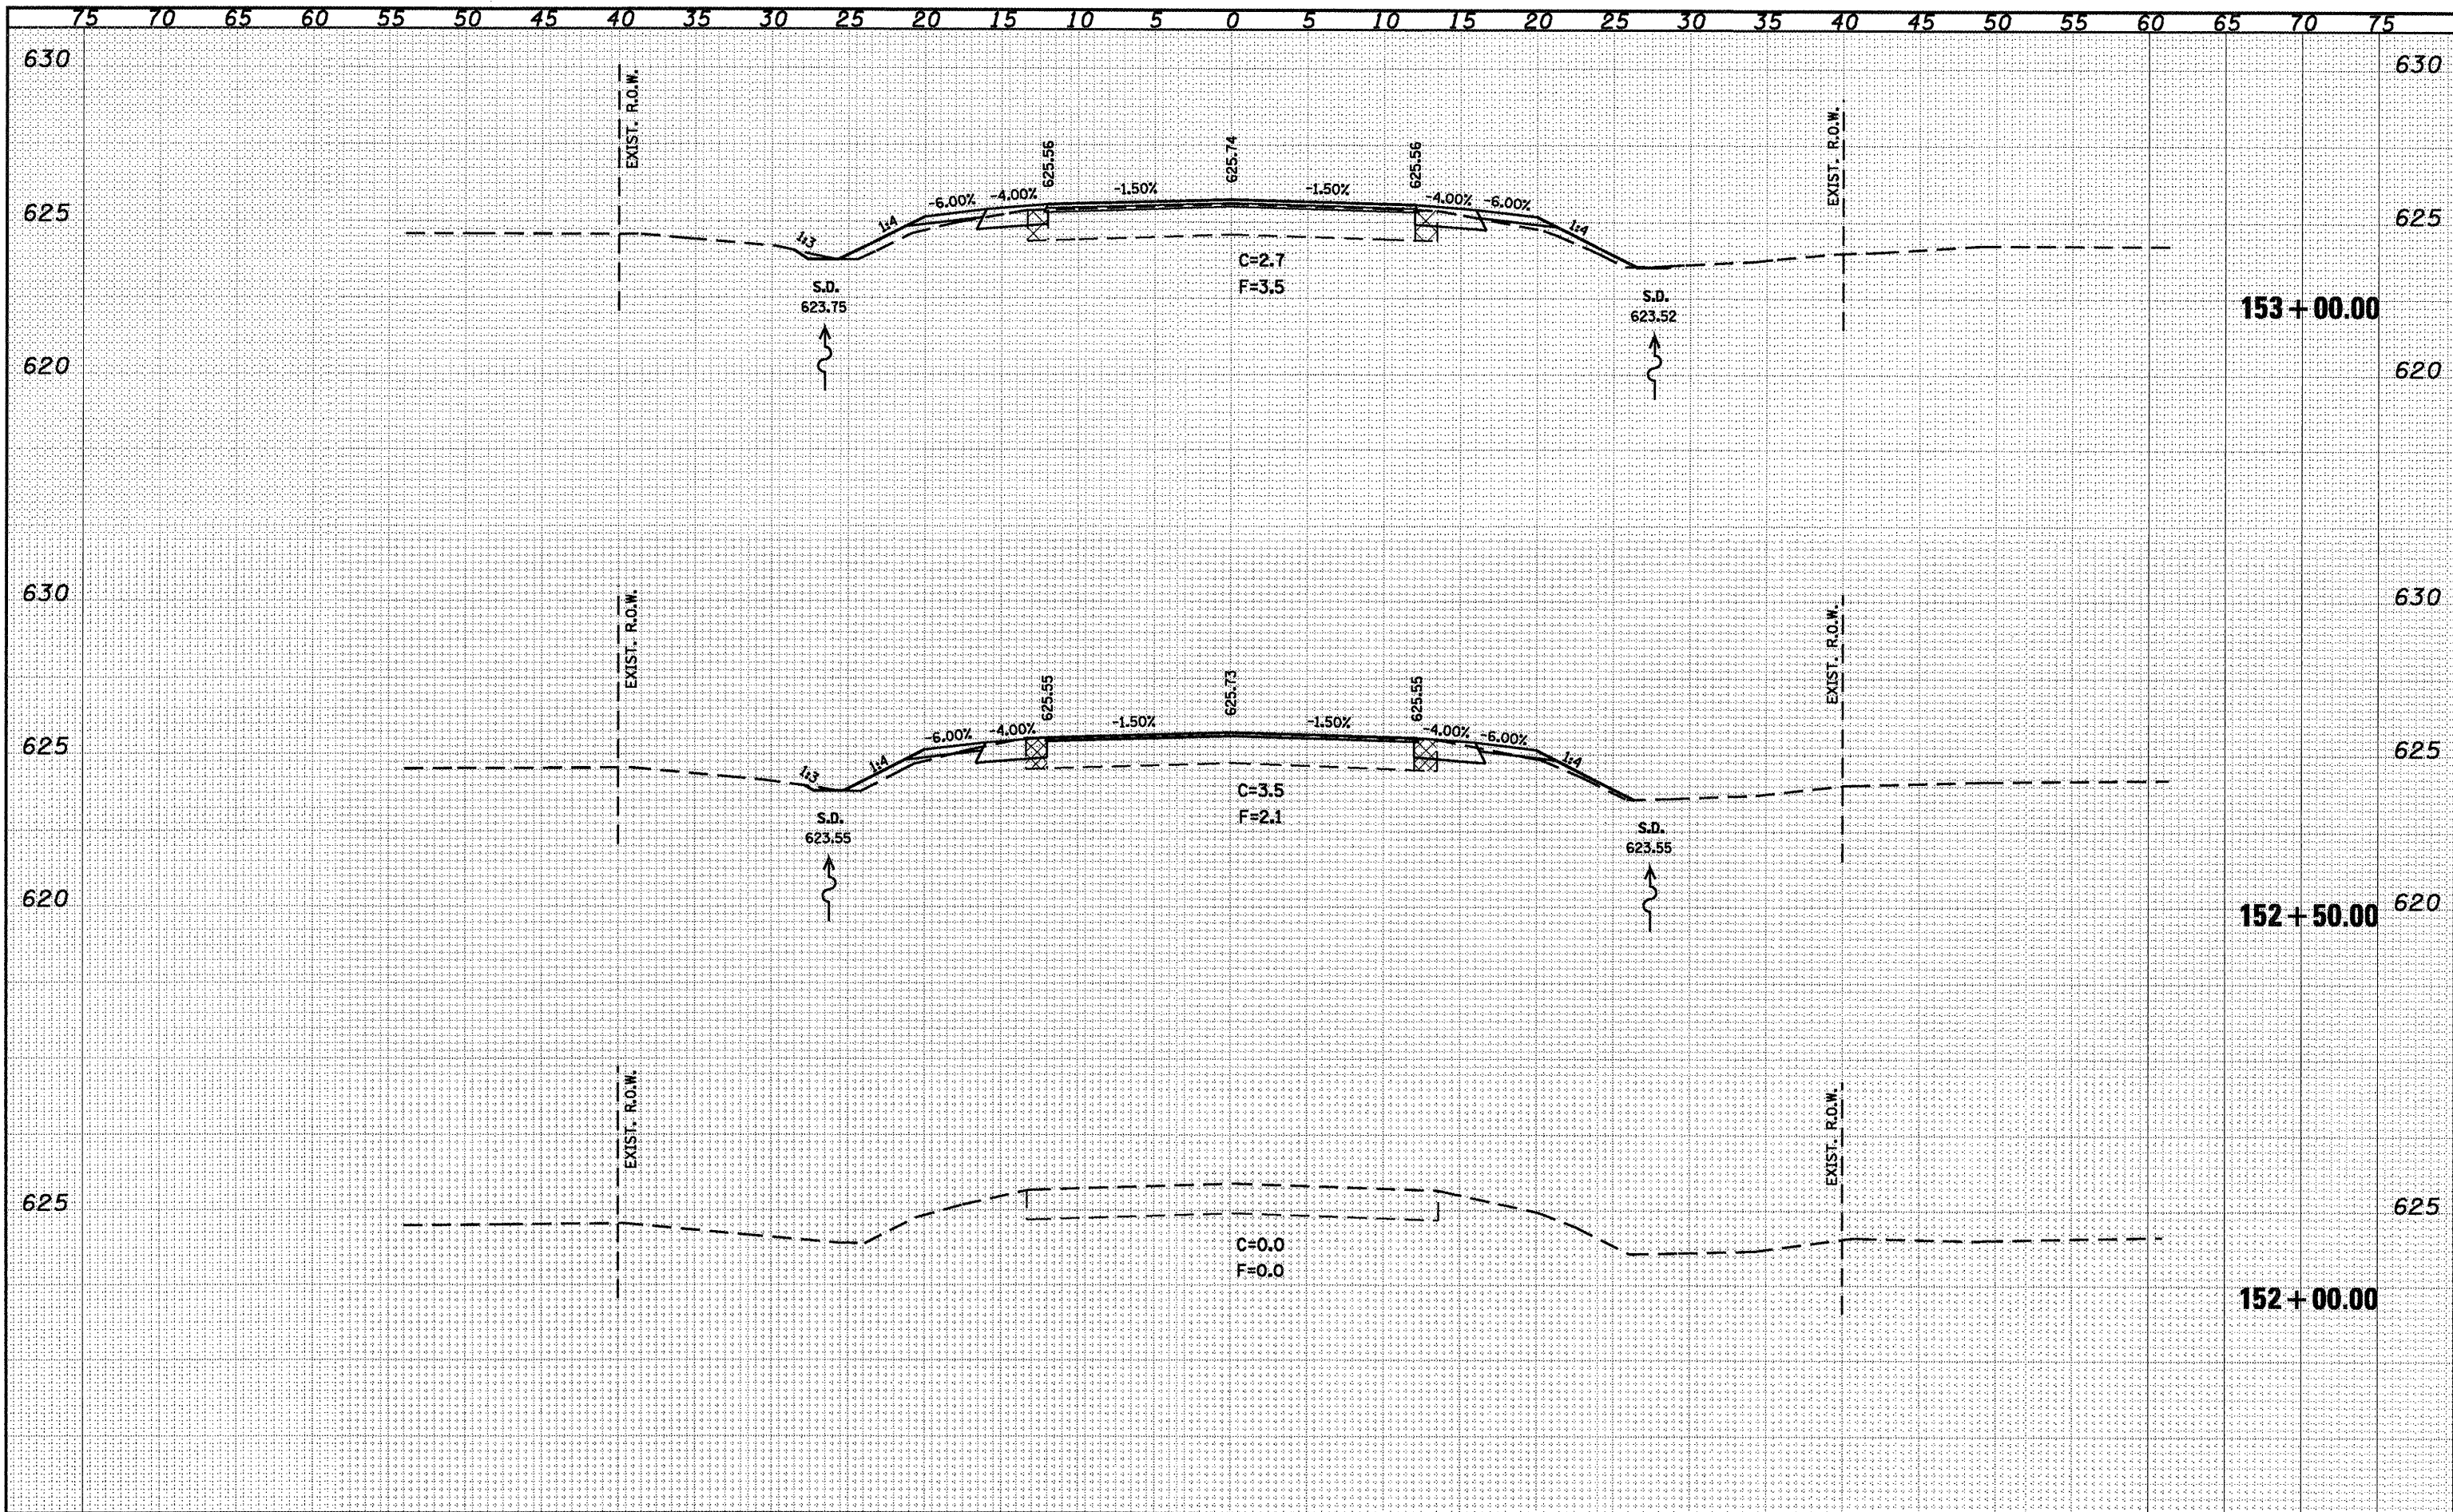

FILE NAME =	USER NAME = coxte	DESIGNED -	REVISED -	<p align="center">STATE OF ILLINOIS DEPARTMENT OF TRANSPORTATION</p> <p align="center">IL 125 CROSS SECTIONS</p>	<table border="1"> <tr><td>P.A.P. RTE.</td><td>SECTION</td><td>COUNTY</td><td>TOTAL SHEETS</td><td>SHEET NO.</td></tr> <tr><td>67</td><td>105(RS-6) 106(RS-4)</td><td></td><td>88</td><td>72</td></tr> <tr><td colspan="5">CONTRACT NO. 72C49</td></tr> <tr><td colspan="5">ILLINOIS FED. AID PROJECT</td></tr> </table>	P.A.P. RTE.	SECTION	COUNTY	TOTAL SHEETS	SHEET NO.	67	105(RS-6) 106(RS-4)		88	72	CONTRACT NO. 72C49					ILLINOIS FED. AID PROJECT				
P.A.P. RTE.	SECTION	COUNTY	TOTAL SHEETS			SHEET NO.																			
67	105(RS-6) 106(RS-4)		88			72																			
CONTRACT NO. 72C49																									
ILLINOIS FED. AID PROJECT																									
et:\pv_work\PWIDOT\COXTE\des22819\0672C49-sh1125.dgn		DRAWN -	REVISED -																						
PLOT SCALE = 10.0000' / IN.		CHECKED -	REVISED -																						
PLOT DATE = Dec-18-2009 04:50:38PM		DATE -	REVISED -																						
SCALE 1" = 20'				SHEET NO. OF SHEETS STA. 152+00.00 TO STA. 153+00.00	ILLINOIS FED. AID PROJECT																				