


DATE	
BY	
FINN SURVEYED	
SURVEY PLOTTED	
NOTE BOOK	
AREAS CHECKED	
NO.	

DATE	
BY	
ORIGINAL SURVEYED	
SURVEY PLOTTED	
NOTE BOOK	
AREAS CHECKED	
NO.	

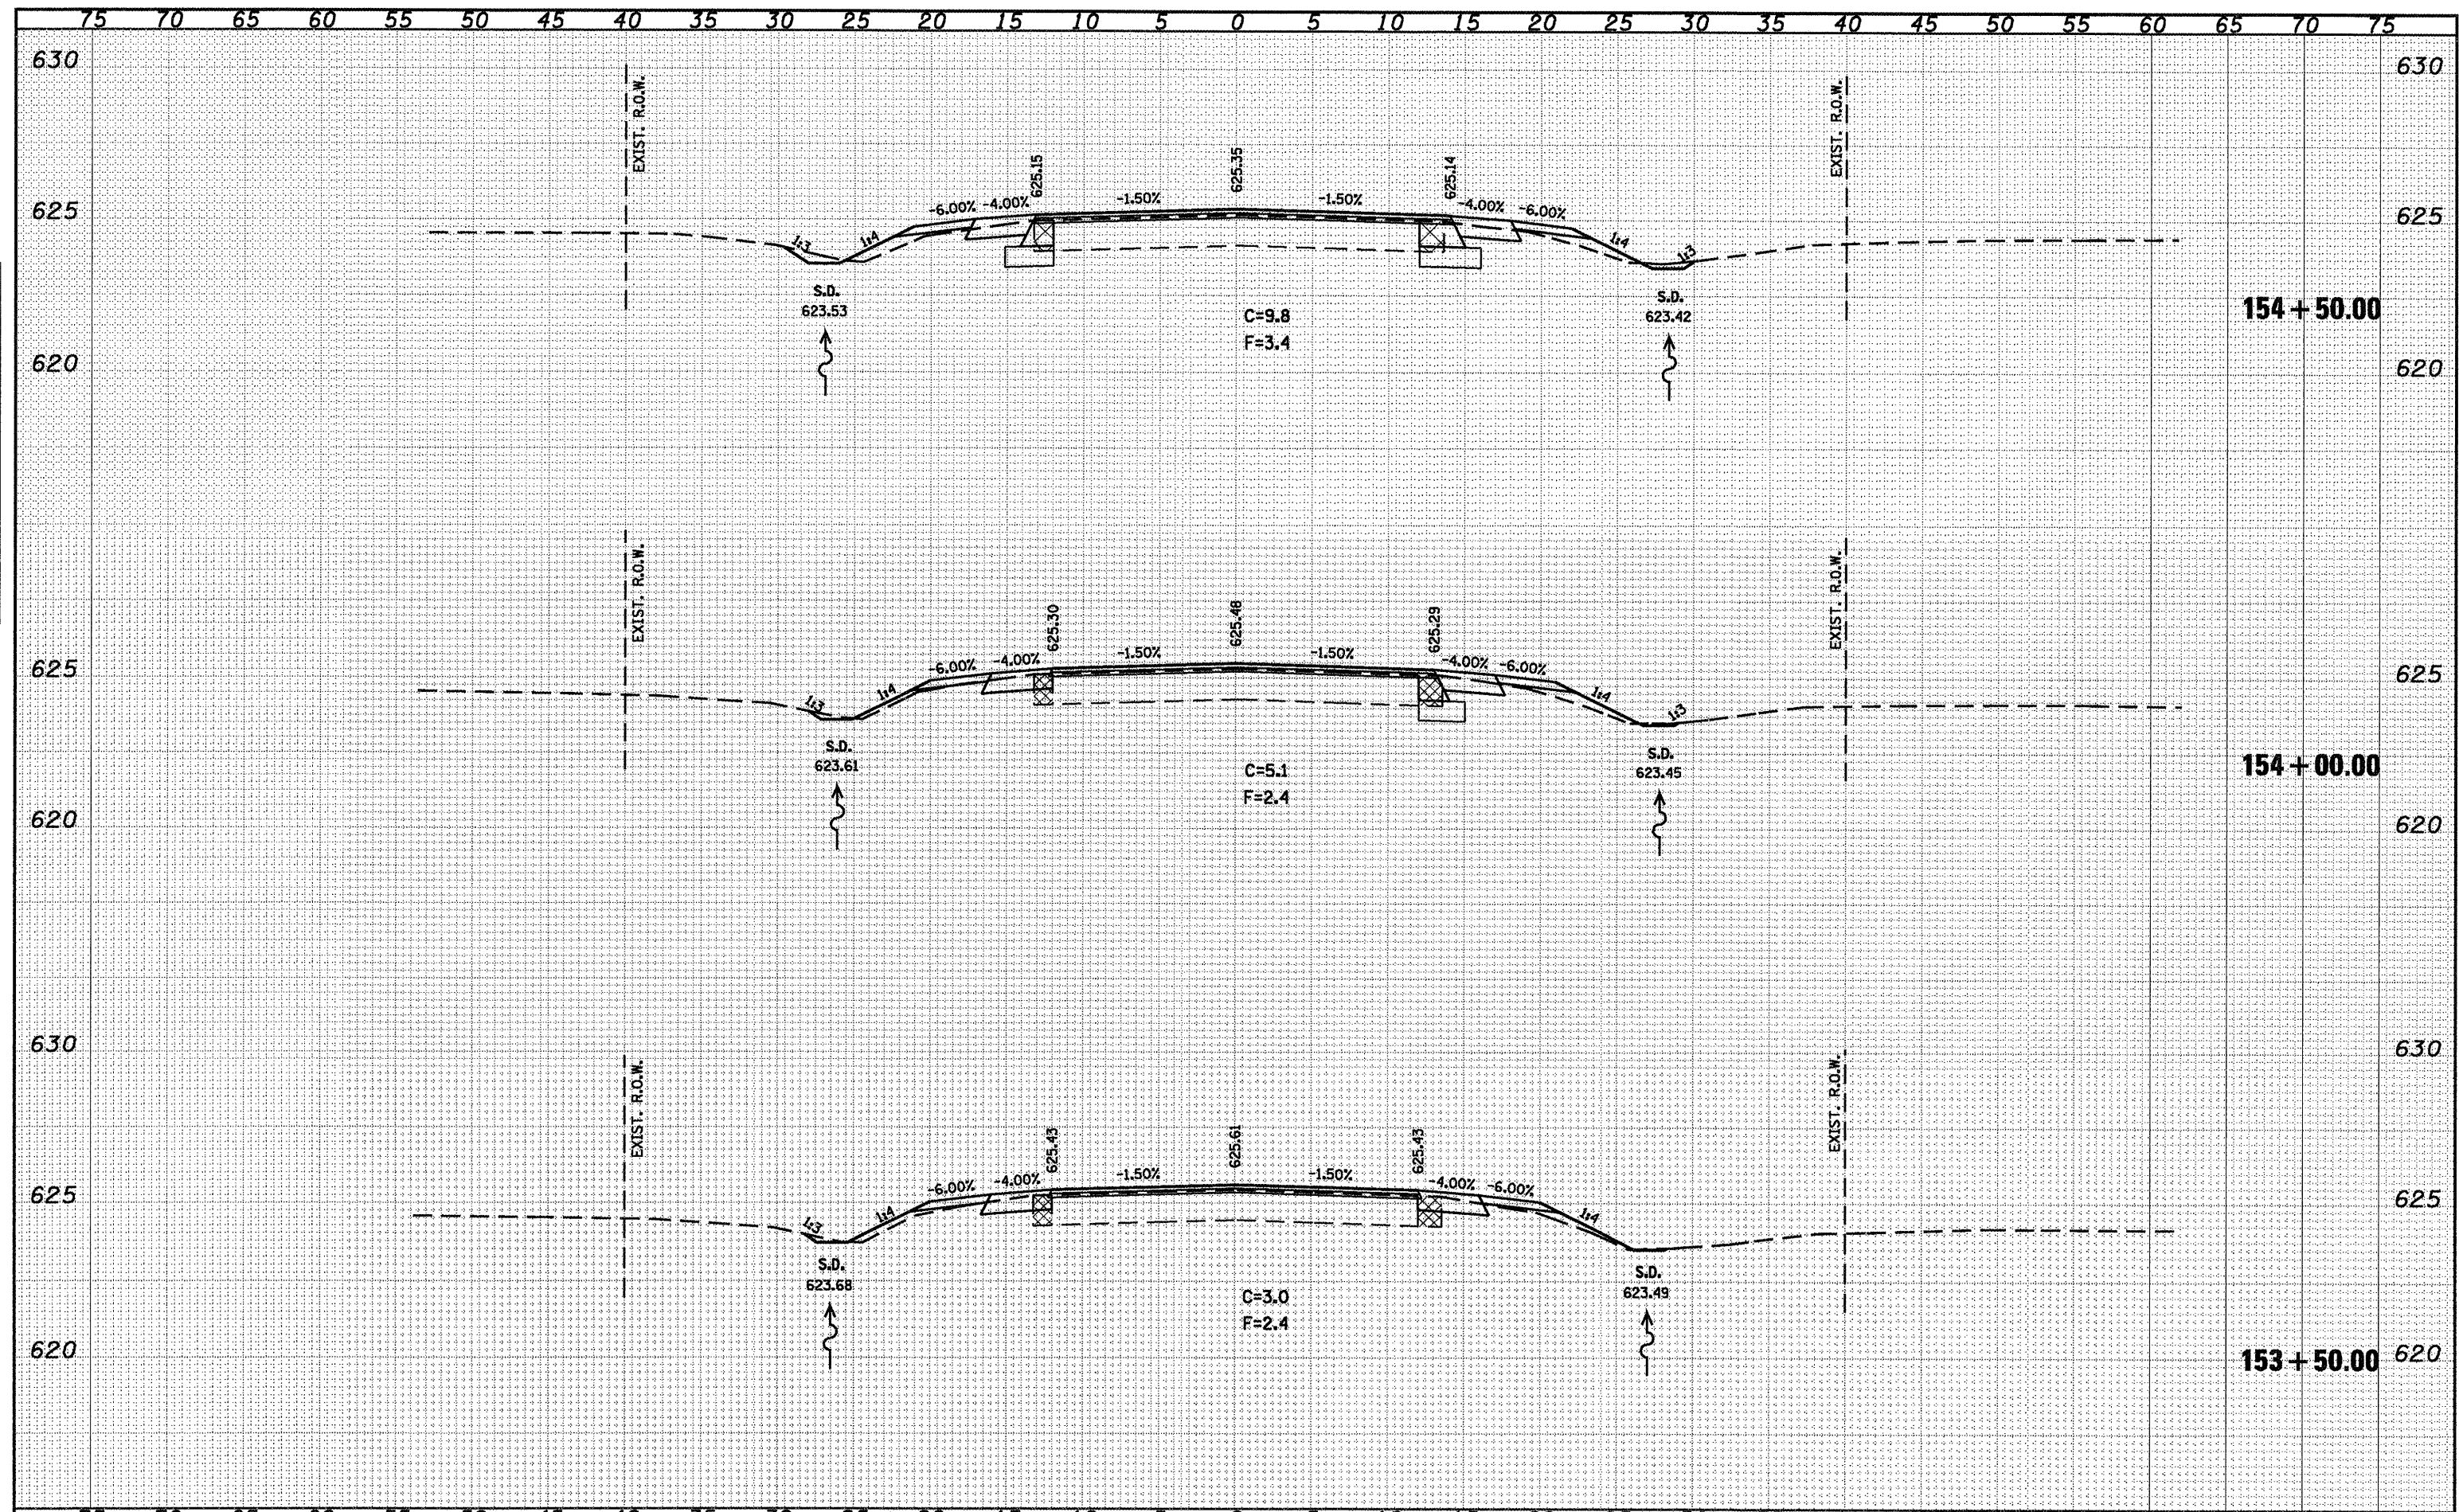

FILE NAME =	USER NAME = coxto	DESIGNED -	REVISED -	STATE OF ILLINOIS DEPARTMENT OF TRANSPORTATION IL 125 CROSS SECTIONS	F.A.P. RTE.	SECTION	COUNTY	TOTAL SHEETS	SHEET NO.
c:\pwwork\p\1007\COXTE\dms22019\0672049-aht-1125.dgn		DRAWN -	REVISED -		67	105(RS-6) 106(RS-4)		88	73
PLOT SCALE = 10.0000' / IN.		CHECKED -	REVISED -		SCALE: 1" = 20'				
PLOT DATE = Dec-18-2009 04:56:33PM		DATE -	REVISED -		SHEET NO. OF SHEETS	STA. 153+50.00 TO STA. 154+50.00			
					CONTRACT NO. T2C49		ILLINOIS FED. AID PROJECT		
					CASS, SANGAMON				