


DATE	
BY	
SURVEYED	
PLOTTED	
NOTE BOOK	
AREAS CHECKED	

DATE	
BY	
SURVEYED	
PLOTTED	
NOTE BOOK	
AREAS CHECKED	

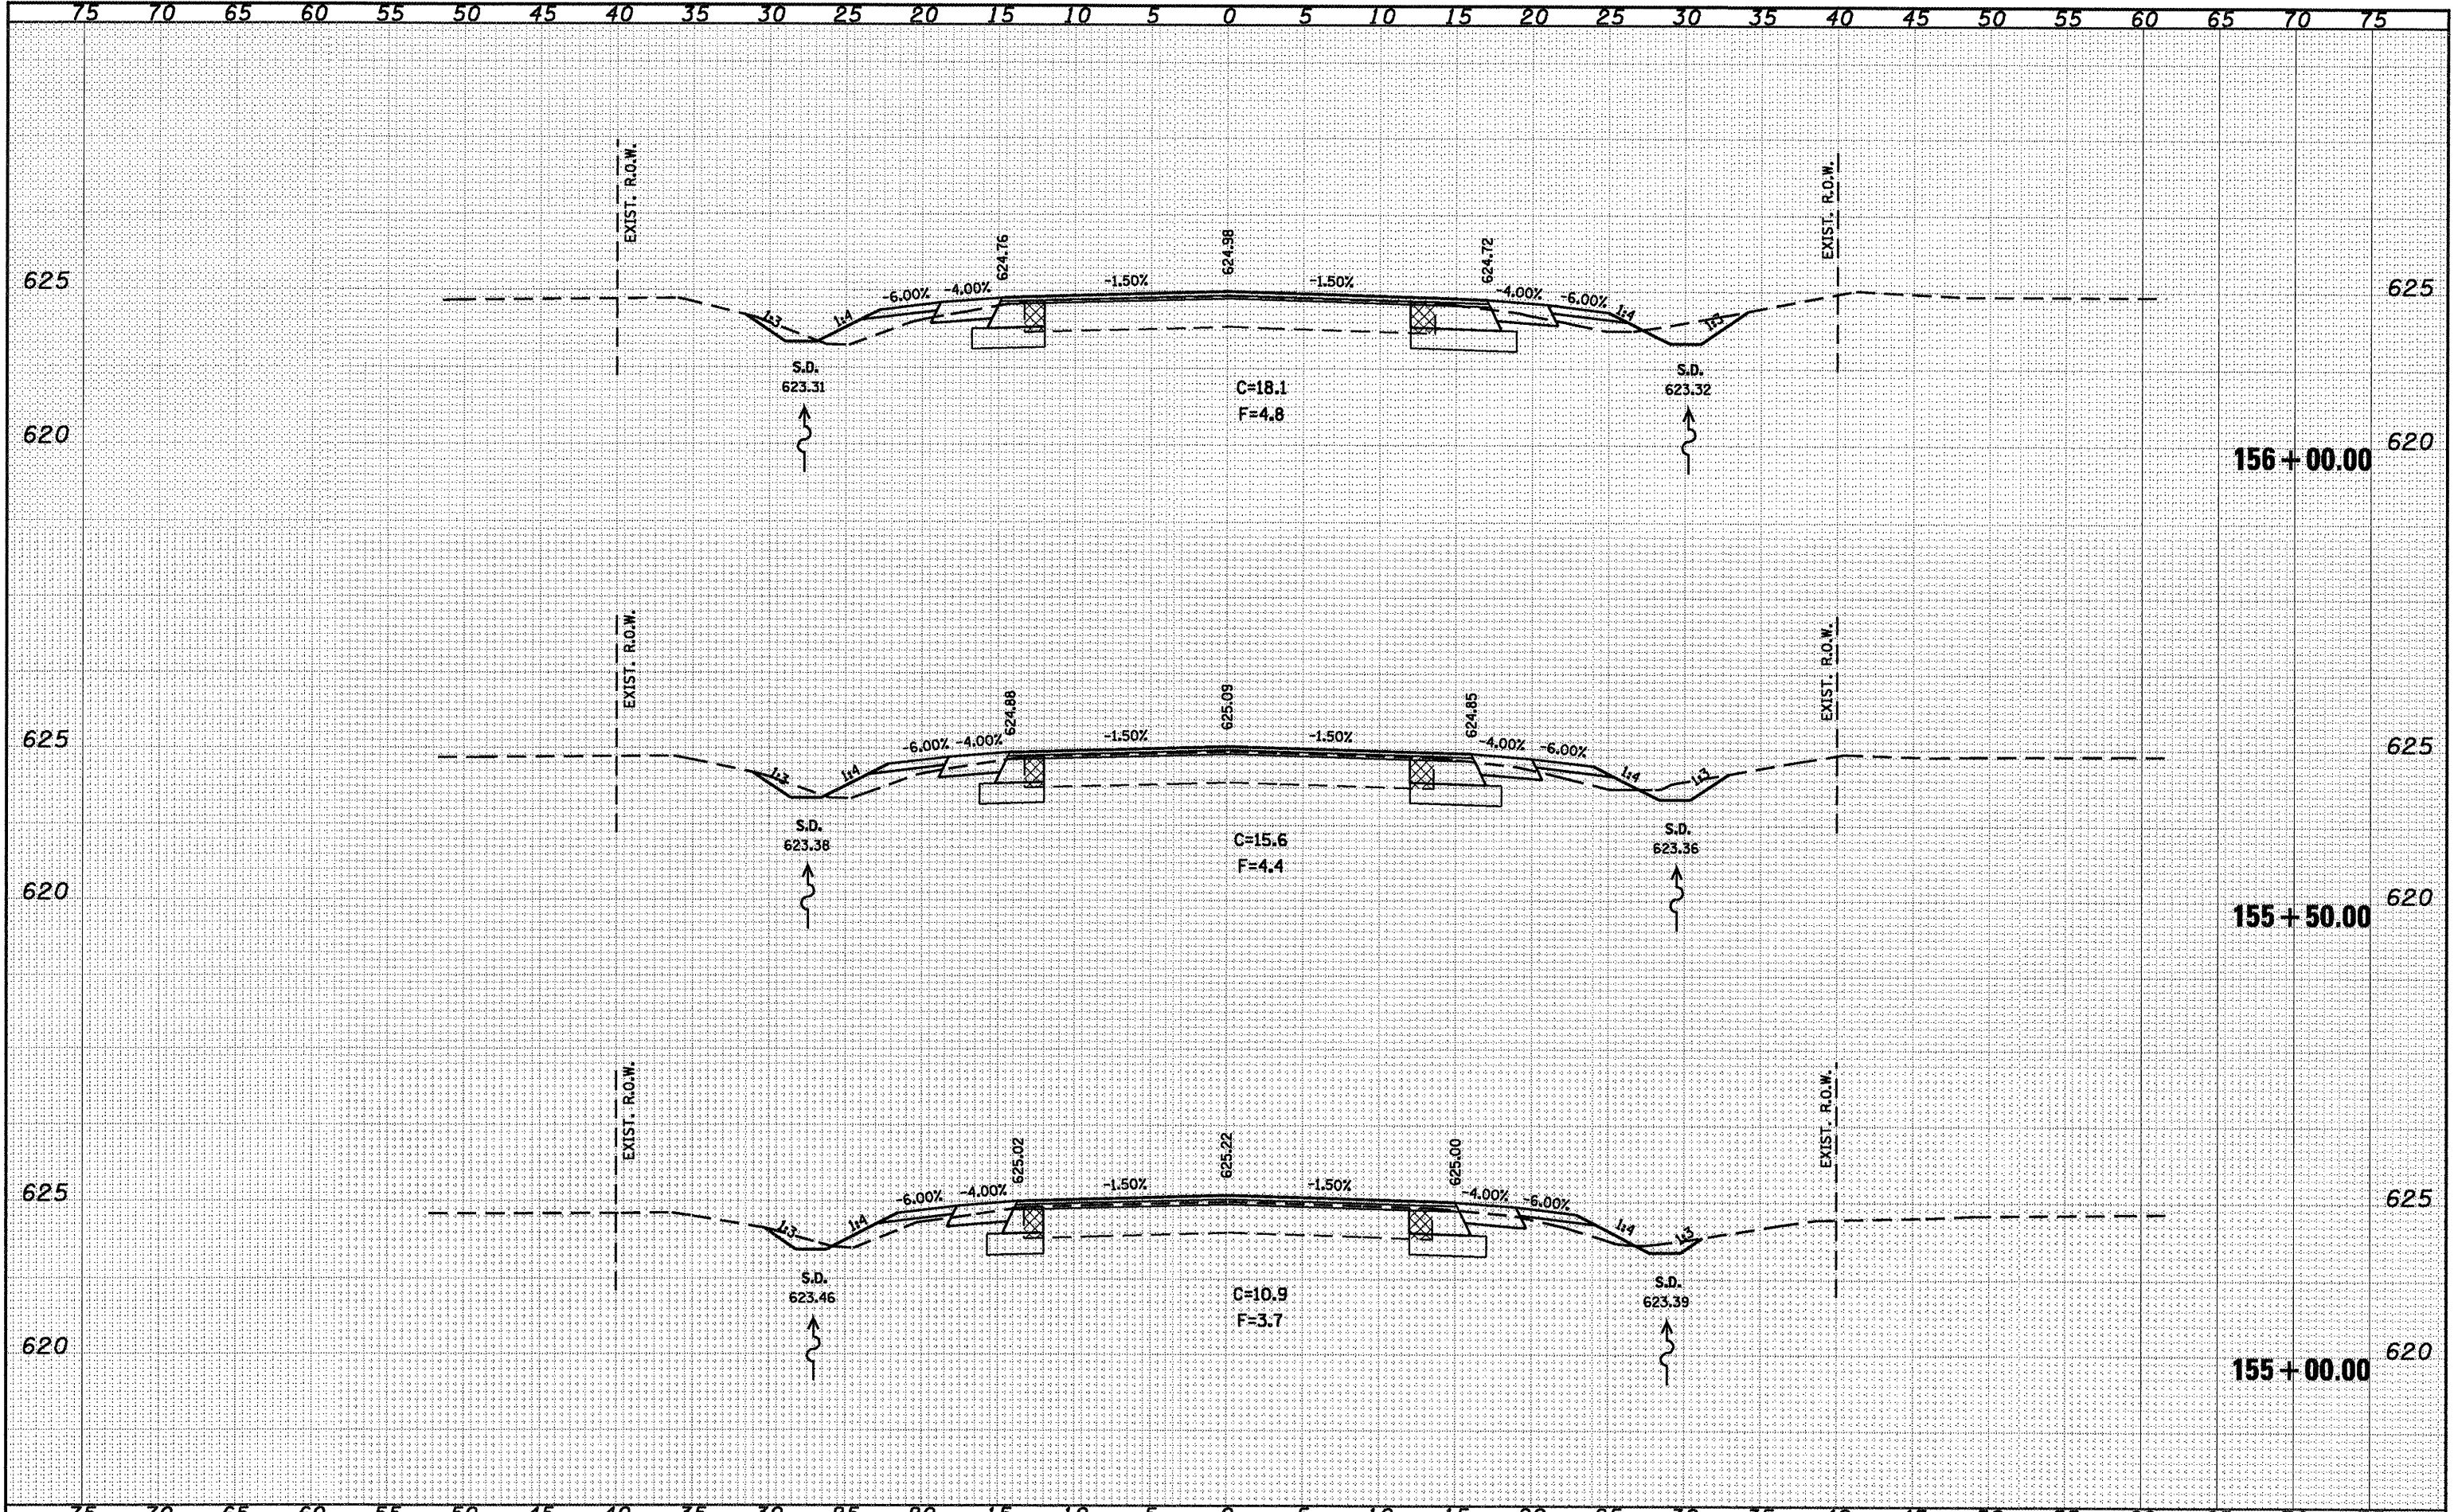

FILE NAME =	USER NAME = coxte	DESIGNED -	REVISED -	STATE OF ILLINOIS DEPARTMENT OF TRANSPORTATION IL 125 CROSS SECTIONS	<table border="1"> <tr><td>F.A.P. RTE.</td><td>SECTION</td><td>COUNTY</td><td>TOTAL SHEETS</td><td>SHEET NO.</td></tr> <tr><td>67</td><td>105(RS-6) 106(RS-4)</td><td></td><td>88</td><td>74</td></tr> </table>	F.A.P. RTE.	SECTION	COUNTY	TOTAL SHEETS	SHEET NO.	67	105(RS-6) 106(RS-4)		88	74
F.A.P. RTE.	SECTION	COUNTY	TOTAL SHEETS			SHEET NO.									
67	105(RS-6) 106(RS-4)		88			74									
al\pwr\work\PW1001\COXTE\dms22819\0672049-shs-11125.dgn		DRAWN -	REVISED -												
PLOT SCALE = 10.0000" / IN.		CHECKED -	REVISED -												
PLOT DATE = Dec-18-2009 04:50:37PM		DATE -	REVISED -	SCALE: 1" = 20' SHEET NO. OF SHEETS STA. 155+00.00 TO STA. 156+00.00 CONTRACT NO. T2C49 ILLINOIS FED. AID PROJECT CASS, SANGAMON											