


DATE	
BY	
FINAL SURVEYED	
SURVEY PLOTTED	
NOTE BOOK	
REVISIONS	
AREAS CHECKED	
NO.	

DATE	
BY	
ORIGINAL SURVEYED	
SURVEY PLOTTED	
NOTE BOOK	
REVISIONS	
AREAS CHECKED	
NO.	

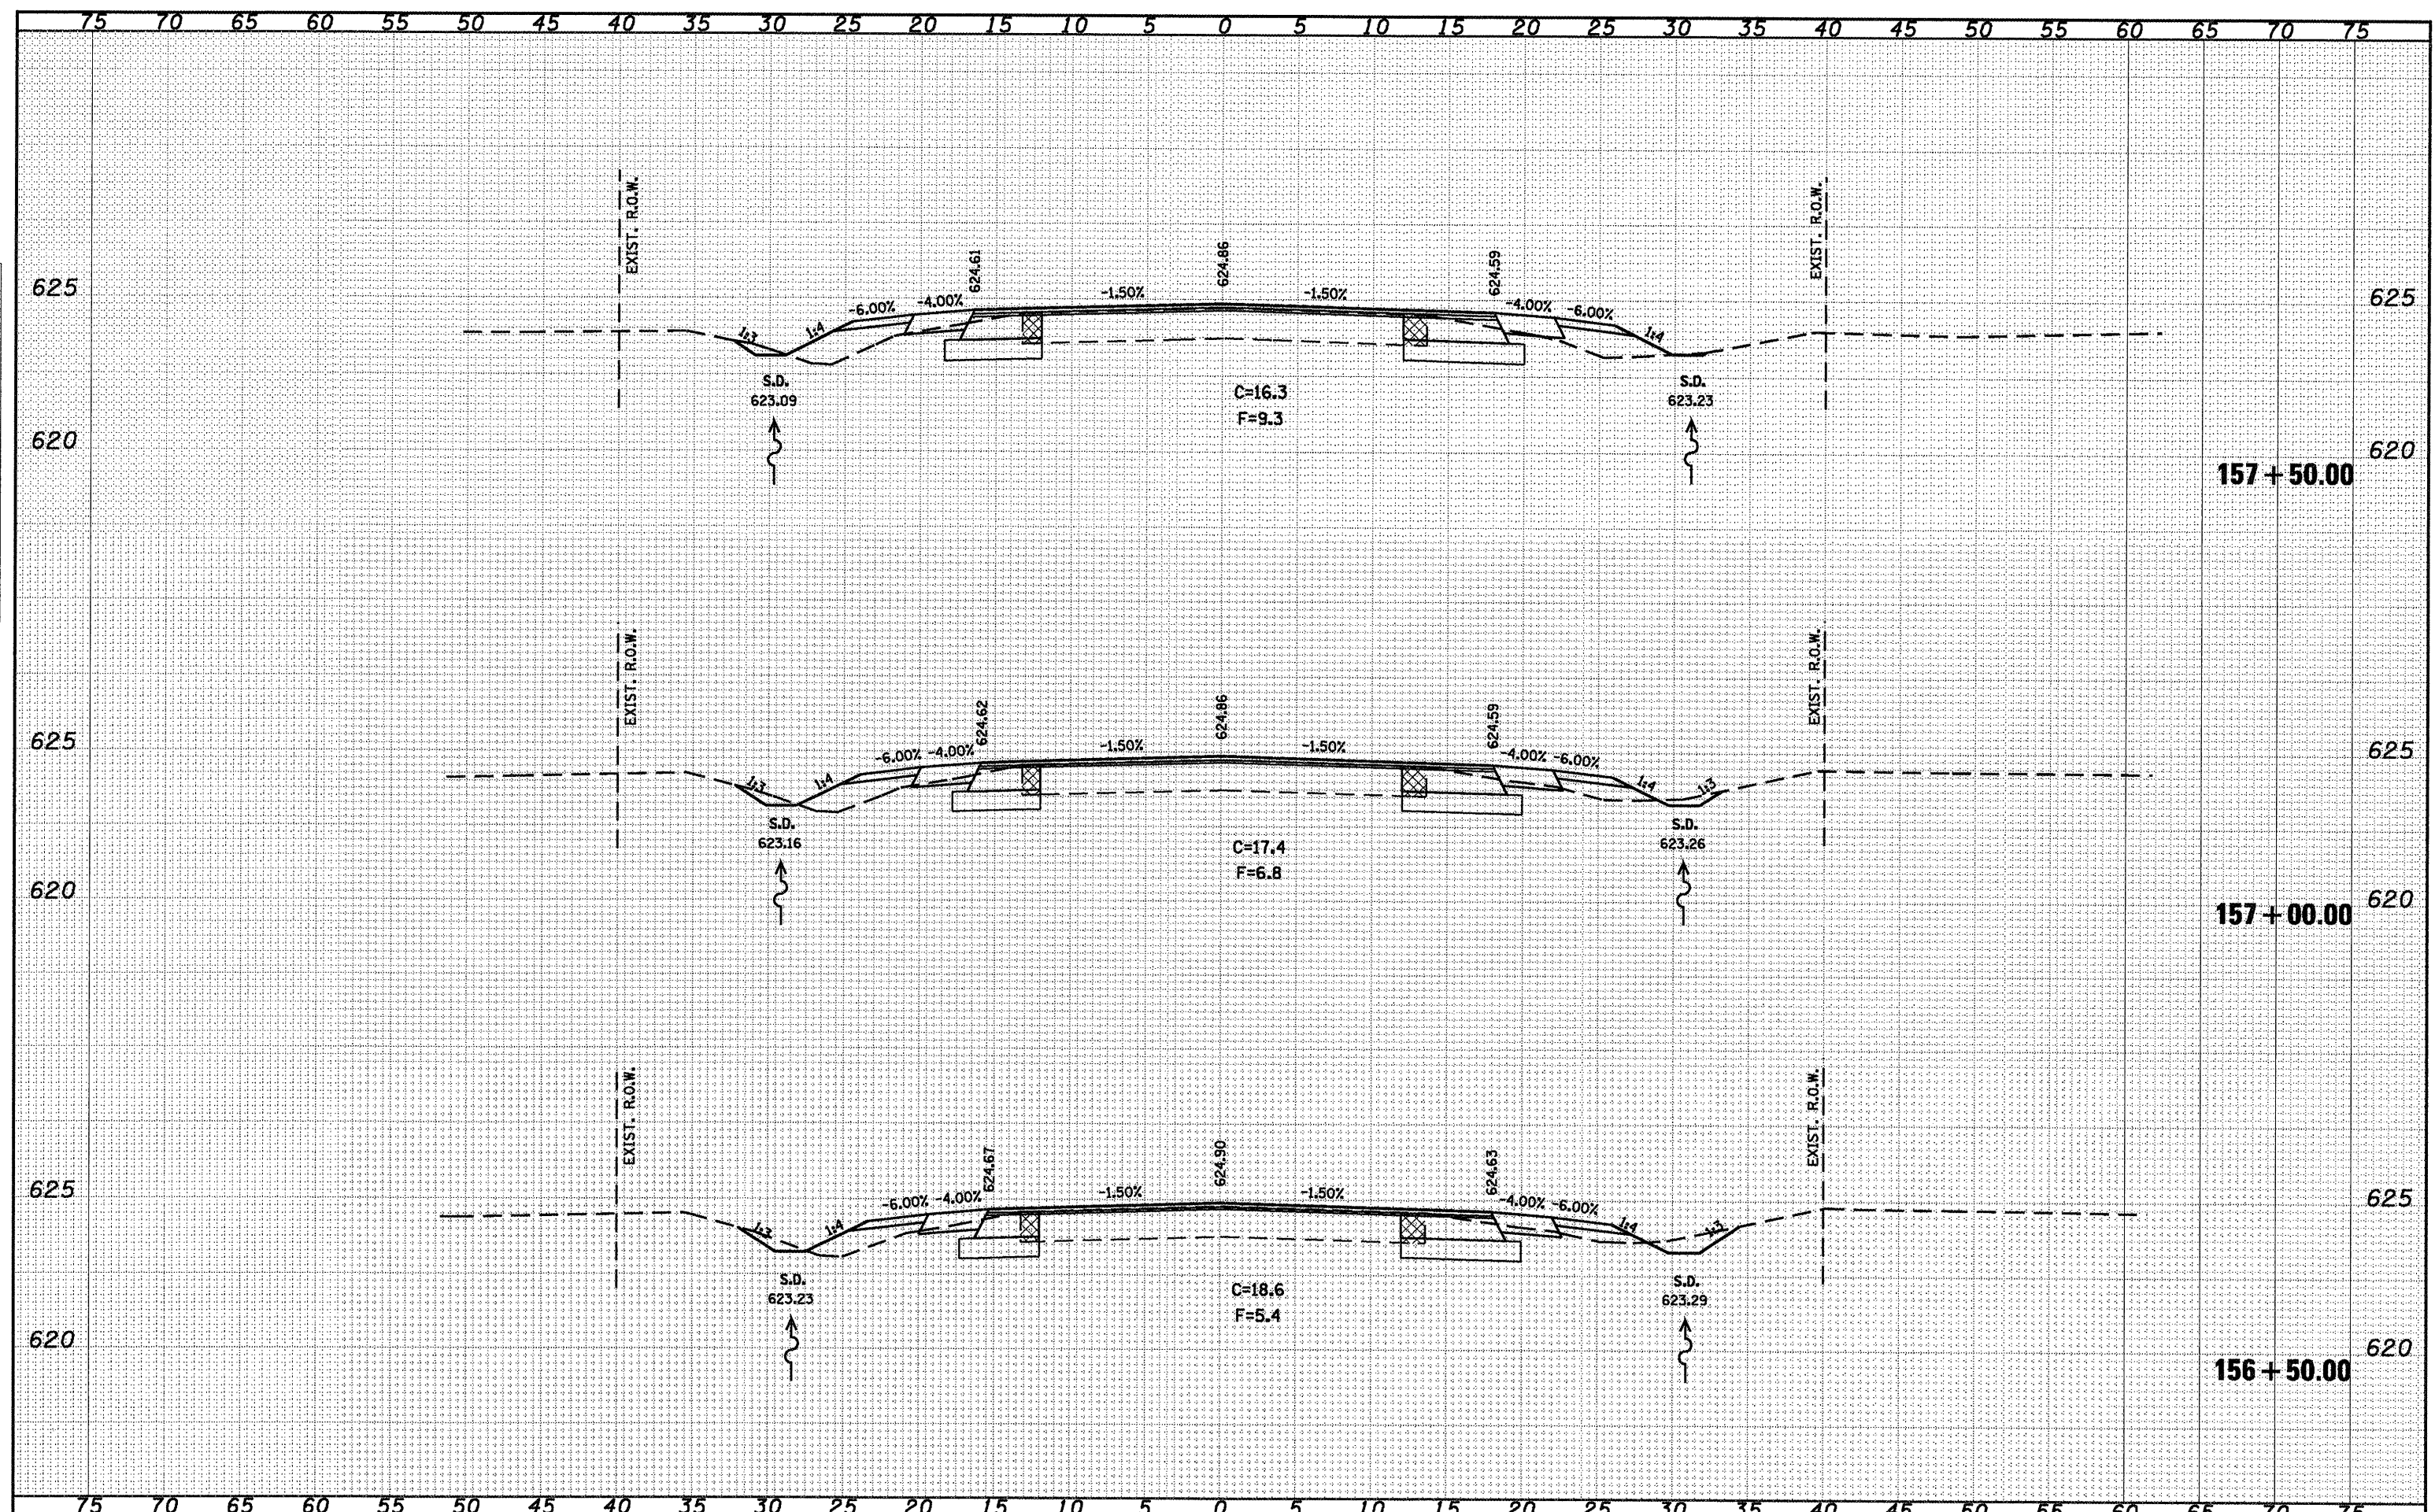

FILE NAME -	USER NAME - coxte	DESIGNED -	REVISED -	<b>STATE OF ILLINOIS</b> <b>DEPARTMENT OF TRANSPORTATION</b>	<b>IL 125 CROSS SECTIONS</b>	P.A.P. RTE. 67	SECTION	COUNTY	TOTAL SHEETS	SHEET NO.
c:\pwork\p\1001\COXTE\dms22819\0672049-sh1125.dgn		DRAWN -	REVISED -				105(RS-6) 106(RS-4)		88	75
PLOT SCALE = 10.0000' / IN.		CHECKED -	REVISED -				CONTRACT NO. 72C49			
PLOT DATE = Dec-18-2009 04:50:40PM		DATE -	REVISED -				ILLINOIS FED. AID PROJECT			

SCALE: 1" = 20'    SHEET NO. OF SHEETS    STA. 156+50.00 TO STA. 157+50.00

CASS, SANGAMON