


DATE	
BY	
FINAL SURVEY	
PLOTTED	
NOTE BOOK	
AREAS CHECKED	

DATE	
BY	
ORIGINAL SURVEY	
PLOTTED	
NOTE BOOK	
AREAS CHECKED	

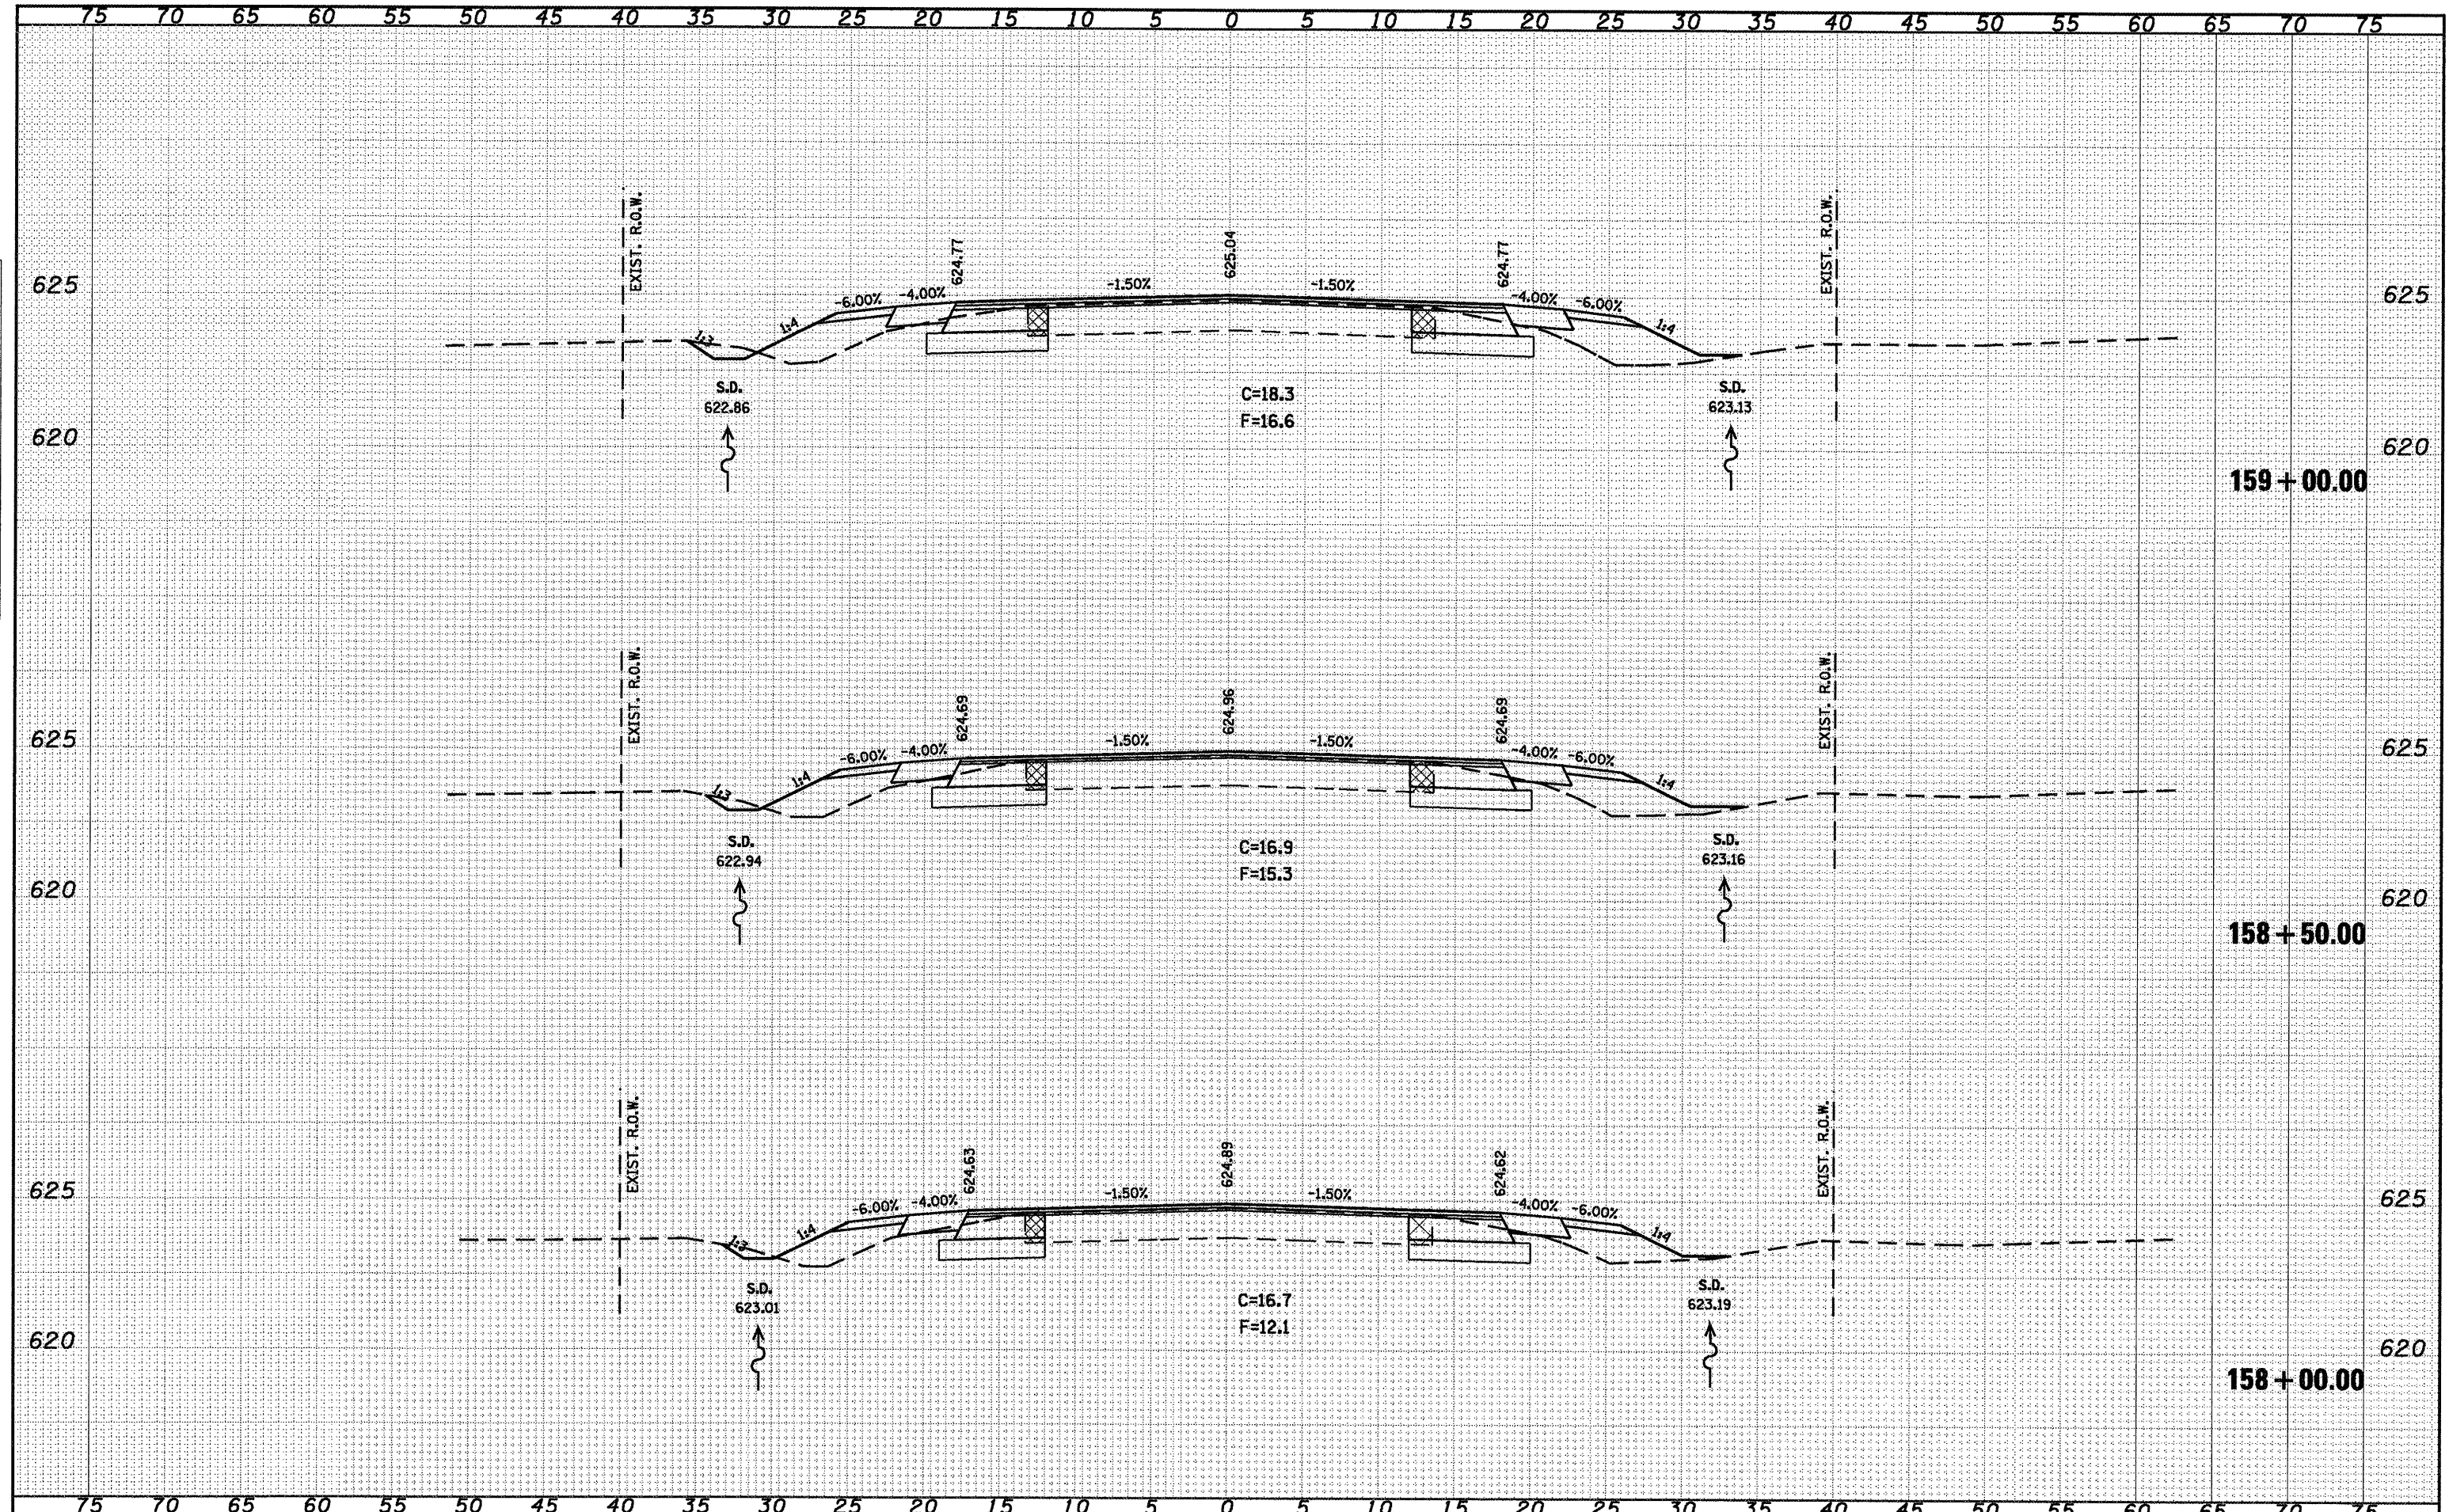

FILE NAME =	USER NAME = coxte	DESIGNED -	REVISED -	<p align="center">STATE OF ILLINOIS DEPARTMENT OF TRANSPORTATION</p> <p align="center">IL 125 CROSS SECTIONS</p> <p>SCALE: 1" = 20' SHEET NO. OF SHEETS STA. 158+00.00 TO STA. 159+00.00</p>	<table border="1"> <tr><td>F.A.P. RTE.</td><td>SECTION</td><td>COUNTY</td><td>TOTAL SHEETS</td><td>SHEET NO.</td></tr> <tr><td>67</td><td>105(RS-6) 106(RS-4)</td><td></td><td>88</td><td>76</td></tr> <tr><td colspan="5">CONTRACT NO. 72C49</td></tr> <tr><td colspan="5">ILLINOIS FED. AID PROJECT</td></tr> </table>	F.A.P. RTE.	SECTION	COUNTY	TOTAL SHEETS	SHEET NO.	67	105(RS-6) 106(RS-4)		88	76	CONTRACT NO. 72C49					ILLINOIS FED. AID PROJECT				
F.A.P. RTE.	SECTION	COUNTY	TOTAL SHEETS			SHEET NO.																			
67	105(RS-6) 106(RS-4)		88			76																			
CONTRACT NO. 72C49																									
ILLINOIS FED. AID PROJECT																									
		DRAWN -	REVISED -																						
		CHECKED -	REVISED -																						
		DATE -	REVISED -																						

• CASS, SANGAMON