


|               |  |
|---------------|--|
| DATE          |  |
| BY            |  |
| FINAL SURVEY  |  |
| SURVEYED      |  |
| PLOTTED       |  |
| NOTE BOOK     |  |
| AREAS CHECKED |  |
| NO.           |  |

|                 |  |
|-----------------|--|
| DATE            |  |
| BY              |  |
| ORIGINAL SURVEY |  |
| SURVEYED        |  |
| PLOTTED         |  |
| NOTE BOOK       |  |
| AREAS CHECKED   |  |
| NO.             |  |

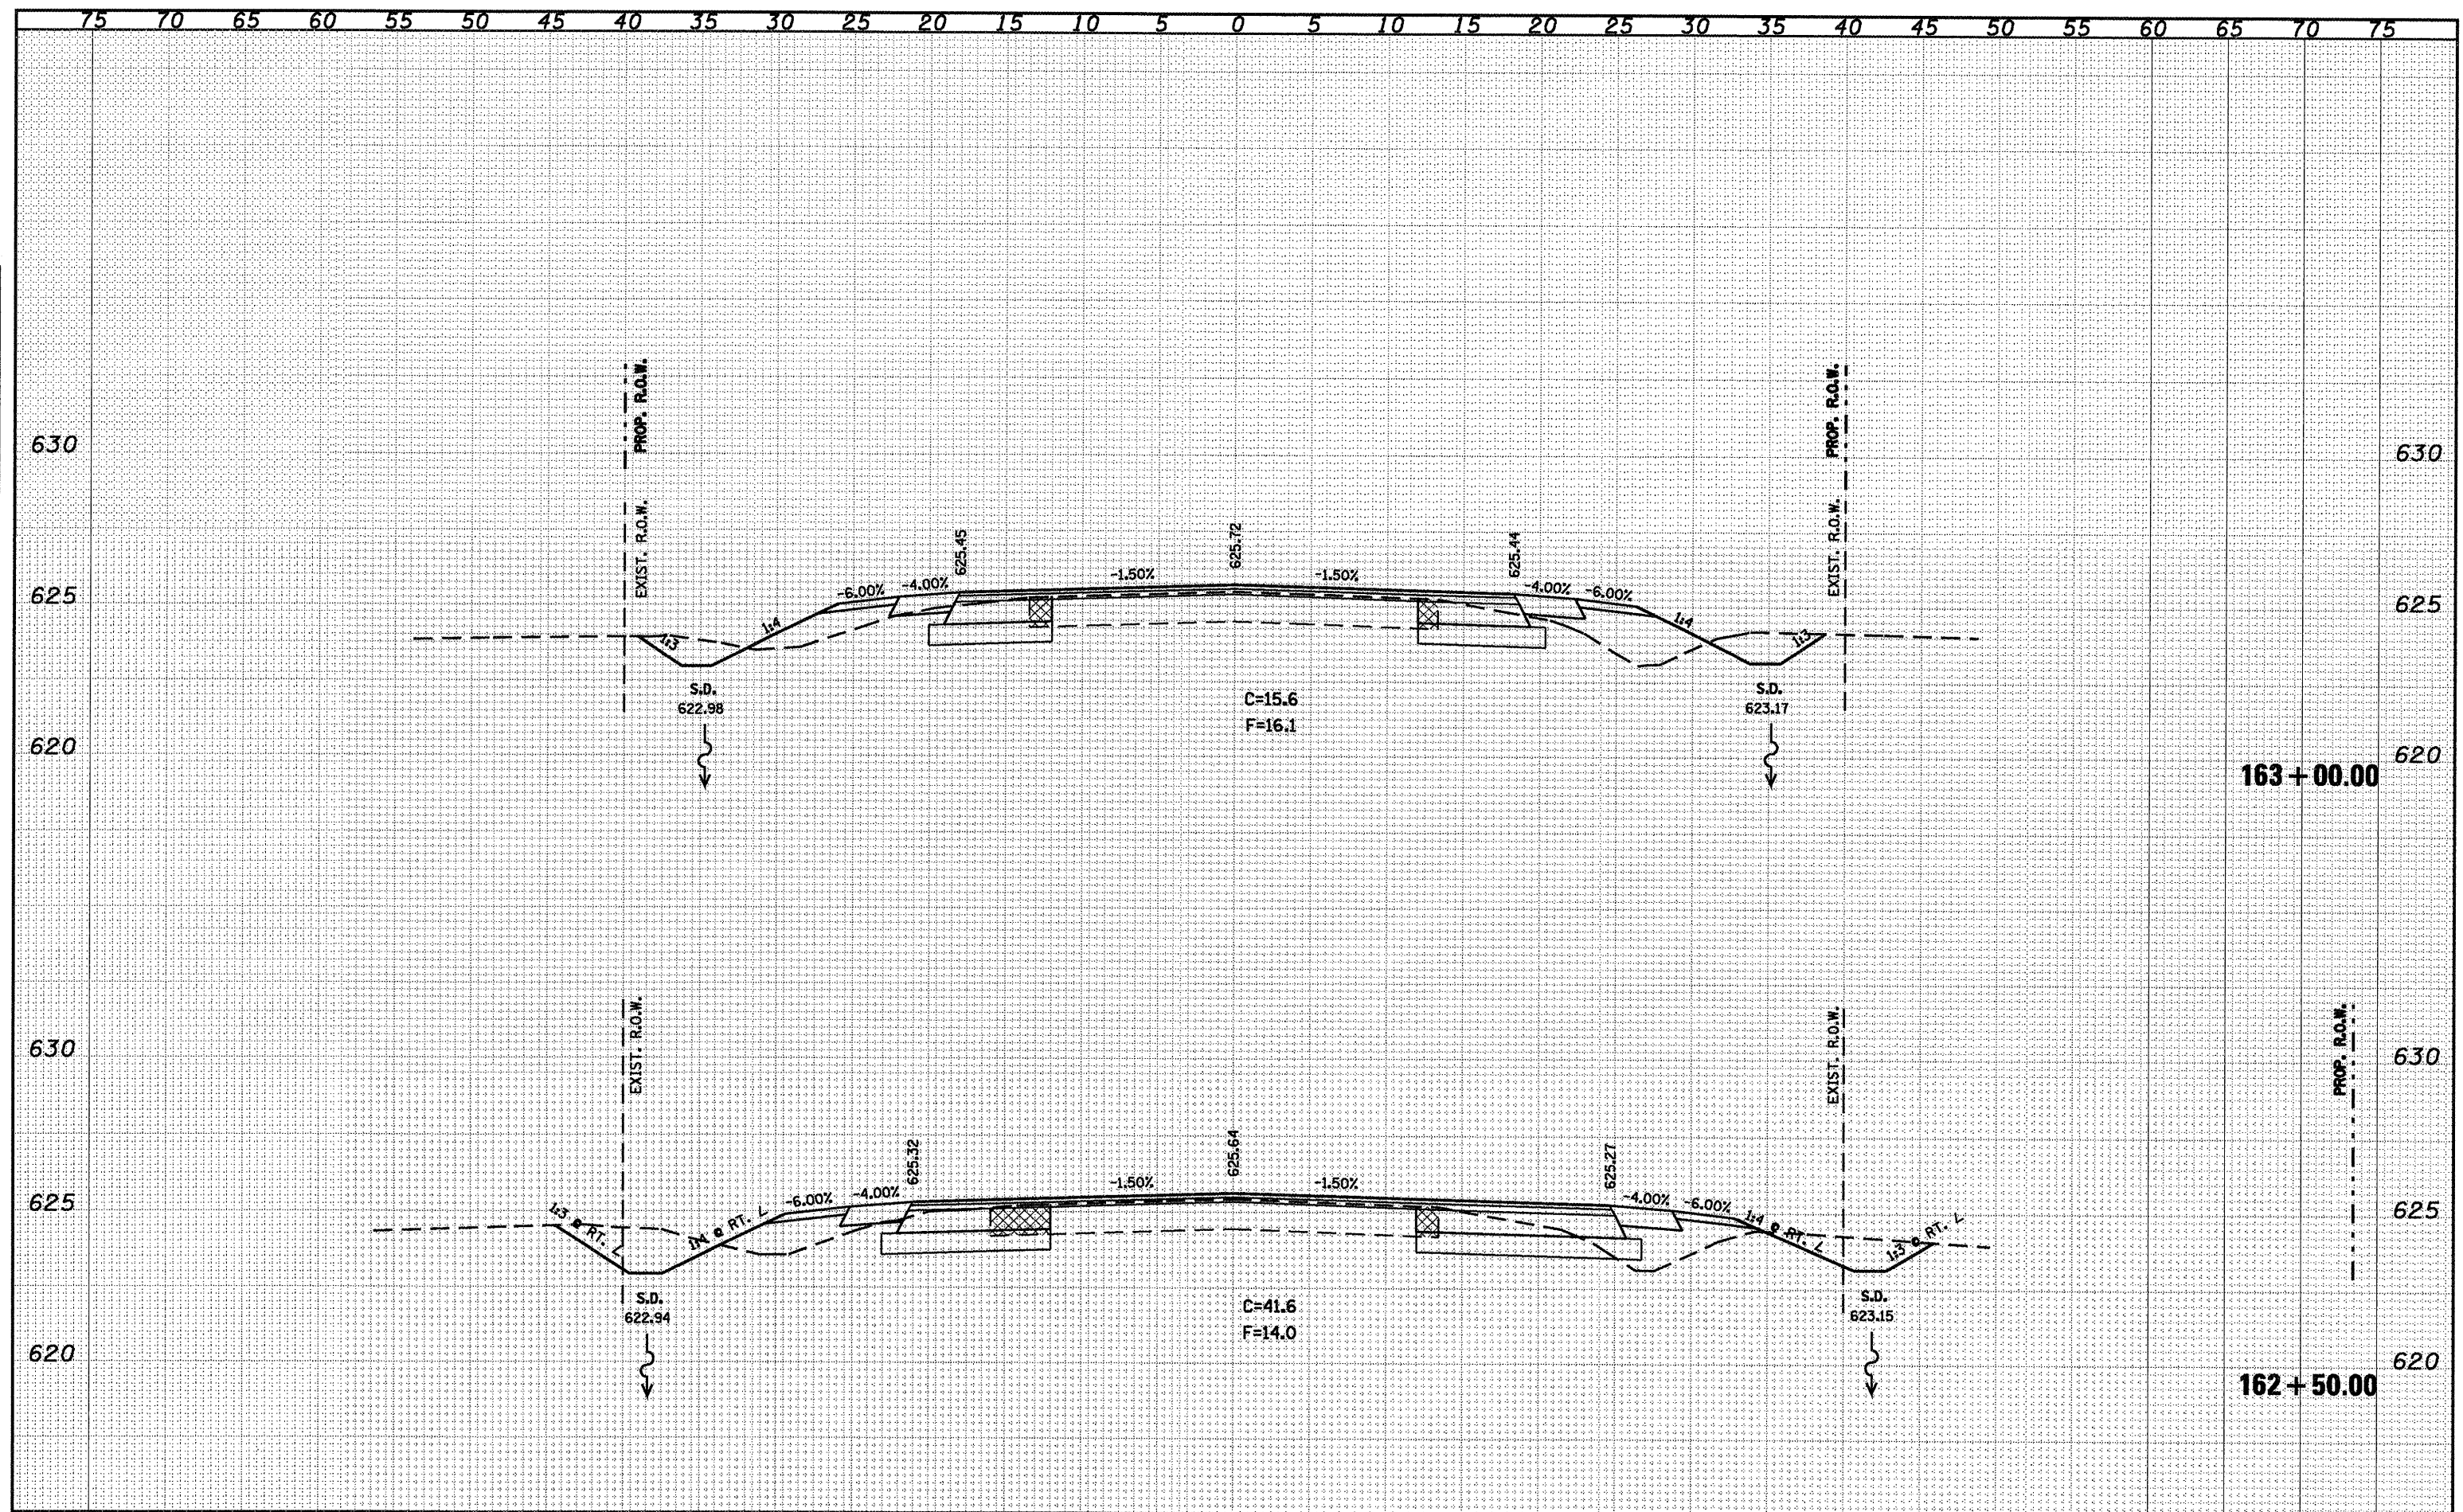

|   |                                    |            |           |   |                       |                                |                           |                    |                 |
|---|------------------------------------|------------|-----------|---|-----------------------|--------------------------------|---------------------------|--------------------|-----------------|
| FILE NAME = c:\pwork\PM1001\COXTE\dms22819\0672C49-sht-1125.dgn | USER NAME = coxte                  | DESIGNED - | REVISED - | STATE OF ILLINOIS<br>DEPARTMENT OF TRANSPORTATION | IL 125 CROSS SECTIONS | SECTION<br>105(RS-6) 106(RS-4) | COUNTY<br>-               | TOTAL SHEETS<br>88 | SHEET NO.<br>79 |
| PLOT SCALE = 10.0000' / IN.                                     | PLOT DATE = Dec-10-2009 04:58:54PM | DRAWN -    | REVISED - | SCALE: 1" = 20'                                   | SHEET NO. OF SHEETS   | CONTRACT NO. 72C49             | ILLINOIS FED. AID PROJECT |                    |                 |
|   |                                    |            |           | STA. 162+50.00 TO STA. 163+00.00                  |                       | CASS, SANGAMON                 |                           |                    |                 |