


DATE	
BY	
FINAL SURVEYED	
PLOTTED	
NOTE BOOK	
AREAS CHECKED	

DATE	
BY	
ORIGINAL SURVEYED	
PLOTTED	
NOTE BOOK	
AREAS CHECKED	

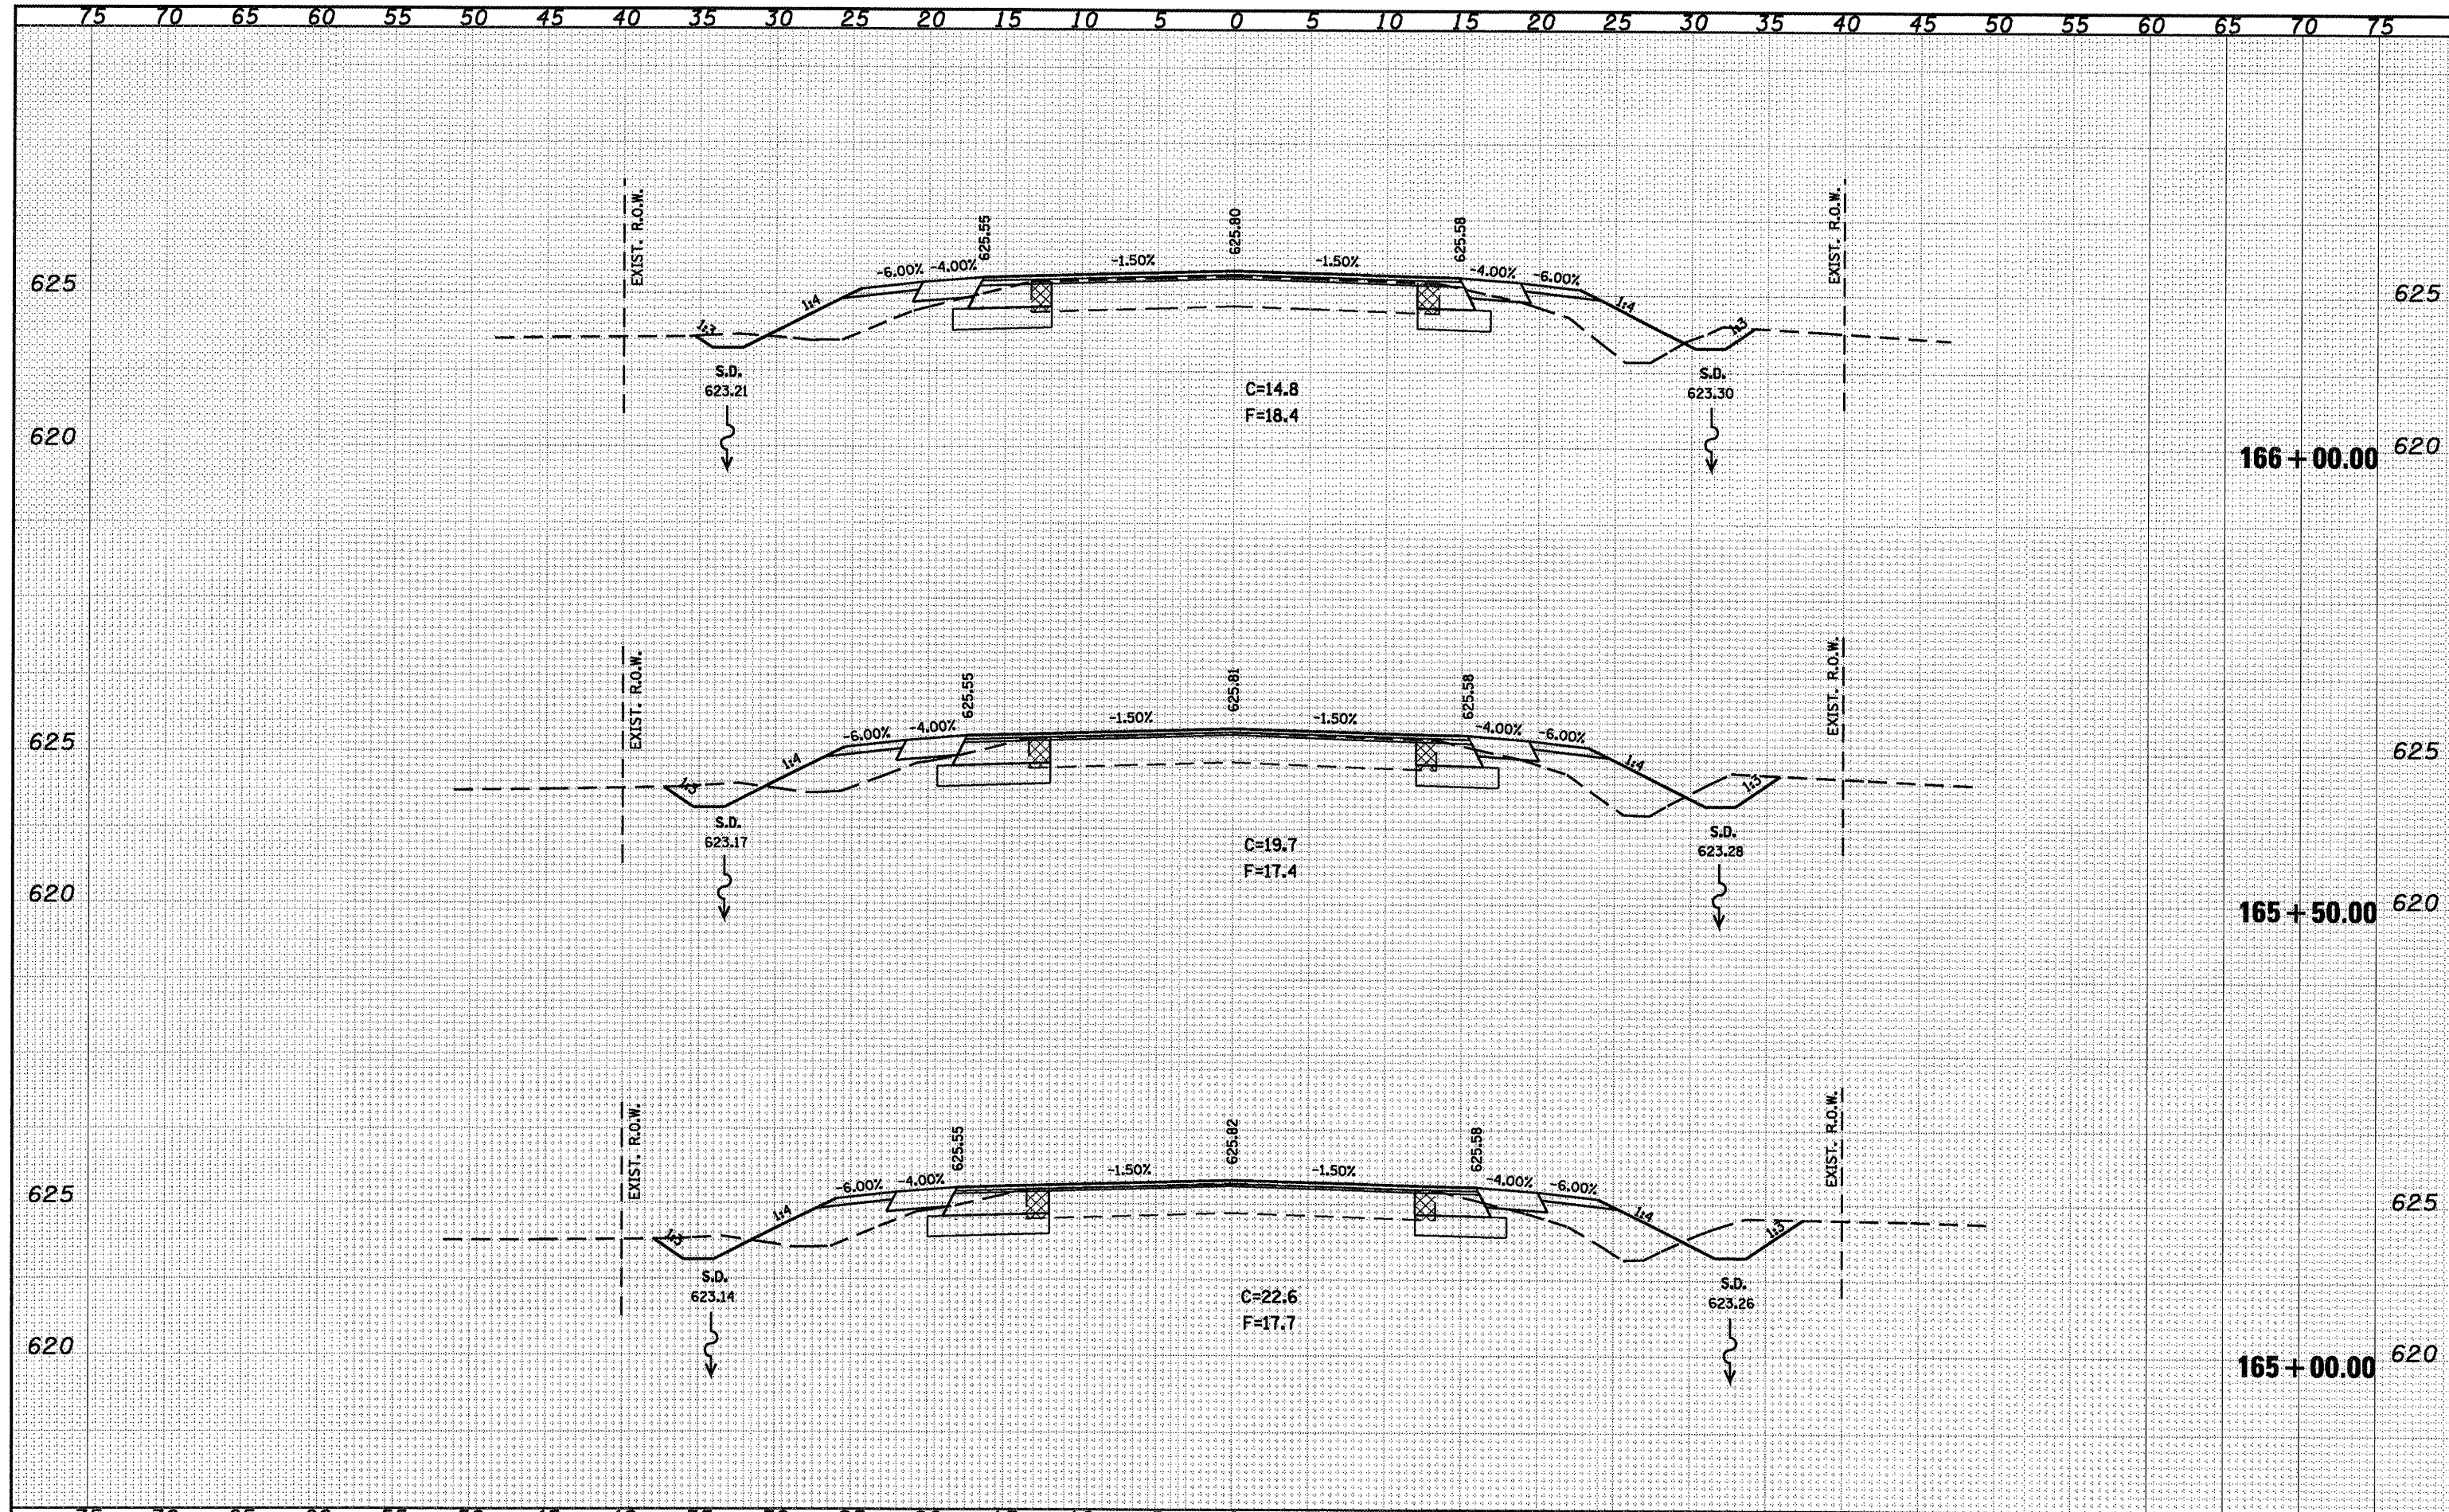

FILE NAME =	USER NAME = coxte	DESIGNED -	REVISED -	STATE OF ILLINOIS DEPARTMENT OF TRANSPORTATION IL 125 CROSS SECTIONS	F.A.P. RTE. 67 SECTION 105(RS-6) 106(RS-4) COUNTY * TOTAL SHEETS 88 SHEET NO. 81 CONTRACT NO. 72C49 ILLINOIS FED. AID PROJECT * CASS, SANGAMON
c:\pwork\PW100T\COXTE\dma22819\0672C49-sh1-1125.dgn		DRAWN -	REVISED -		
PLOT SCALE = 10.0000' / IN.		CHECKED -	REVISED -		
PLOT DATE = Dec-18-2009 04:51:00PM		DATE -	REVISED -		
SCALE: 1" = 20'				SHEET NO. OF SHEETS	STA. 165+00.00 TO STA. 166+00.00