


DATE	
BY	
SURVEYED	
PLOTTED	
NOTE BOOK	
AREAS CHECKED	

DATE	
BY	
ORIGINAL SURVEY	
PLOTTED	
NOTE BOOK	
AREAS CHECKED	

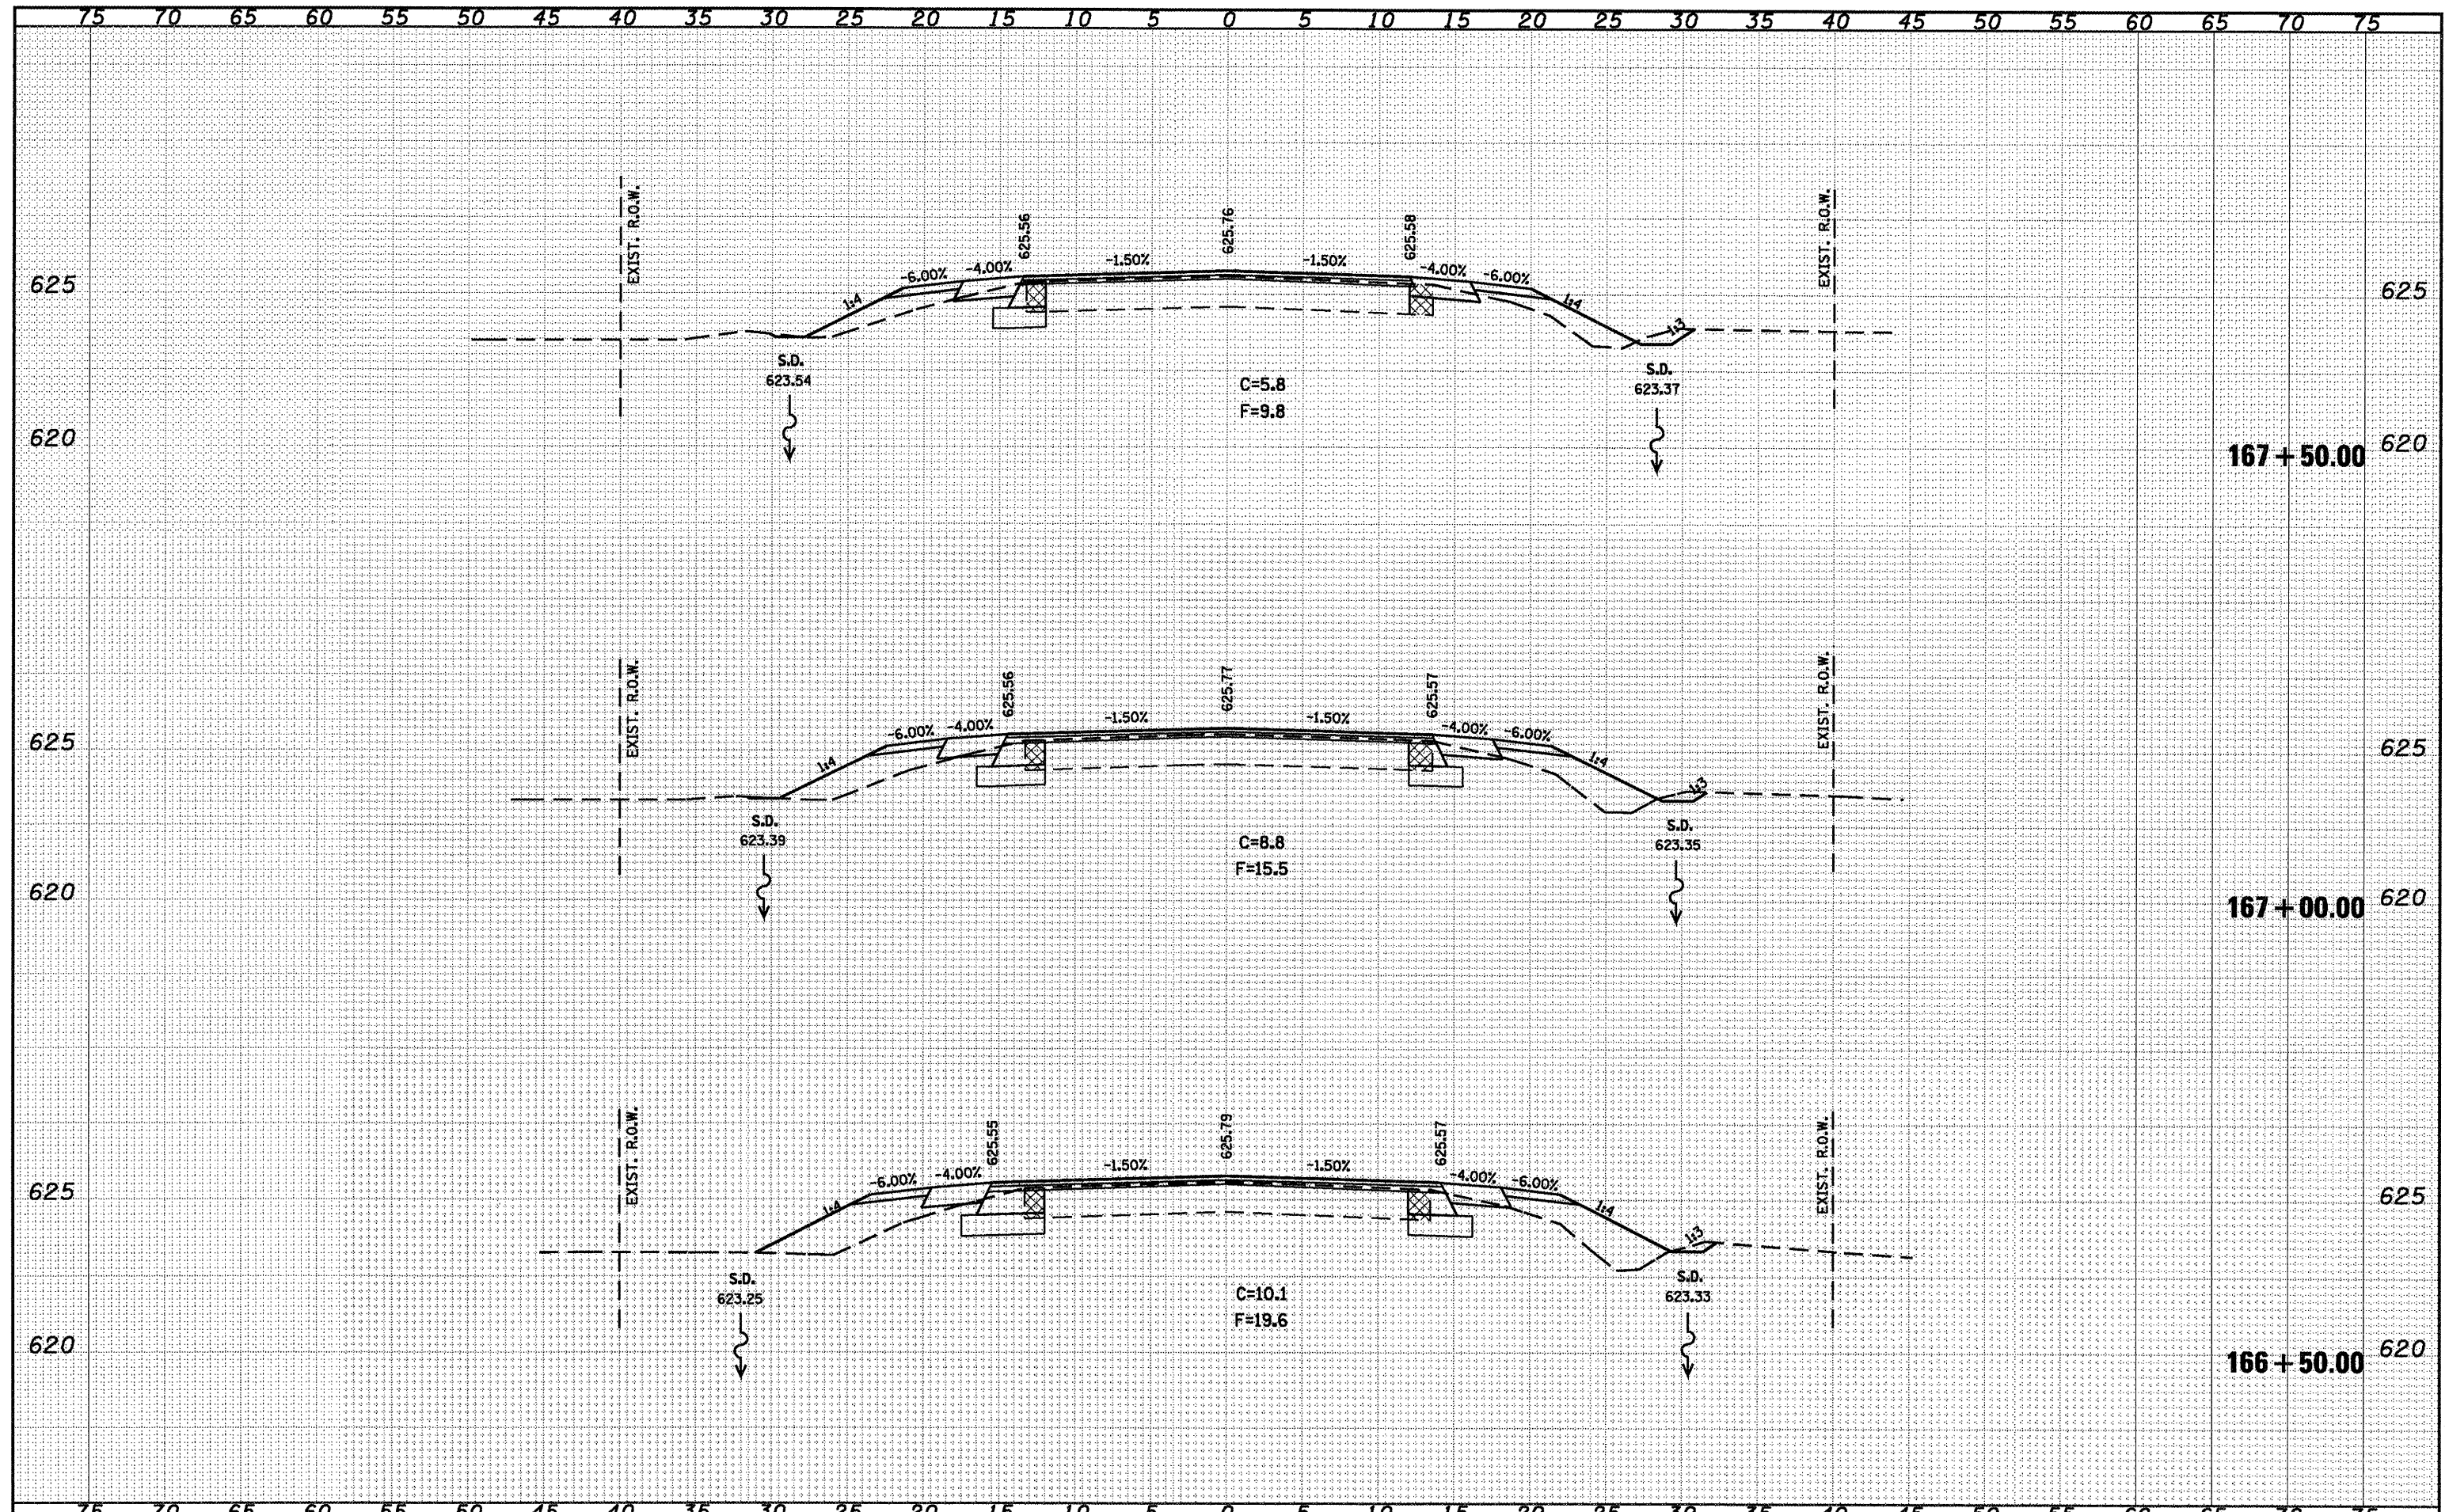

FILE NAME =	USER NAME = coxte	DESIGNED -	REVISED -	STATE OF ILLINOIS DEPARTMENT OF TRANSPORTATION	IL 125 CROSS SECTIONS	F.A.P. RTE.	SECTION	COUNTY	TOTAL SHEETS	SHEET NO.
o:\pw_work\PW100T\COXTE\dms22819\0672C49-ahv-1125.dgn	DRAWN -	REVISED -	67			105(RS-6) 106(RS-4)		88	82	
PLOT SCALE = 10.0000' / IN.	CHECKED -	REVISED -	SCALE: 1" = 20'			SHEET NO. OF SHEETS		STA. 166+50.00 TO STA. 167+50.00		
PLOT DATE = Dec-18-2009 04:51:04PM	DATE -	REVISED -	CONTRACT NO. 72C49			ILLINOIS FED. AID PROJECT		CASS, SANGAMON		