


DATE	
BY	
FINAL SURVEY	
SURVEYED	
PLOTTED	
NOTE BOOK	
AREAS CHECKED	
NO.	

DATE	
BY	
ORIGINAL SURVEY	
SURVEYED	
PLOTTED	
NOTE BOOK	
AREAS CHECKED	
NO.	

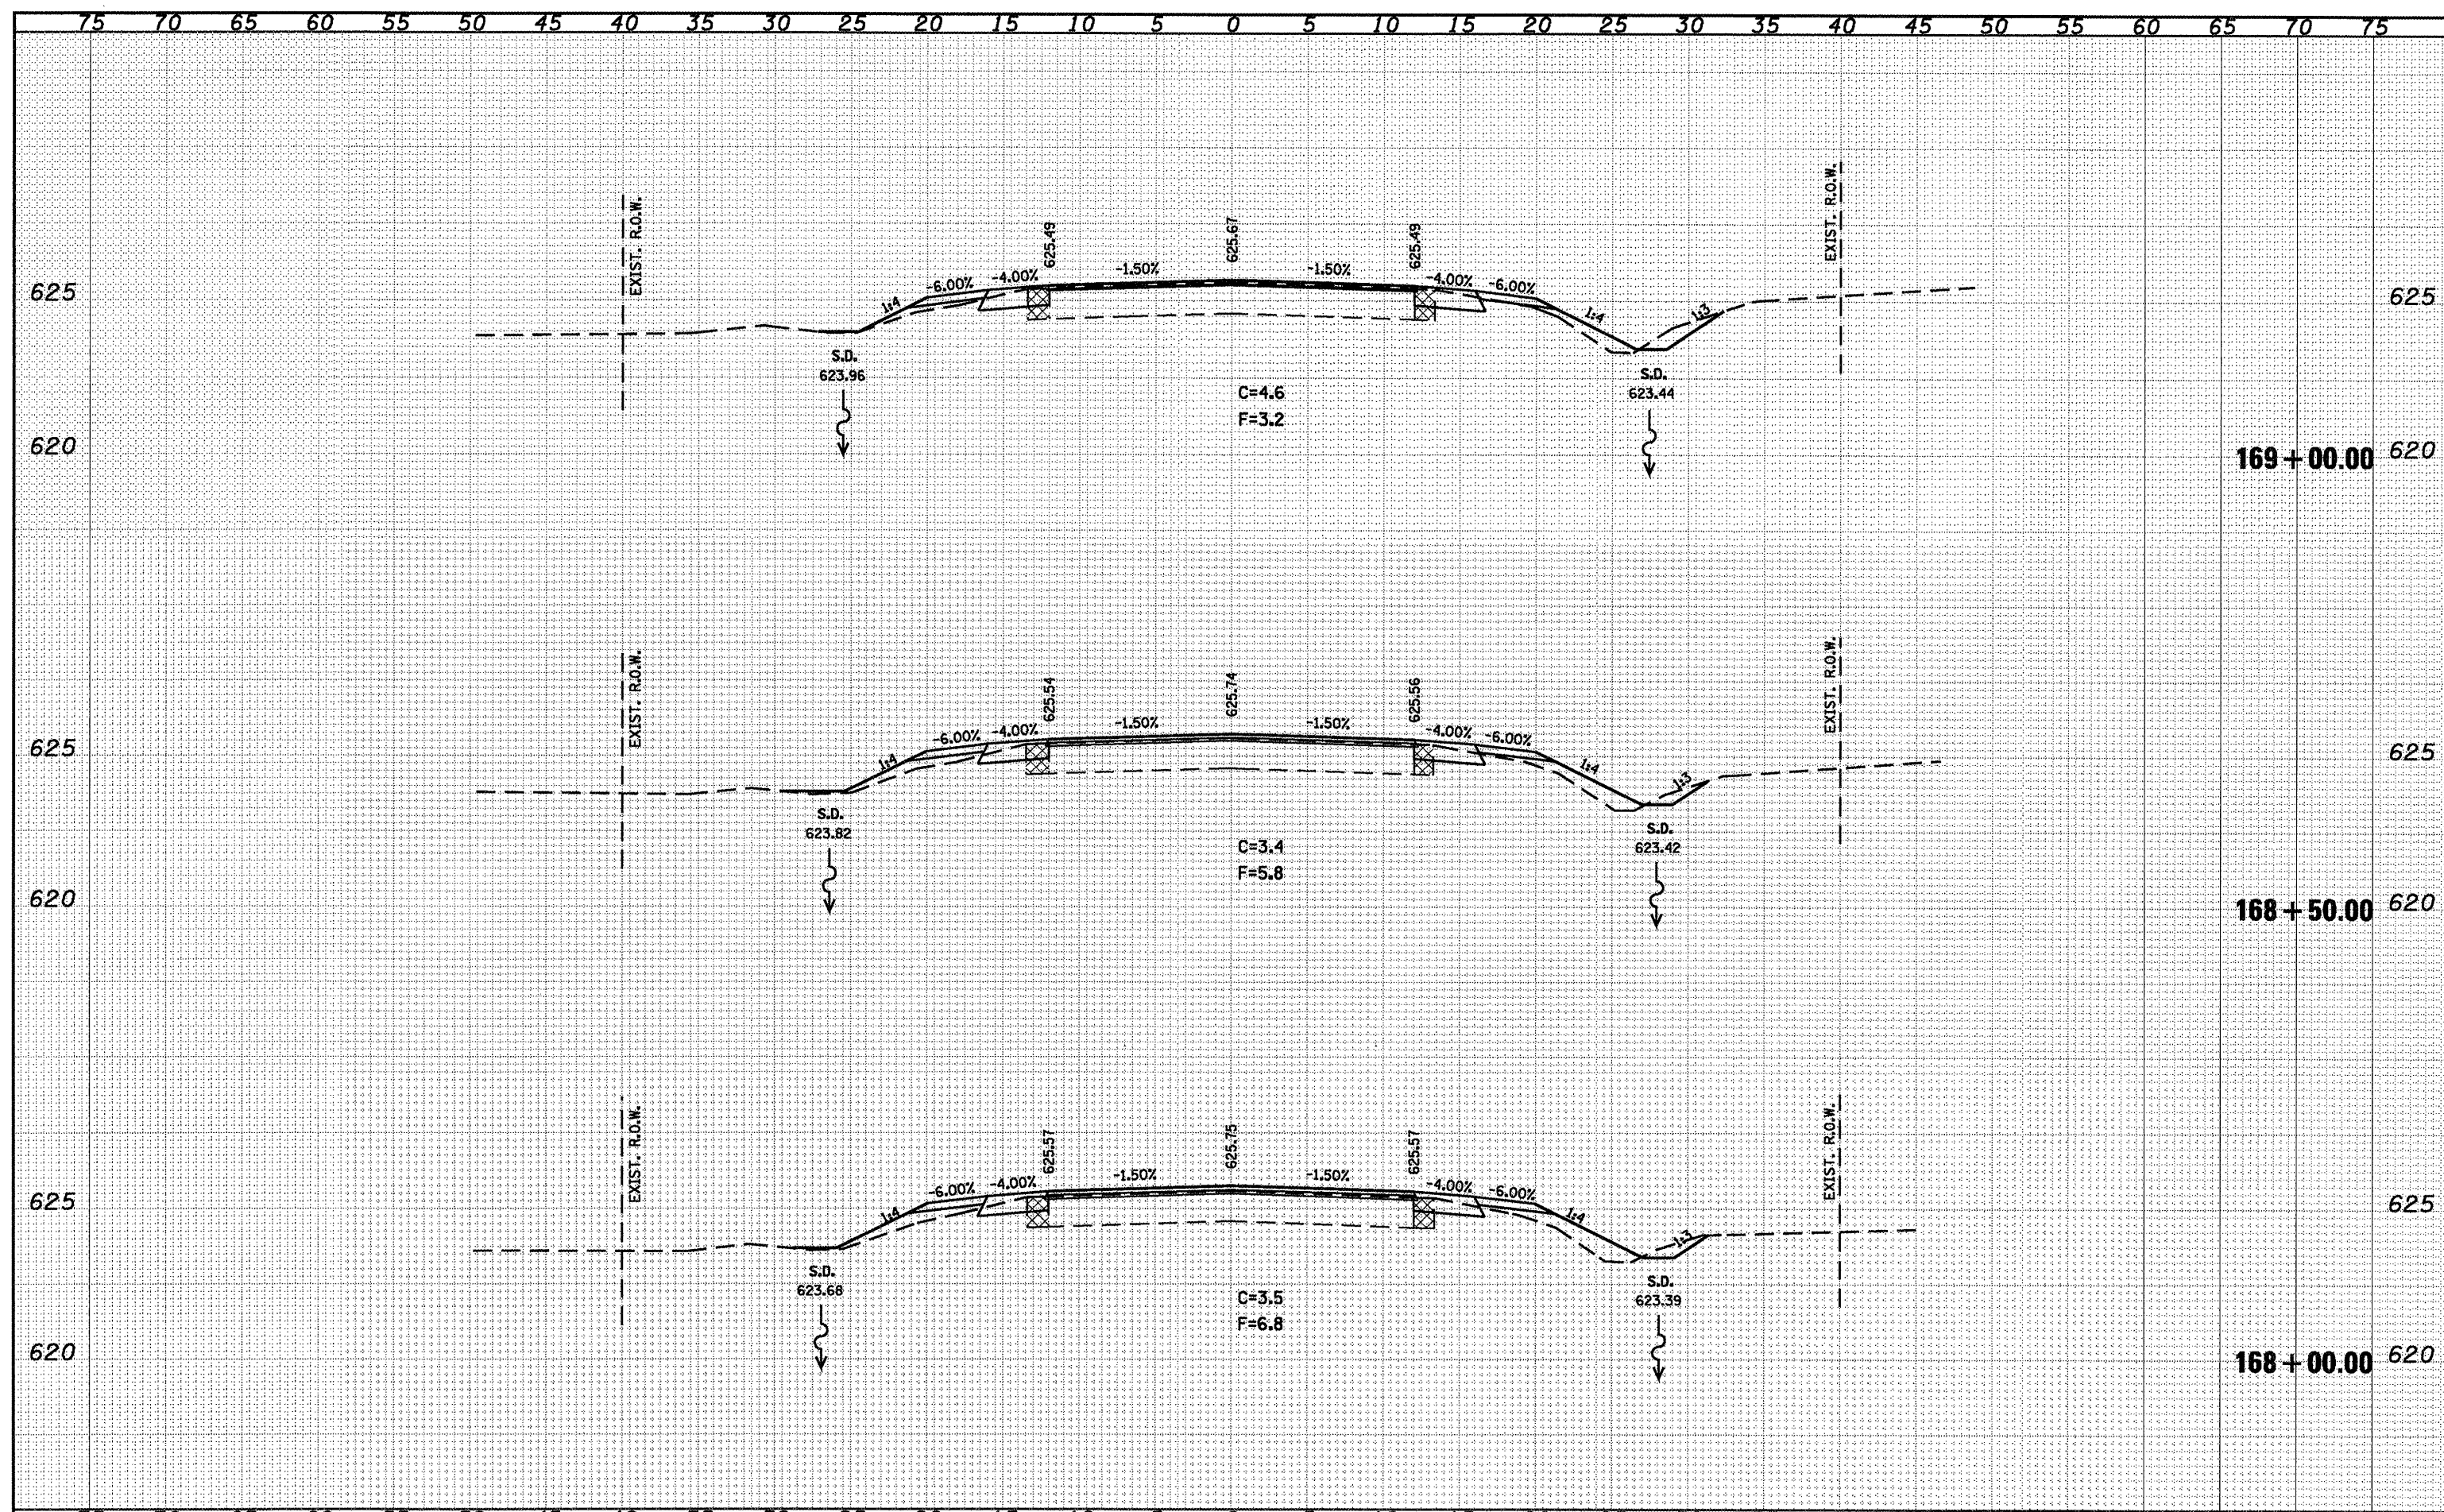

FILE NAME = c:\pw\work\PW100T\COXTE\dms22819\0672C49-shs-1125.dgn
 USER NAME = coxte

DESIGNED -
 DRAWN -
 CHECKED -
 DATE -

REVISED -
 REVISED -
 REVISED -
 REVISED -

STATE OF ILLINOIS
DEPARTMENT OF TRANSPORTATION

IL 125 CROSS SECTIONS
 SCALE: 1" = 20'
 SHEET NO. OF SHEETS STA. 168+00.00 TO STA. 169+00.00

F.A.P. RTE.	SECTION	COUNTY	TOTAL SHEETS	SHEET NO.
67	105(RS-6) 106(RS-4)		88	83
CONTRACT NO. 72C49			ILLINOIS FED. AID PROJECT	
CASS, SANGAMON				