


DATE	
BY	
FINAL SURVEY	
PLOTTED	
NOTE BOOK	
AREAS CHECKED	
NO.	

DATE	
BY	
ORIGINAL SURVEY	
PLOTTED	
NOTE BOOK	
AREAS CHECKED	
NO.	

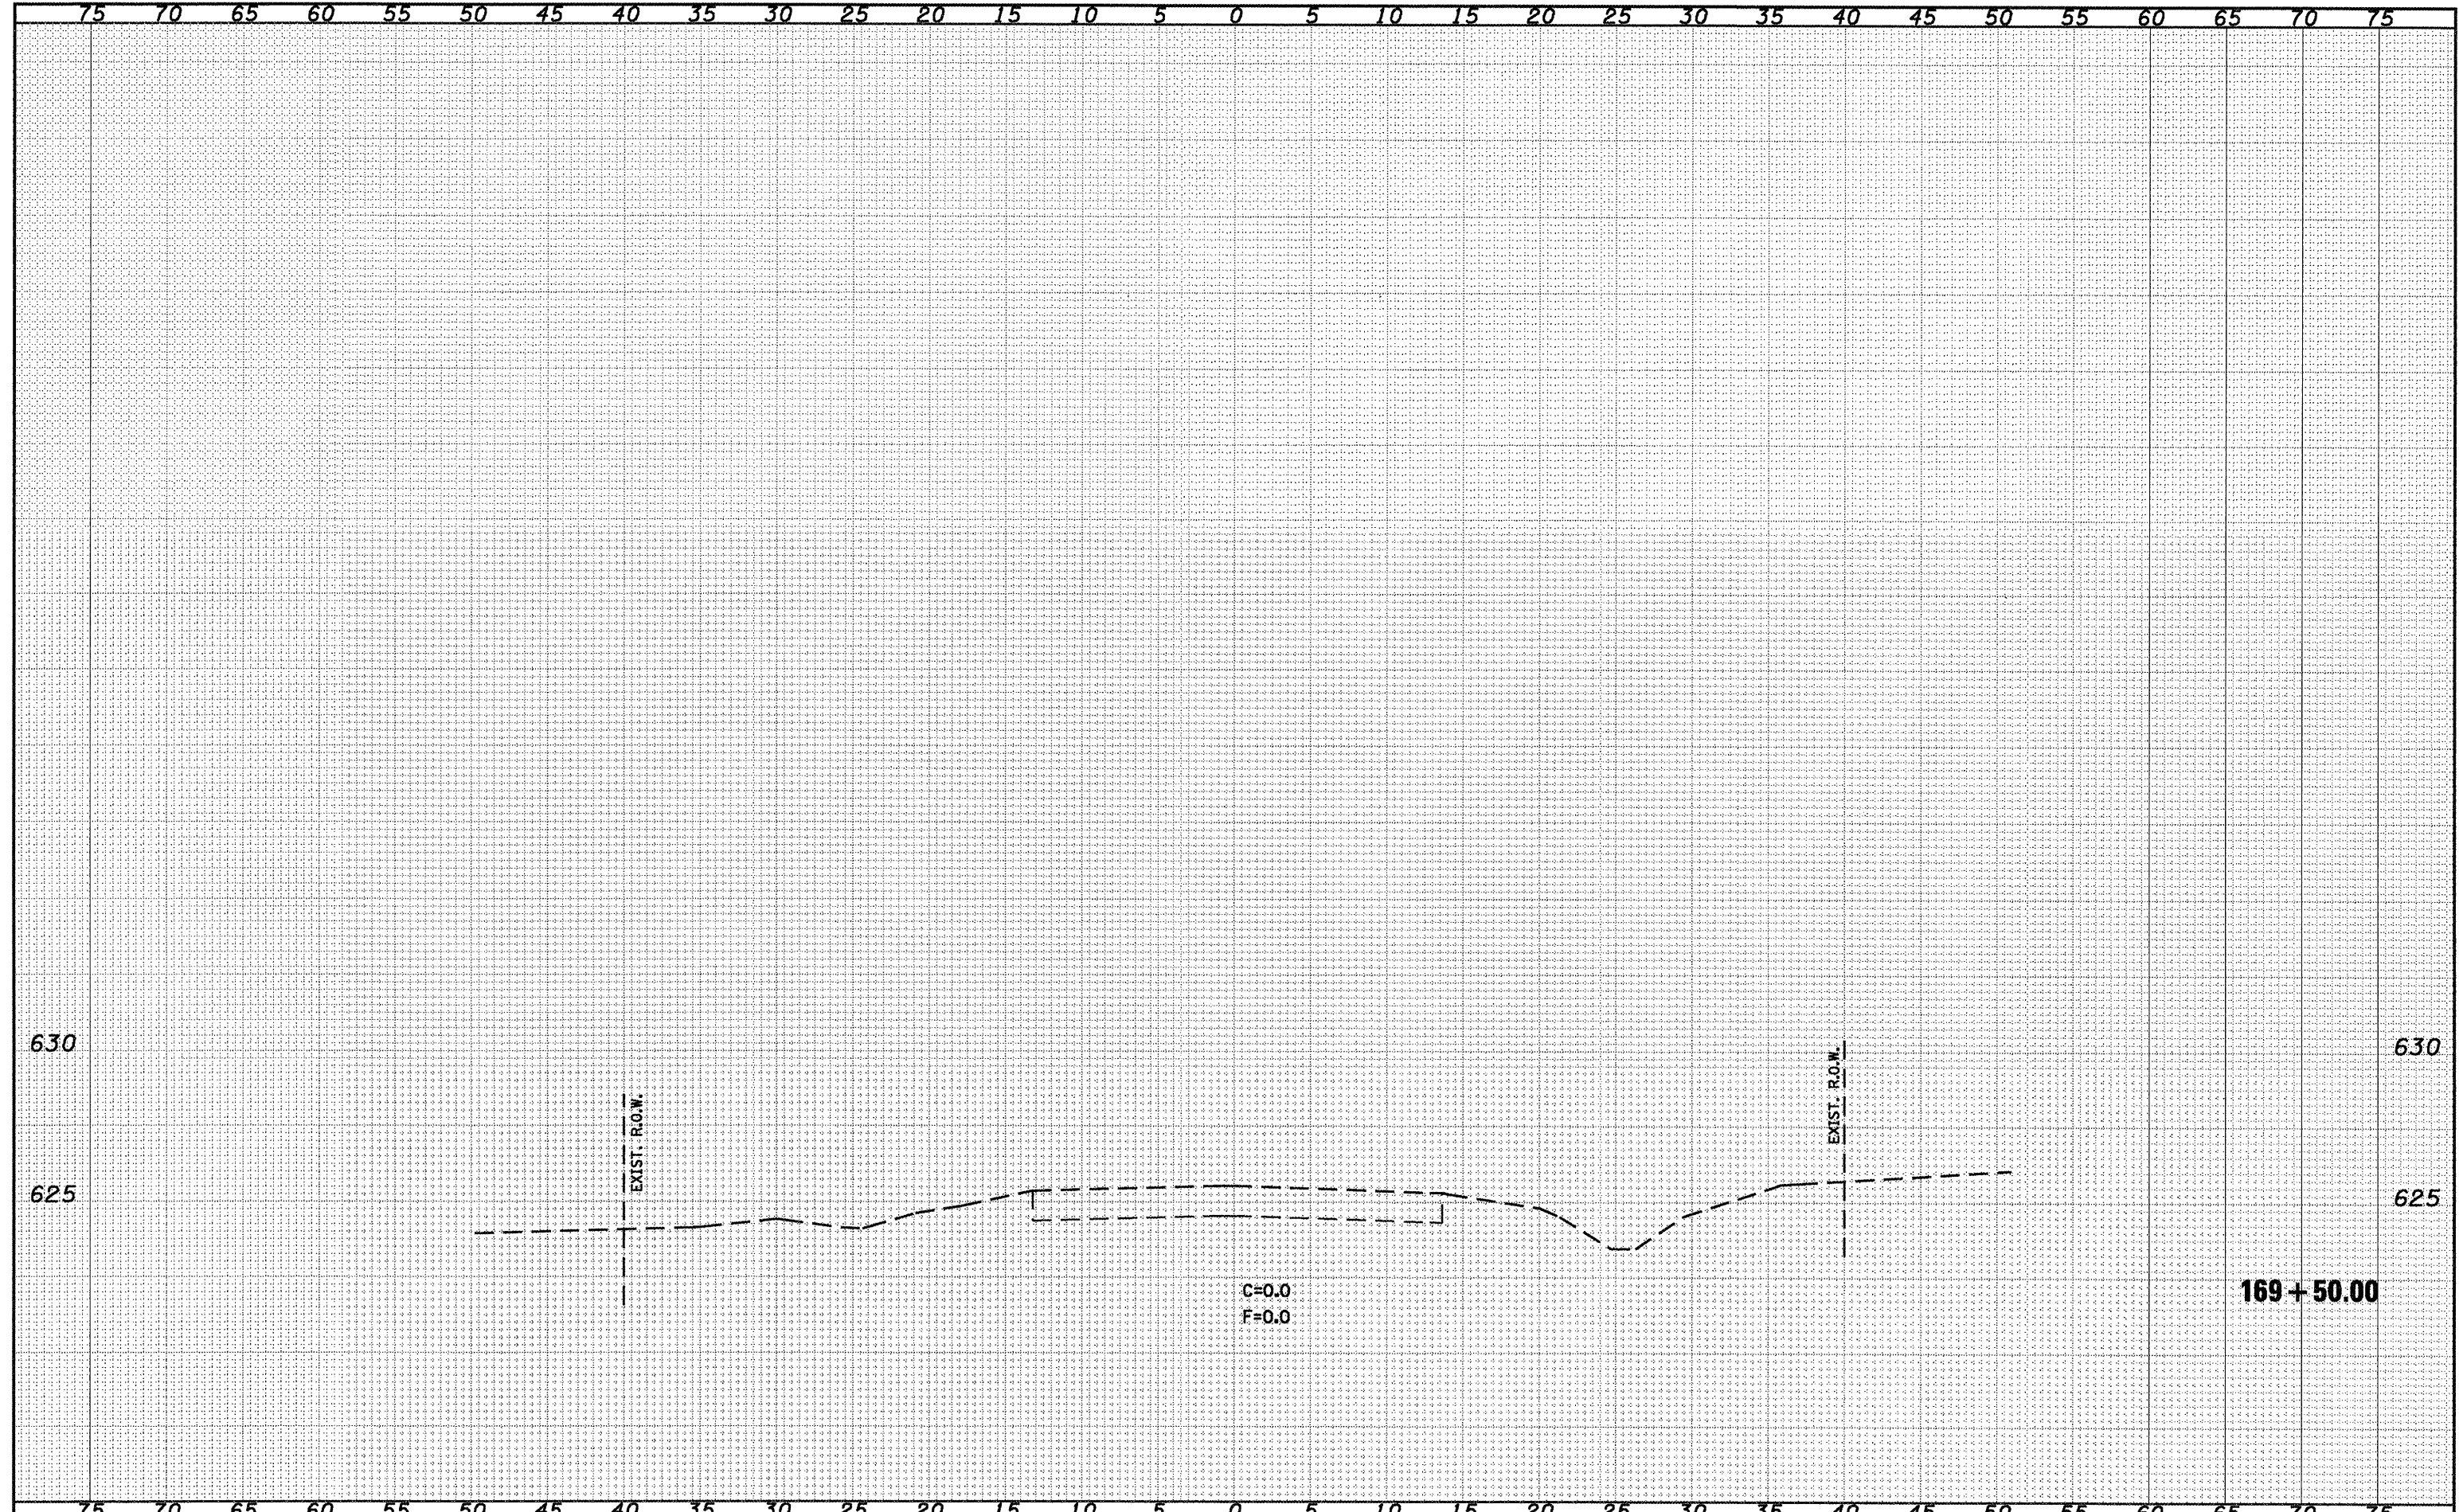

FILE NAME =	USER NAME = coxte	DESIGNED -	REVISED -	STATE OF ILLINOIS DEPARTMENT OF TRANSPORTATION IL 125 CROSS SECTIONS	P.A.P. RTE. 67 SECTION 105(RS-6) 106(RS-4) COUNTY * TOTAL SHEETS 88 SHEET NO. 84 CONTRACT NO. T2C49 ILLINOIS FED. AID PROJECT * CASS, SANGAMON
o:\pwork\PI100T\COXTE\dms22019\0672C49-alt-1125.dgn		DRAWN -	REVISED -		
PLOT SCALE = 10.0000' / IN.		CHECKED -	REVISED -		
PLOT DATE = Dec-18-2009 04:51:11PM		DATE -	REVISED -		
SCALE: 1" = 20'				SHEET NO. OF SHEETS	STA. 169+50.00 TO STA. 169+50.00