


BY	DATE
FINAL SURVEY	
PLOTTED	
NOTE BOOK	
NO.	

BY	DATE
ORIGINAL SURVEY	
PLOTTED	
NOTE BOOK	
NO.	

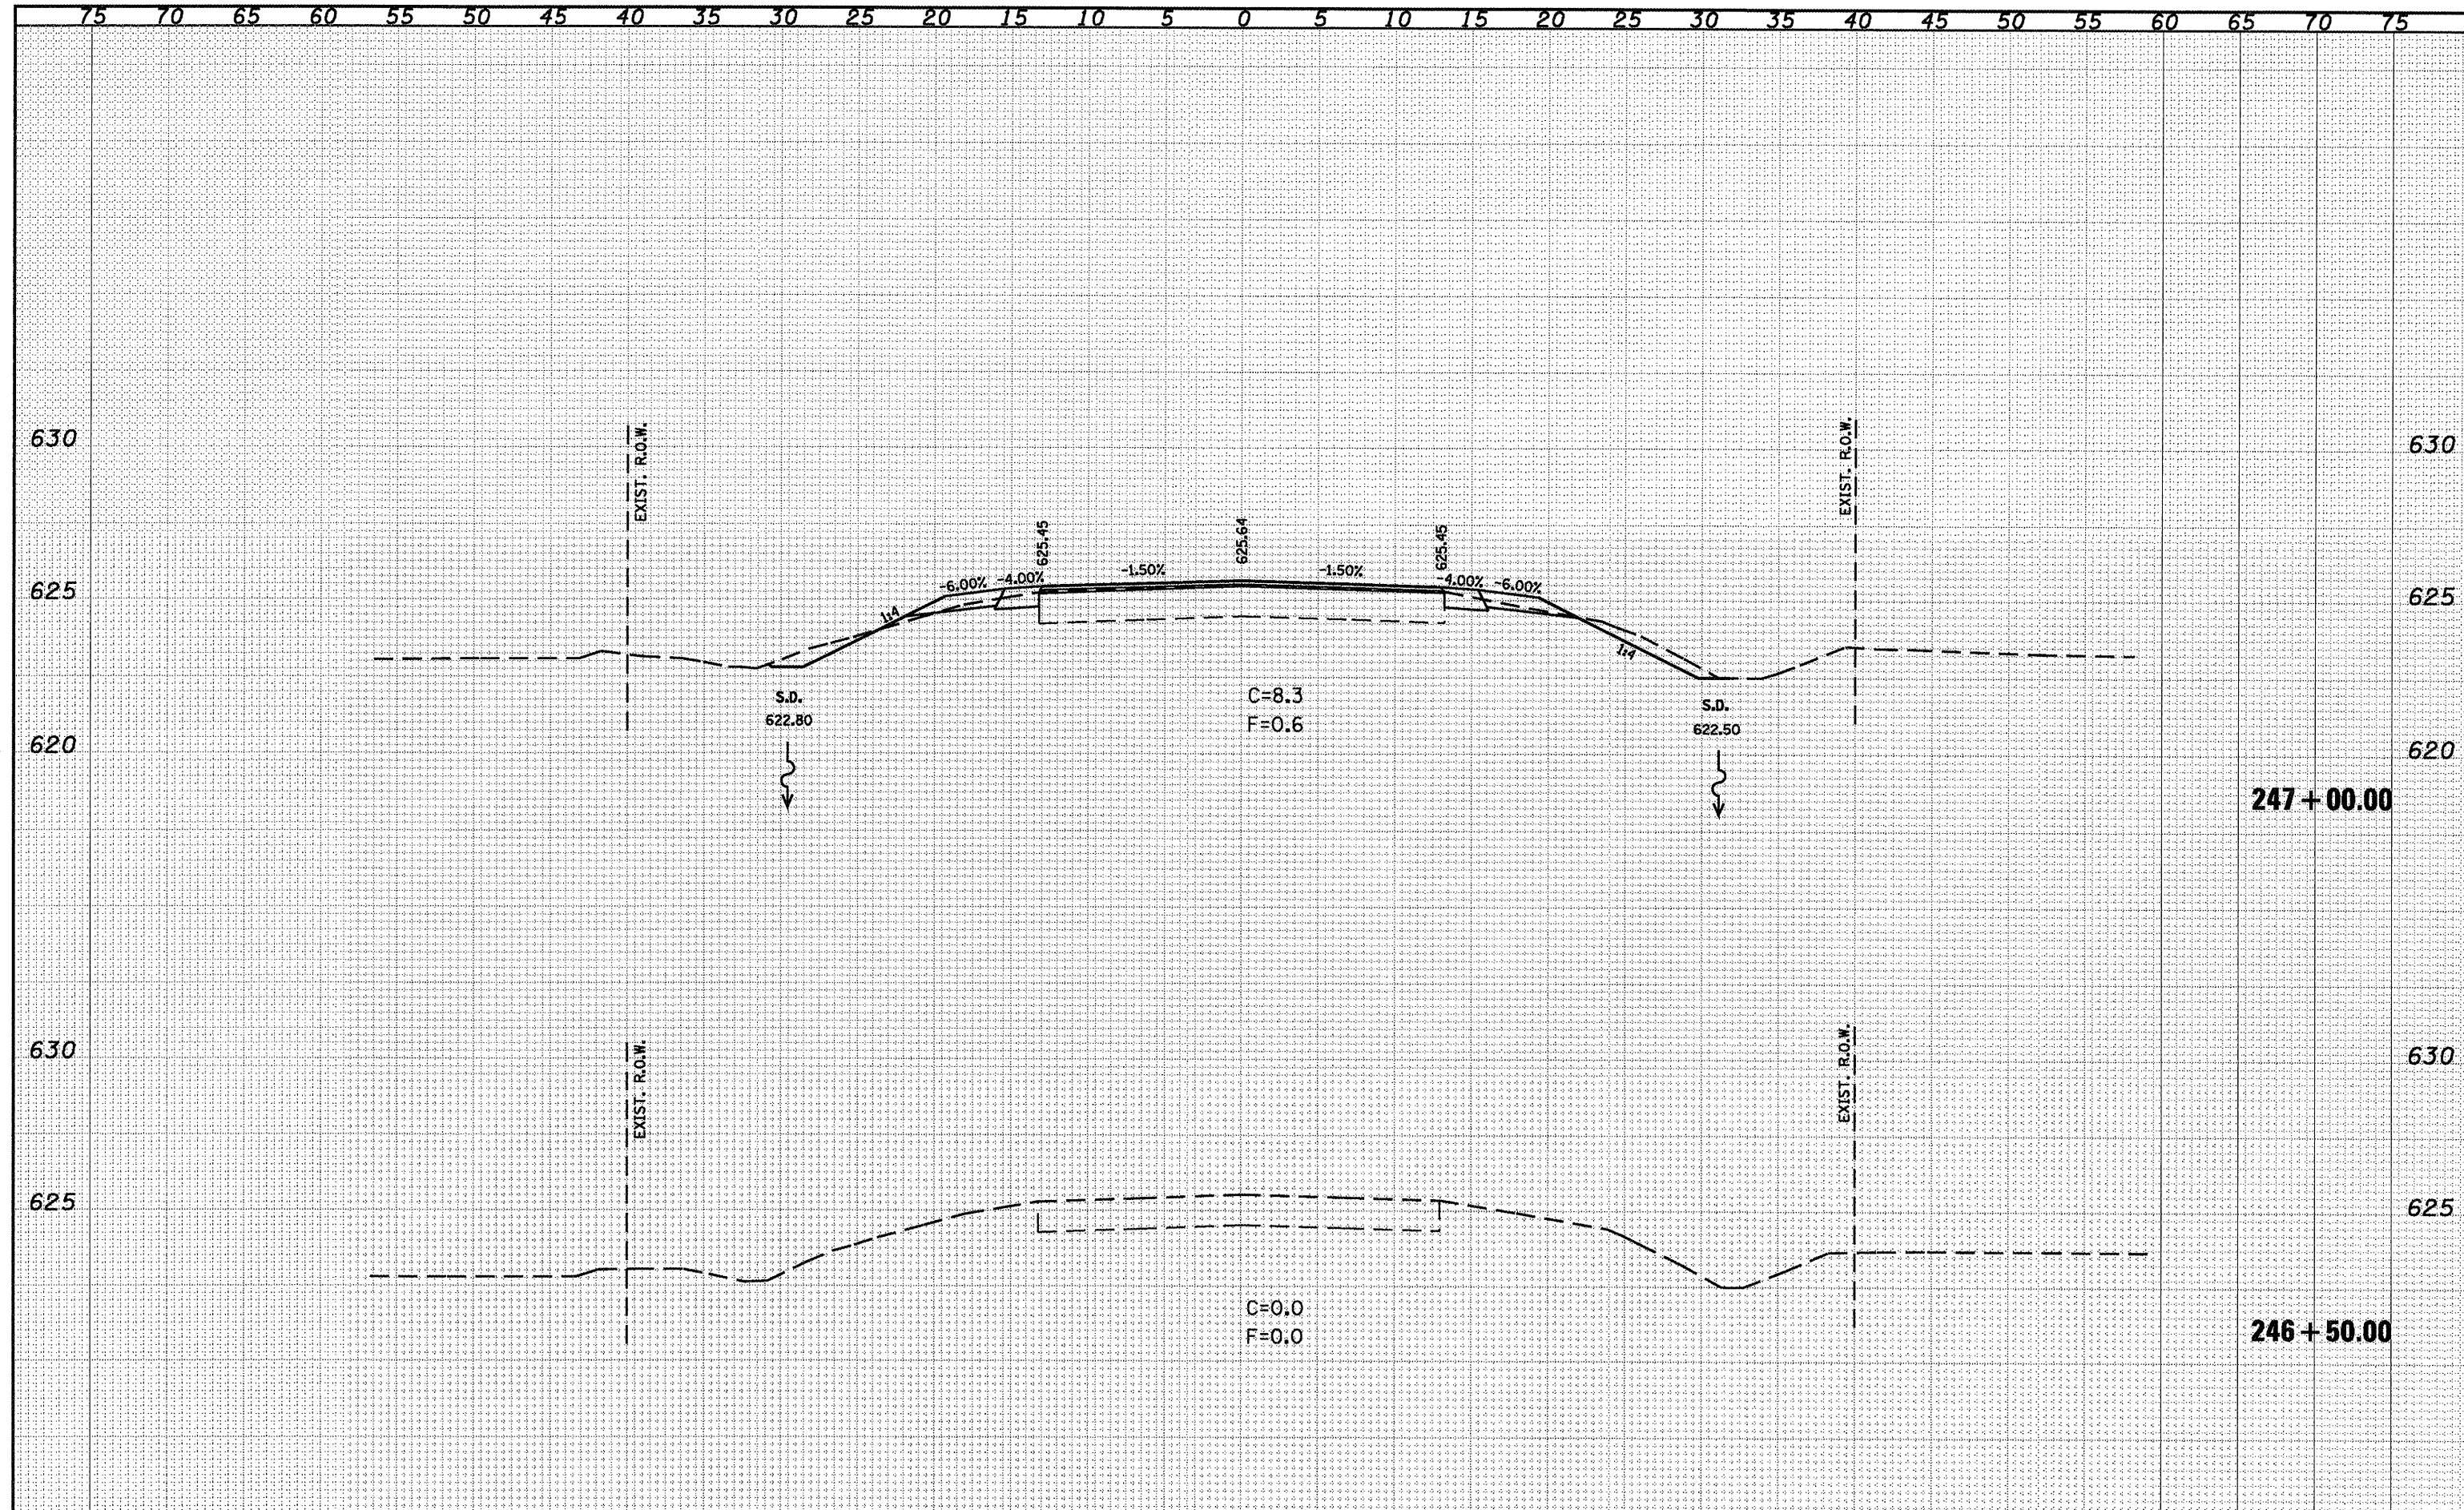

FILE NAME =	USER NAME = coxte	DESIGNED -	REVISED -	<b>STATE OF ILLINOIS</b> <b>DEPARTMENT OF TRANSPORTATION</b> IL 123 CROSS SECTIONS SCALE: 1" = 20' SHEET NO. 1 OF 2 SHEETS STA. 246+50.00 TO STA. 247+00.00	SECTION 105(RS-6) 106(RS-4) COUNTY • TOTAL SHEETS 88 SHEE NO. 85 CONTRACT NO. T2C49 ILLINOIS FED. AID PROJECT • CASS, SANGAMON
PLLOT SCALE = 10.0000' / IN.	PLLOT DATE = Dec-10-2009 04:51:33PM	DRAWN -	REVISED -		
		CHECKED -	REVISED -		
		DATE -	REVISED -		