


DATE	
BY	
FINAL SURVEY	
PLOTTED	
NOTE BOOK	
AREAS CHECKED	

DATE	
BY	
ORIGINAL SURVEY	
PLOTTED	
NOTE BOOK	
AREAS CHECKED	

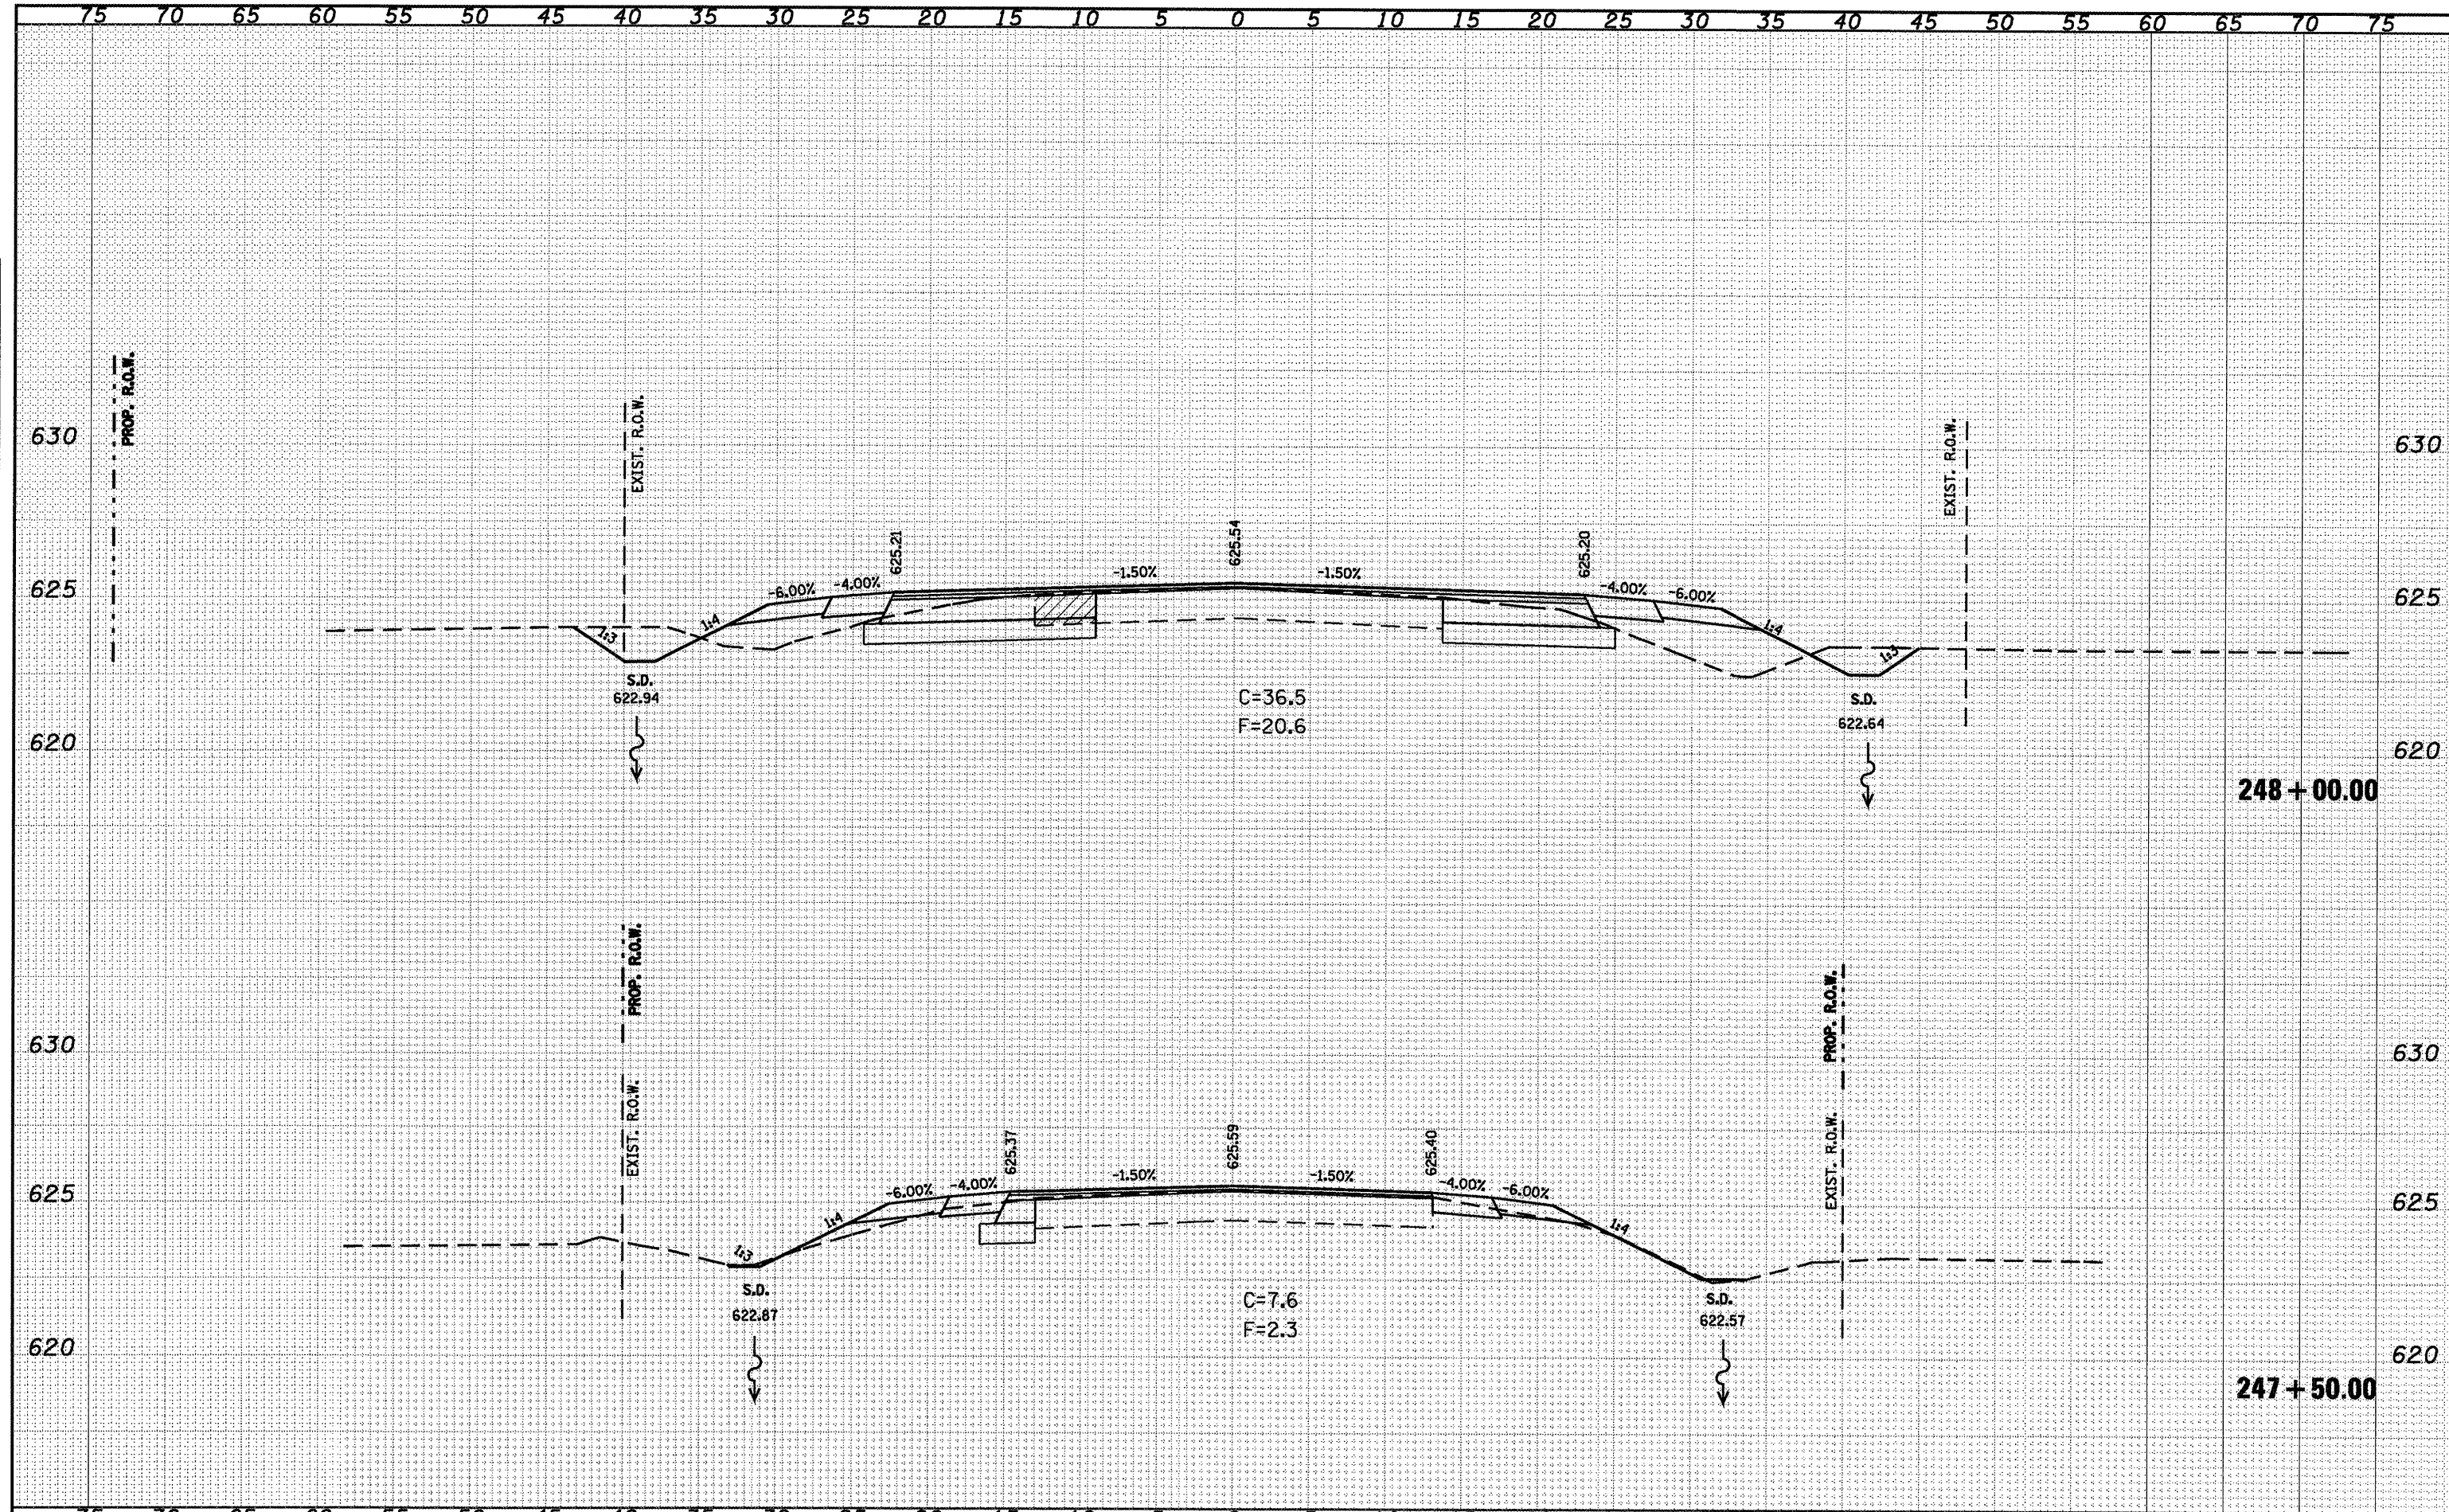

FILE NAME = er:\pw\_work\PW100T\COXTE\dm22819\0672C49-sht-1L123.dgn  
 USER NAME = coxte  
 PLOT SCALE = 10.0000' / IN.  
 PLOT DATE = Dec-10-2009 04:51:15PM

DESIGNED -	REVISED -
DRAWN -	REVISED -
CHECKED -	REVISED -
DATE -	REVISED -

STATE OF ILLINOIS  
DEPARTMENT OF TRANSPORTATION

IL 123 CROSS SECTIONS  
 SCALE: 1" = 20'  
 SHEET NO. 2 OF 2 SHEETS  
 STA. 247+50.00 TO STA. 248+00.00

F.A.P. RTE. 67	SECTION 105(RS-6) 106(RS-4)	COUNTY	TOTAL SHEETS 88	SHEET NO. 86
CONTRACT NO. T2C49			ILLINOIS FED. AID PROJECT	

CASS, SANGAMON