


DATE	
BY	
SURVEYED	
PLOTTED	
NOTE BOOK	
AREAS	
CHECKED	
NO.	

DATE	
BY	
SURVEYED	
PLOTTED	
NOTE BOOK	
AREAS	
CHECKED	
NO.	

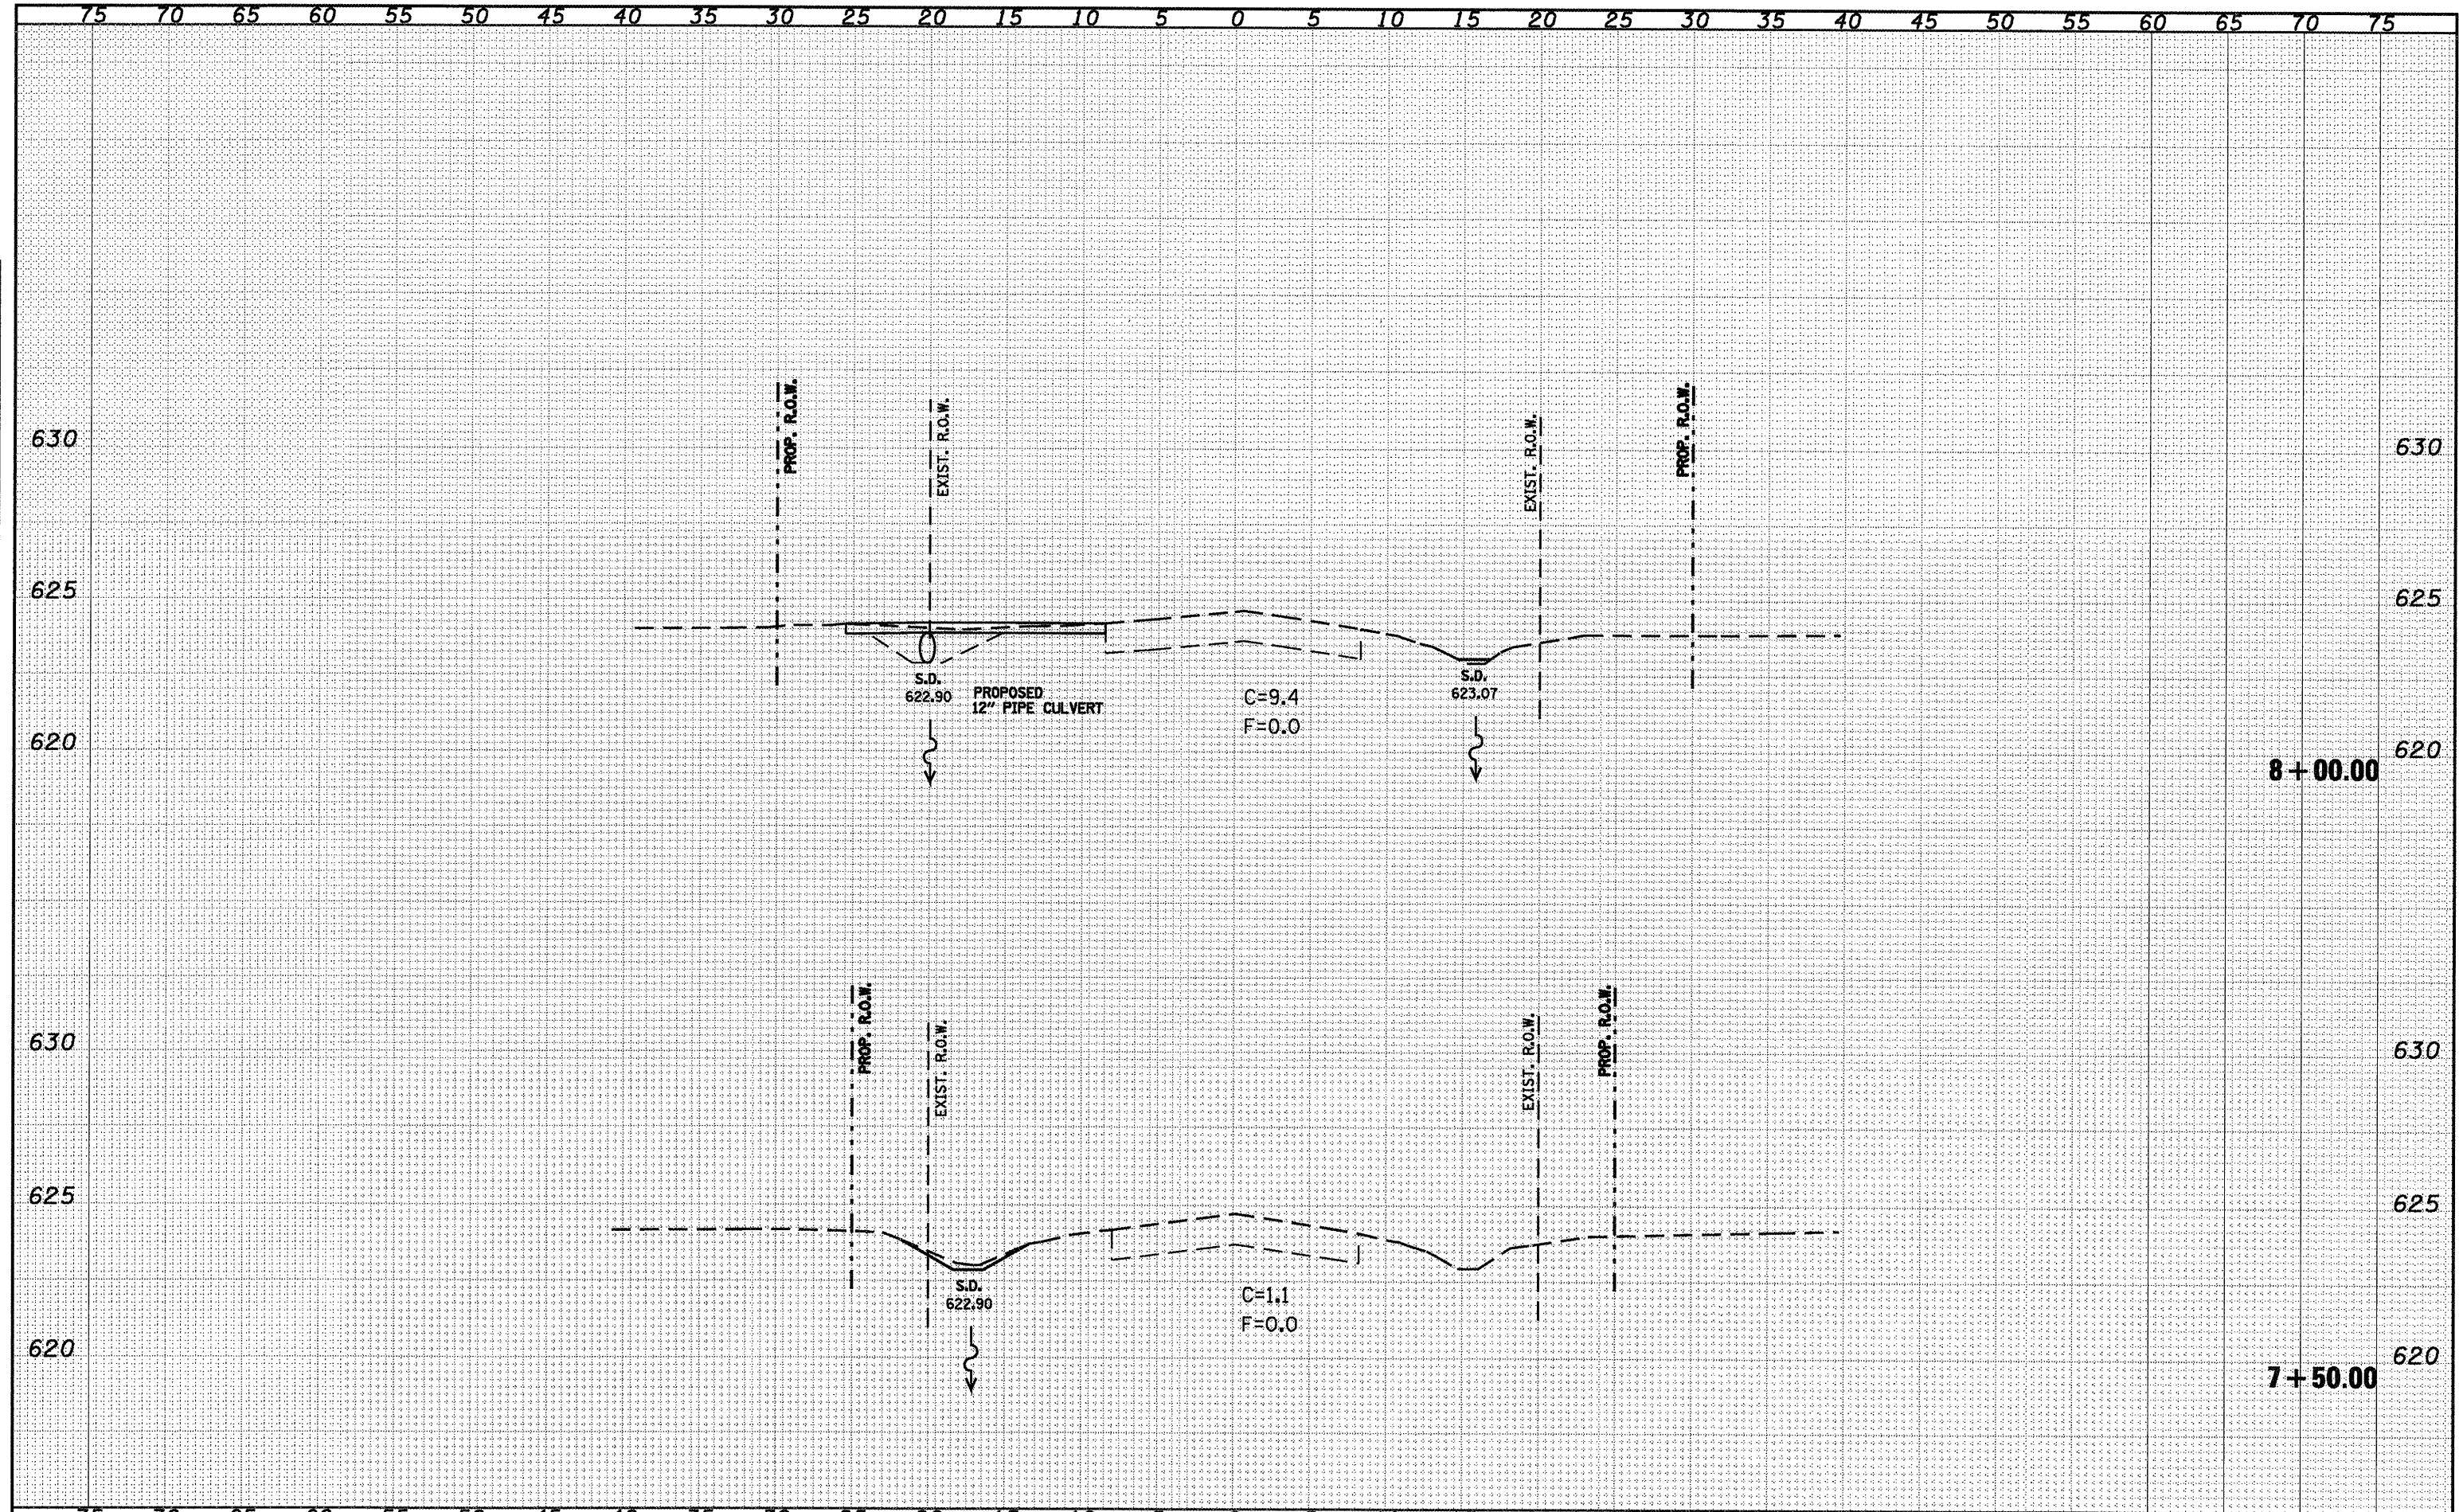

FILE NAME =	USER NAME = coxte	DESIGNED -	REVISED -	TR 22 CROSS SECTIONS		S.P. RTE.	SECTION	COUNTY	TOTAL SHEETS	SHEET NO.
al\pwork\PIWIDOT\COXTE\dm22819\0672049-xx-TR22.dgn		DRAWN -	REVISED -	YANKEETOWN ROAD						
PLOT SCALE = 10.0000' / IN.		CHECKED -	REVISED -	SCALE: 1" = 20'		SHEET NO. 1 OF 2 SHEETS		STA. 7+50.00 TO STA. 8+00.00		CONTRACT NO. T2C49
PLOT DATE = Dec-18-2009 04:51:17PM		DATE -	REVISED -			ILLINOIS FED. AID PROJECT		* CASS, SANGAMON		