


DATE	
BY	
FINN SURVEY	
PLOTTED	
NOTE BOOK	
AREAS CHECKED	

DATE	
BY	
ORIGINAL SURVEY	
PLOTTED	
NOTE BOOK	
AREAS CHECKED	

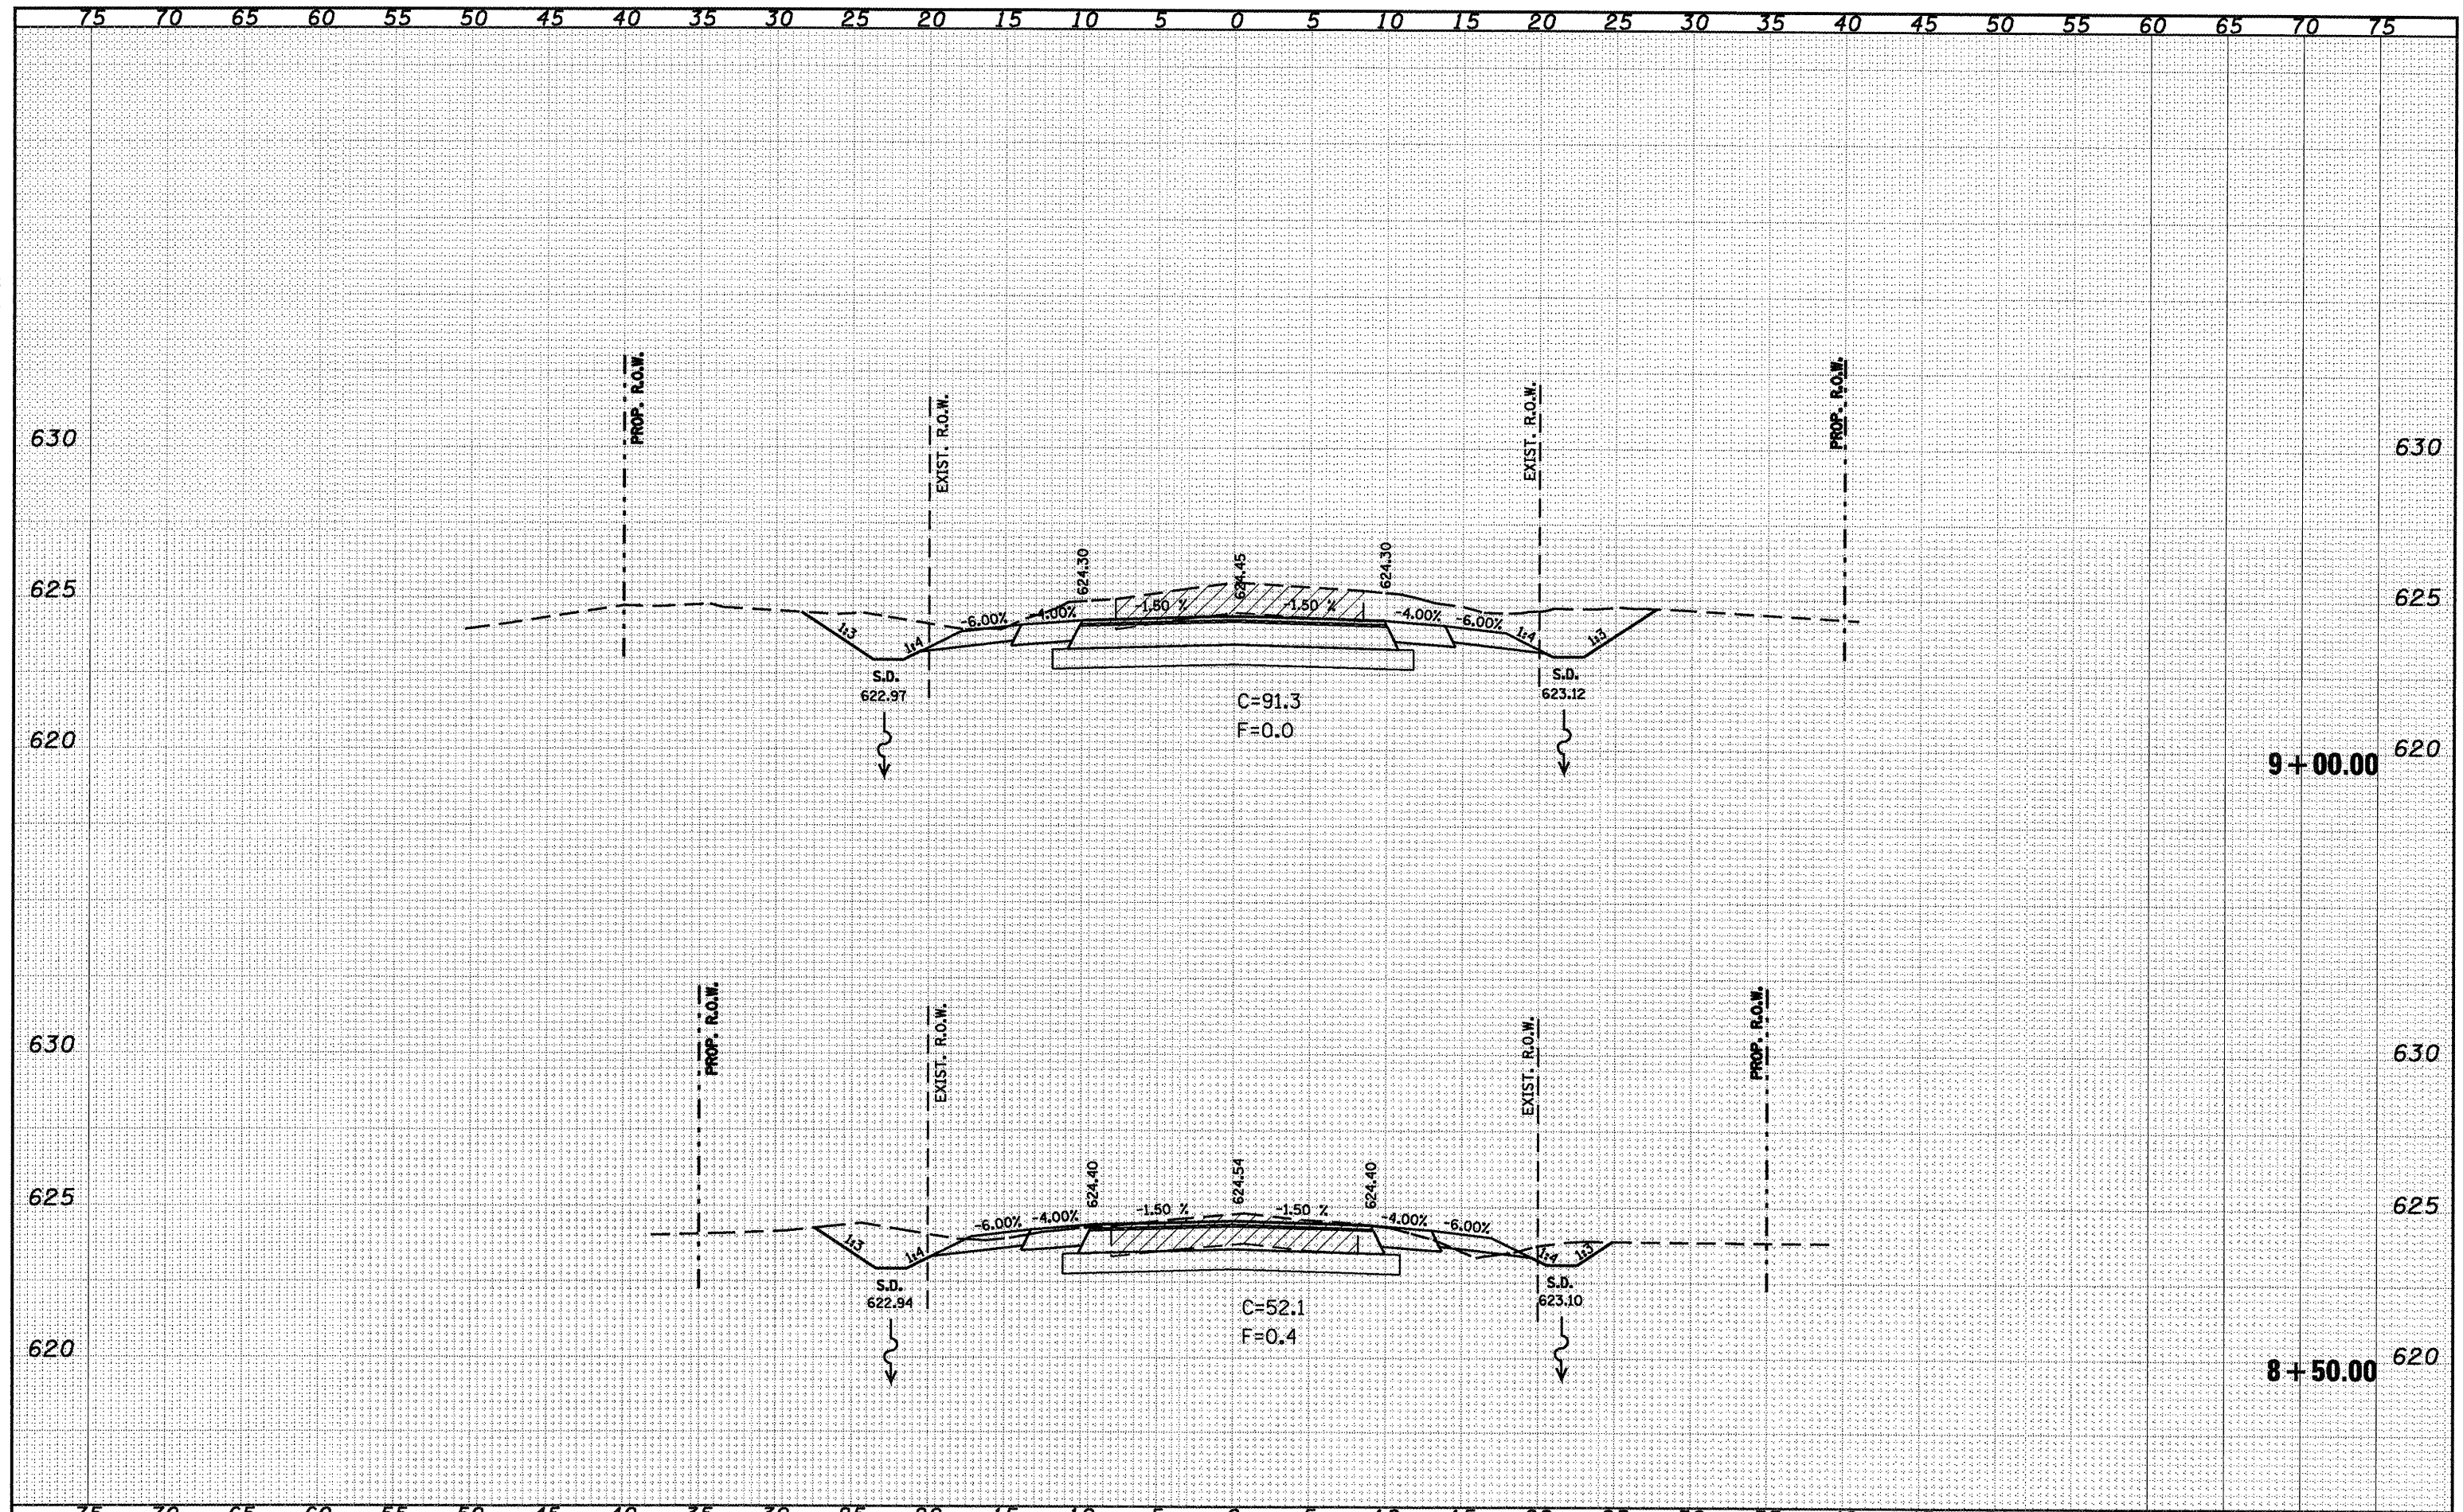

FILE NAME =	USER NAME = coxte	DESIGNED -	REVISED -	<p align="center">STATE OF ILLINOIS DEPARTMENT OF TRANSPORTATION</p> <p align="center">TR 22 CROSS SECTIONS YANKEETOWN ROAD</p> <p>SCALE: 1" = 20' SHEET NO. 2 OF 2 SHEETS STA. 8+50.00 TO STA. 9+00.00</p>	<table border="1"> <tr><td>F.A.P. RTE.</td><td>SECTION</td><td>COUNTY</td><td>TOTAL SHEETS</td><td>SHEET NO.</td></tr> <tr><td>67</td><td>105(RS-6) 106(RS-4)</td><td></td><td>88</td><td>88</td></tr> <tr><td colspan="5">CONTRACT NO. 72C49</td></tr> <tr><td colspan="5">ILLINOIS FED. AID PROJECT</td></tr> </table>	F.A.P. RTE.	SECTION	COUNTY	TOTAL SHEETS	SHEET NO.	67	105(RS-6) 106(RS-4)		88	88	CONTRACT NO. 72C49					ILLINOIS FED. AID PROJECT				
F.A.P. RTE.	SECTION	COUNTY	TOTAL SHEETS			SHEET NO.																			
67	105(RS-6) 106(RS-4)		88			88																			
CONTRACT NO. 72C49																									
ILLINOIS FED. AID PROJECT																									
or\p\work\PWIDOT\COXTE\dms22819\0672C49-ws-TR22.dgn		DRAWN -	REVISED -																						
PLOT SCALE = 18.0000' / IN.		CHECKED -	REVISED -																						
PLOT DATE = Dec-10-2009 04:51:28PM		DATE -	REVISED -																						

CASS, SANGAMON