


PARCEL NUMBER 6085200

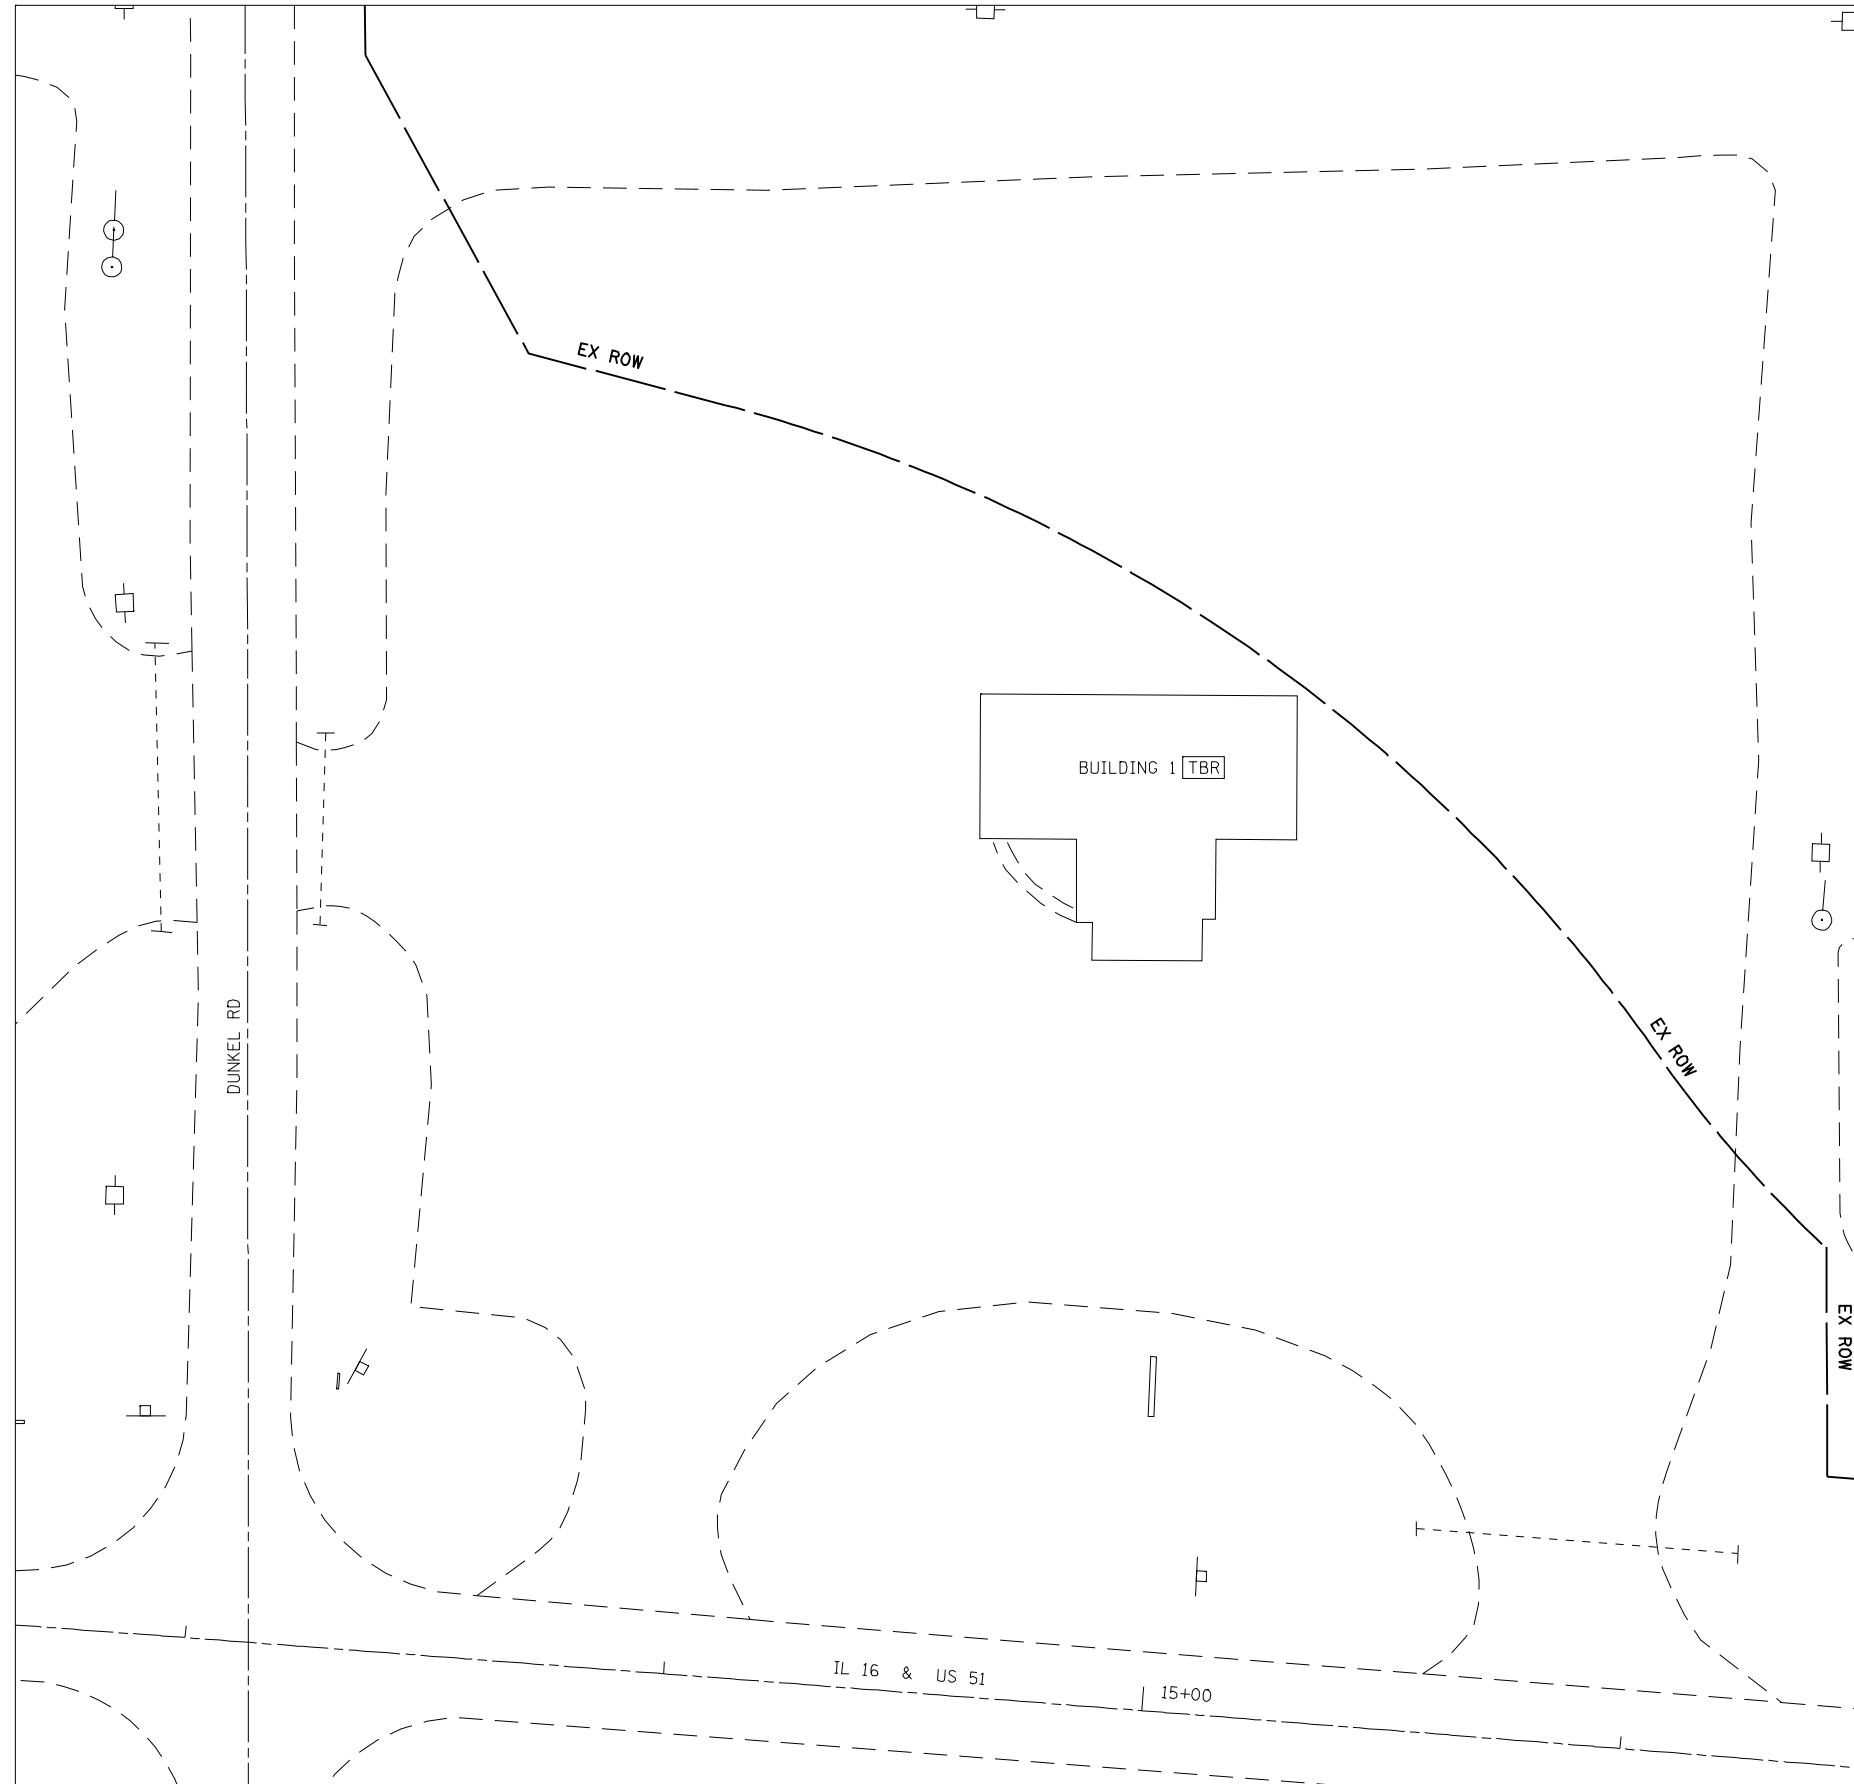

QUANTITIES

| | | | |
|--|---|---|-----|
| BUILDING REMOVAL NO. 1 | 1 | L | SUM |
| REM & DISP OF NON-FRIABLE ASBESTOS, BUILDING NO. 1 | 1 | L | SUM |

| | | | | | | | | | | | | | |
|---|------------------------|------------|-----------|---|---|-----------|-----------|------|---------------------------|---------|--------|--------------|-----------|
| FILE NAME = | USER NAME = laughlinr1 | DESIGNED - | REVISED - | STATE OF ILLINOIS DEPARTMENT OF TRANSPORTATION | PARCEL NUMBER 6085200 PLAN SHEET | | | | F.A.P. RTE. | SECTION | COUNTY | TOTAL SHEETS | SHEET NO. |
| e:\pwork\pwidot\LAUGHLINRL\0169063\0672030-shr-plan.dgn | | DRAWN - | REVISED - | | 322 | * | CHRISTIAN | 19 | 5 | | | | |
| PLOT SCALE = 40.0000' / IN. | | CHECKED - | REVISED - | | CONTRACT NO. 72D30 | | | | ILLINOIS FED. AID PROJECT | | | | |
| PLOT DATE = Jan-28-2010 01:31:36PM | | DATE - | REVISED - | | SCALE: | SHEET NO. | OF SHEETS | STA. | TO STA. | | | | |