


PARCEL NUMBER 6085200

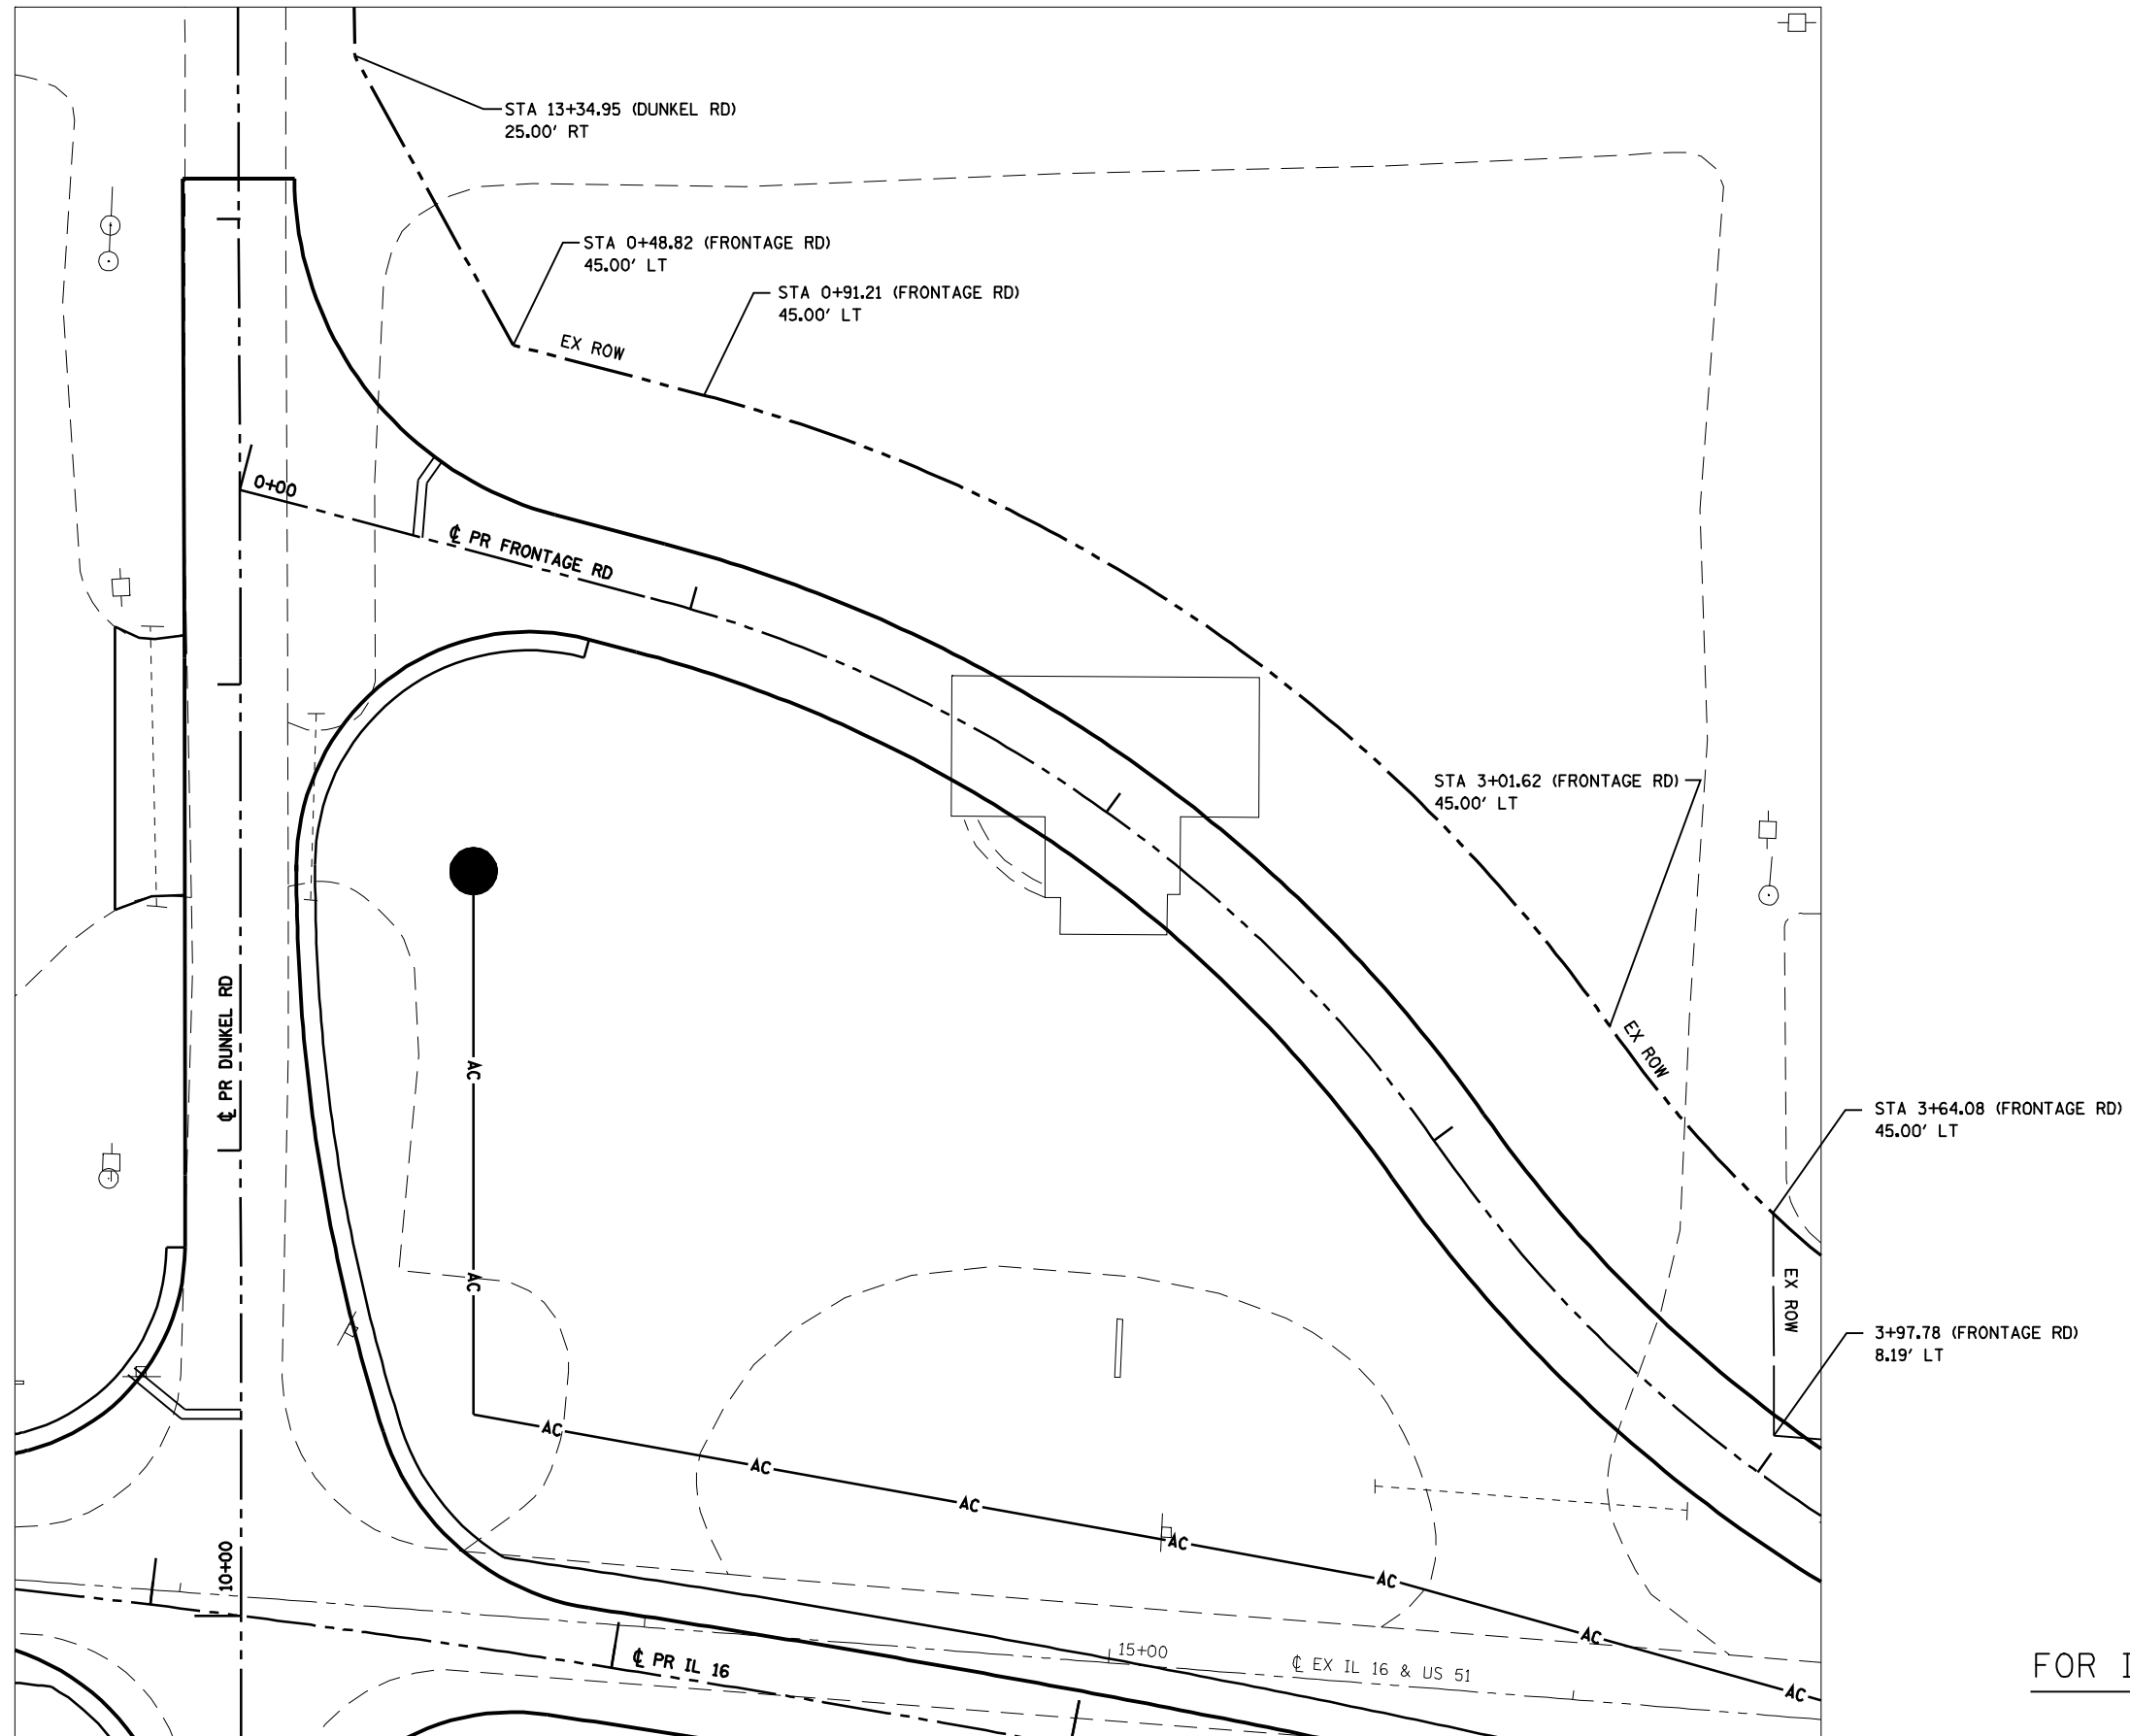

FOR INFORMATION ONLY

FILE NAME =	USER NAME = laughlinr1	DESIGNED -	REVISED -	STATE OF ILLINOIS DEPARTMENT OF TRANSPORTATION	PARCEL NUMBER 6085200 FUTURE FOUR LANE PLAN SHEET			F.A.P. RTE.	SECTION	COUNTY	TOTAL SHEETS	SHEET NO.
e:\pwork\pwork\LAUGHLINRL\0169063\0672030-shr-plan.dgn		DRAWN -	REVISED -		322	*	CHRISTIAN	19	7			
PLOT SCALE = 40.0000' / IN.		CHECKED -	REVISED -		SCALE: SHEET NO. OF SHEETS STA. TO STA.			CONTRACT NO. 72D30				
PLOT DATE = Jan-27-2010 11:30:57AM		DATE -	REVISED -		ILLINOIS FED. AID PROJECT							