


PARCEL NUMBER 6085109

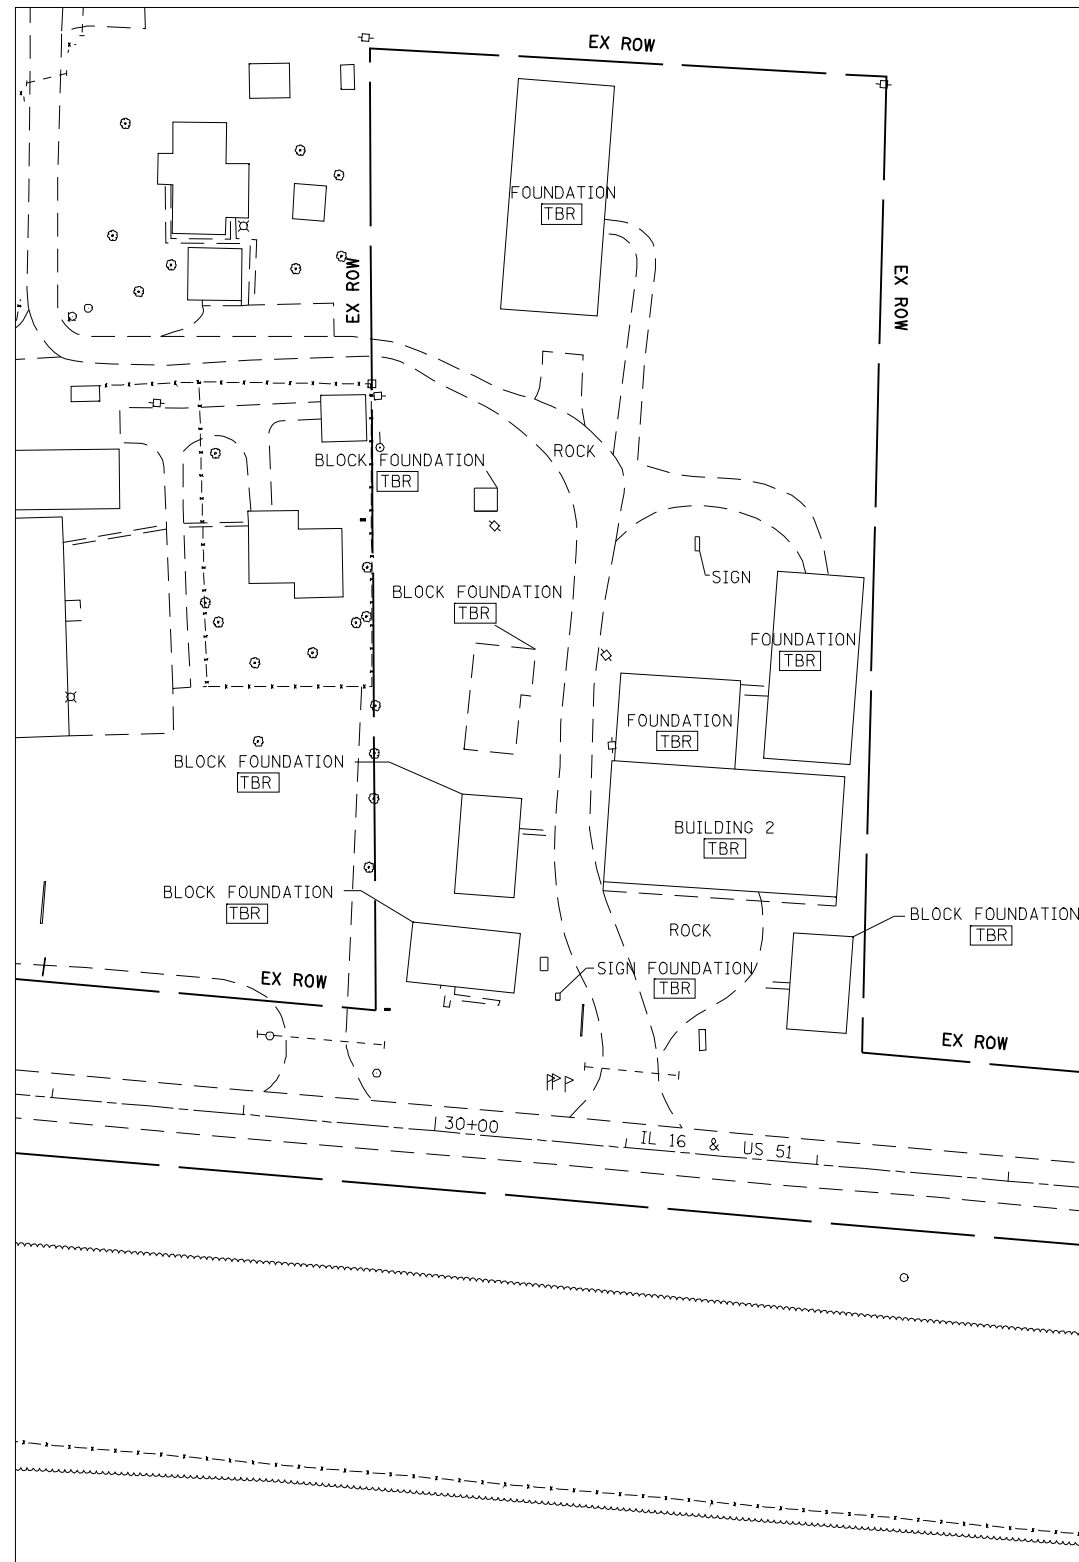

QUANTITIES

BUILDING REMOVAL NO. 2	1	L SUM
REM & DISP OF NON-FRIABLE ASBESTOS, BUILDING NO. 2	1	L SUM

FILE NAME =	USER NAME = laughlinr1	DESIGNED -	REVISED -	STATE OF ILLINOIS DEPARTMENT OF TRANSPORTATION	PARCEL NUMBER 6085109 PLAN SHEET				F.A.P. RTE.	SECTION	COUNTY	TOTAL SHEETS	SHEET NO.
e:\pwwork\PWIDOT\LAUGHLINRL\0169063\0672030-shr-plan.dgn		DRAWN -	REVISED -		322	*	CHRISTIAN	19	8				
PLOT SCALE = 100.0000' / IN.		CHECKED -	REVISED -		CONTRACT NO. 72D30				ILLINOIS FED. AID PROJECT				
PLOT DATE = Jan-28-2010 01:31:44PM		DATE -	REVISED -		SCALE:	SHEET NO.	OF SHEETS	STA.	TO STA.				