


PARCEL NUMBER 6085109

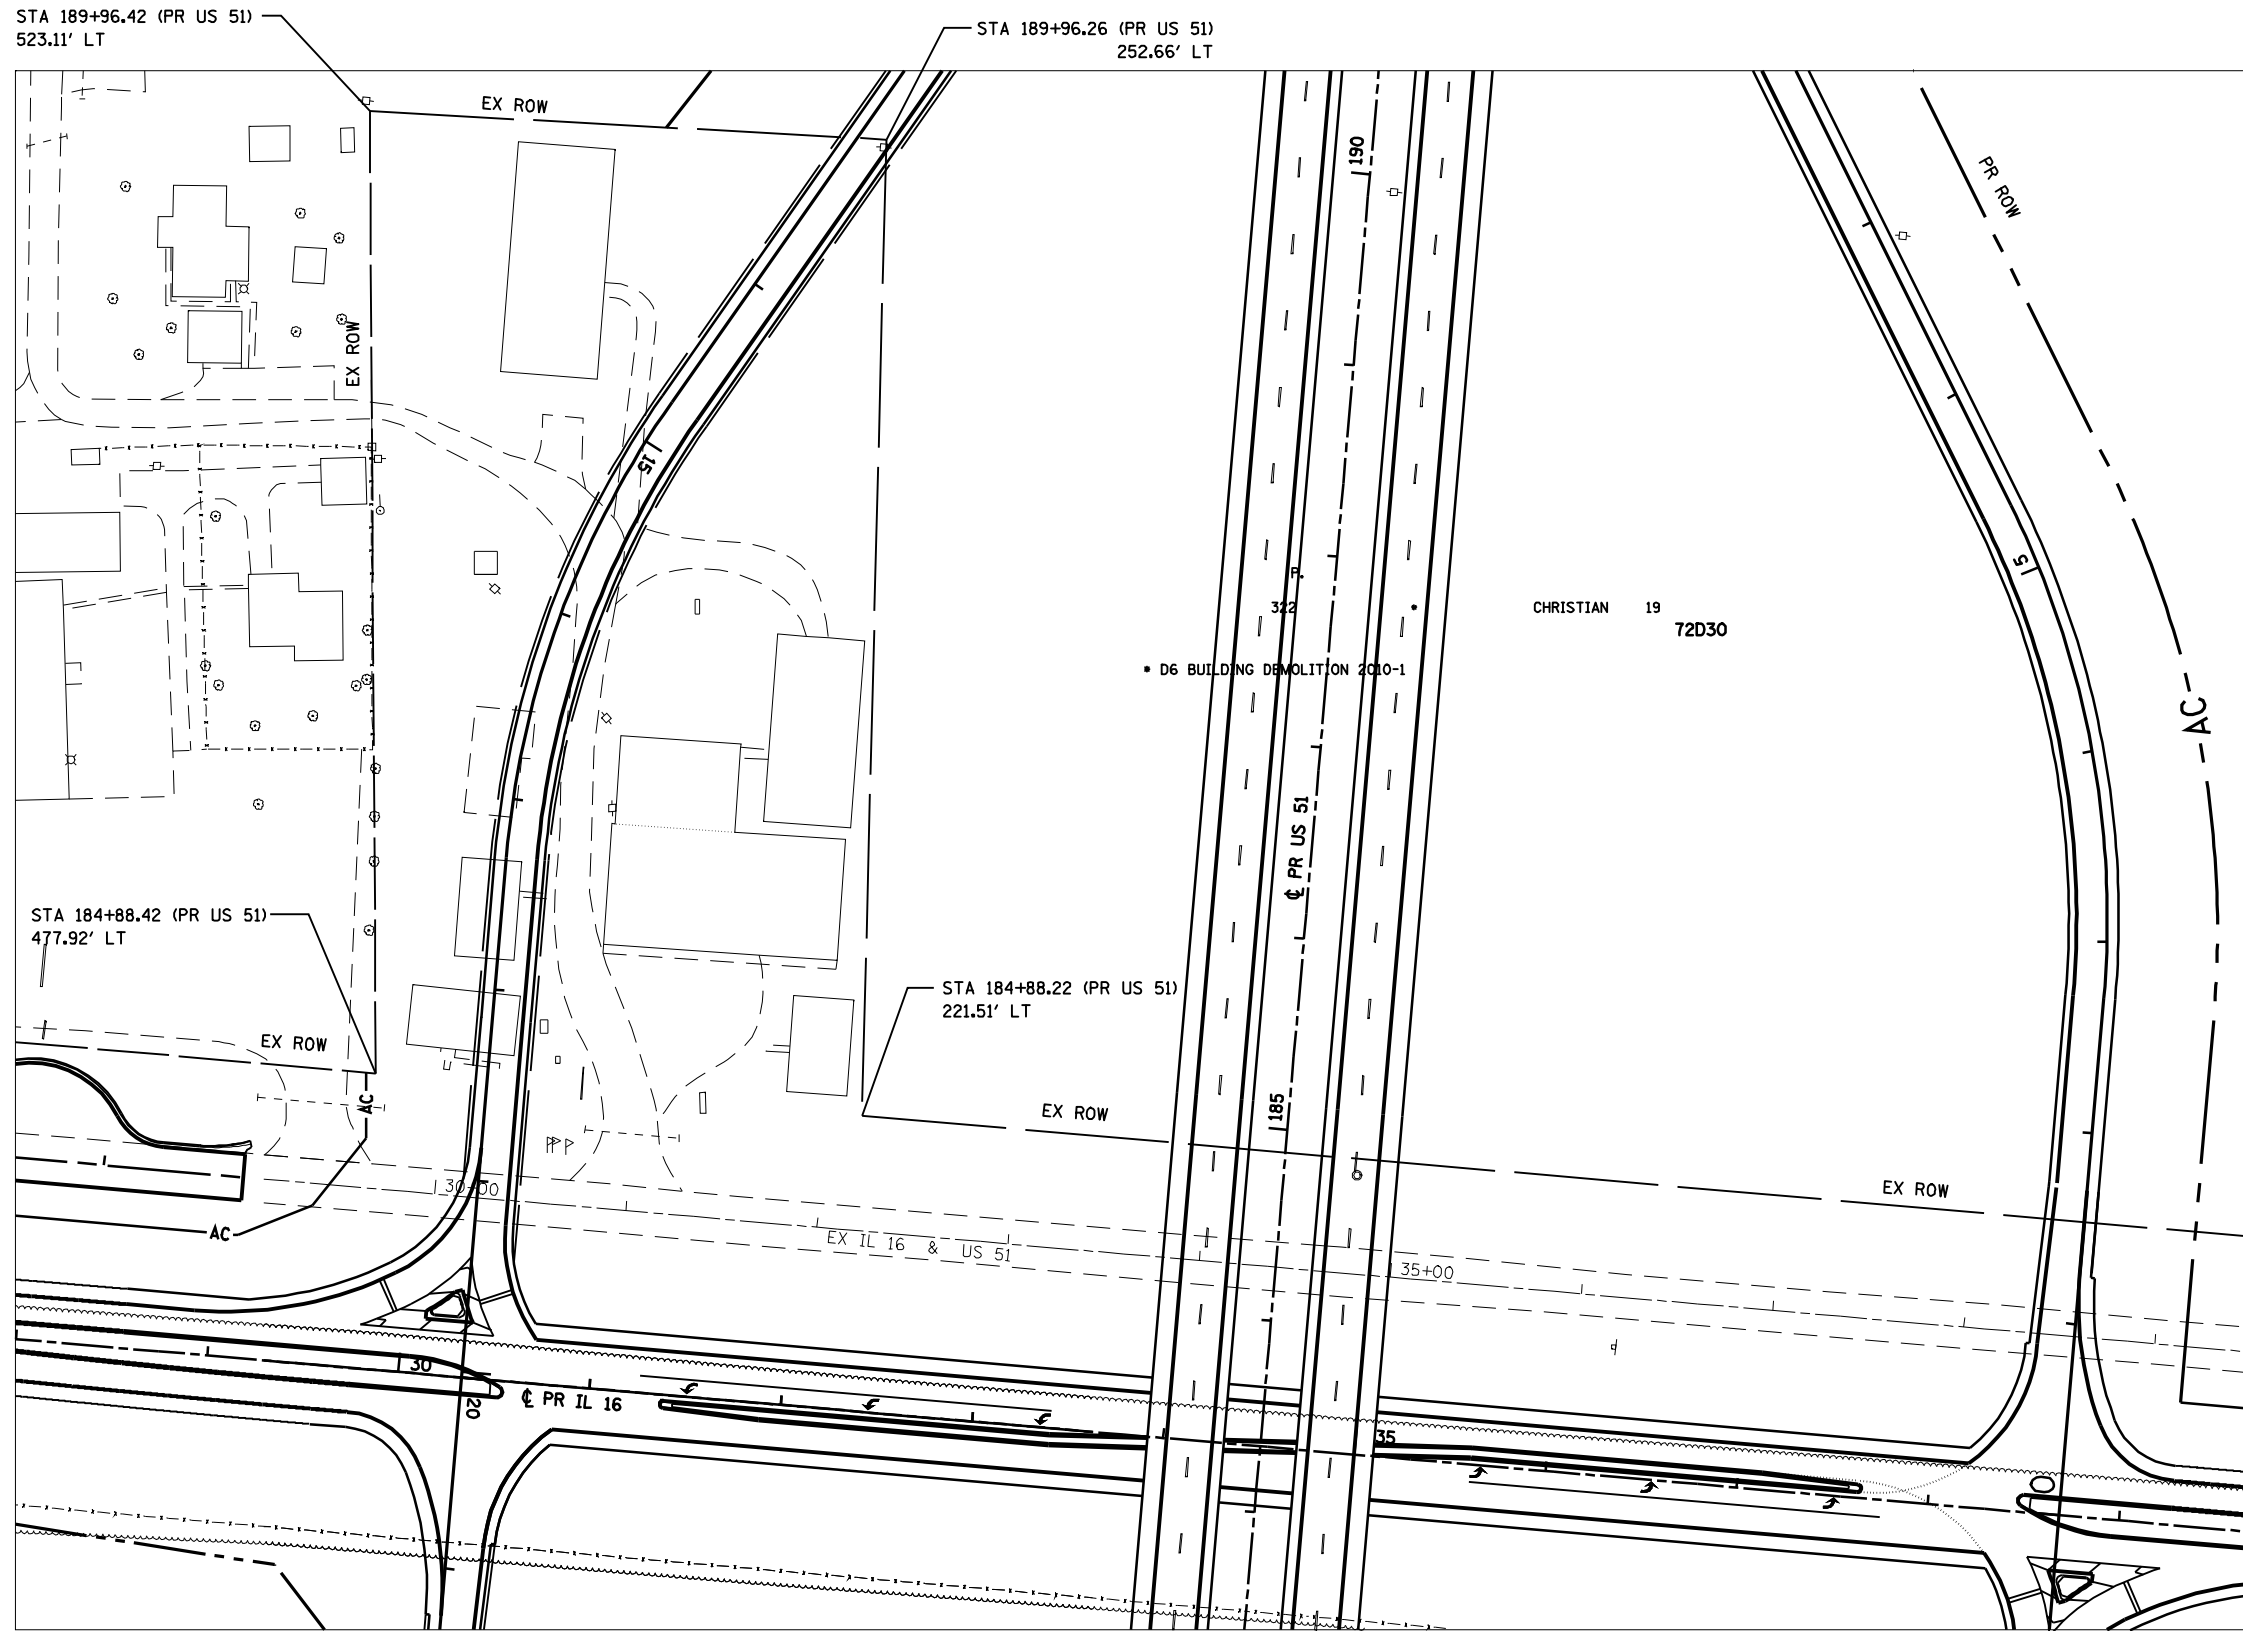

FOR INFORMATION ONLY

FILE NAME = e:\pwork\pwidot\LAUGHLINRL\0169063\072D30-shr-plan.dgn	USER NAME = laughlinr1	DESIGNED -	REVISED -	STATE OF ILLINOIS DEPARTMENT OF TRANSPORTATION	PARCEL NUMBER 6085109 FUTURE FOUR LANE PLAN SHEET			F.A.P. RTE.	SECTION	COUNTY	TOTAL SHEETS	SHEET NO.
	PLOT SCALE = 100.0000' / IN.	CHECKED -	REVISED -					322	.	CHRISTIAN	19	10
PLOT DATE = Jan-27-2010 11:31:09AM	DATE -	REVISED -	REVISED -		SCALE:	SHEET NO.	OF SHEETS	STA.	TO STA.	ILLINOIS FED. AID PROJECT		
										CONTRACT NO. 72D30		

• D6 BUILDING DEMOLITION 2010-1