


PARCEL NUMBER 6085112

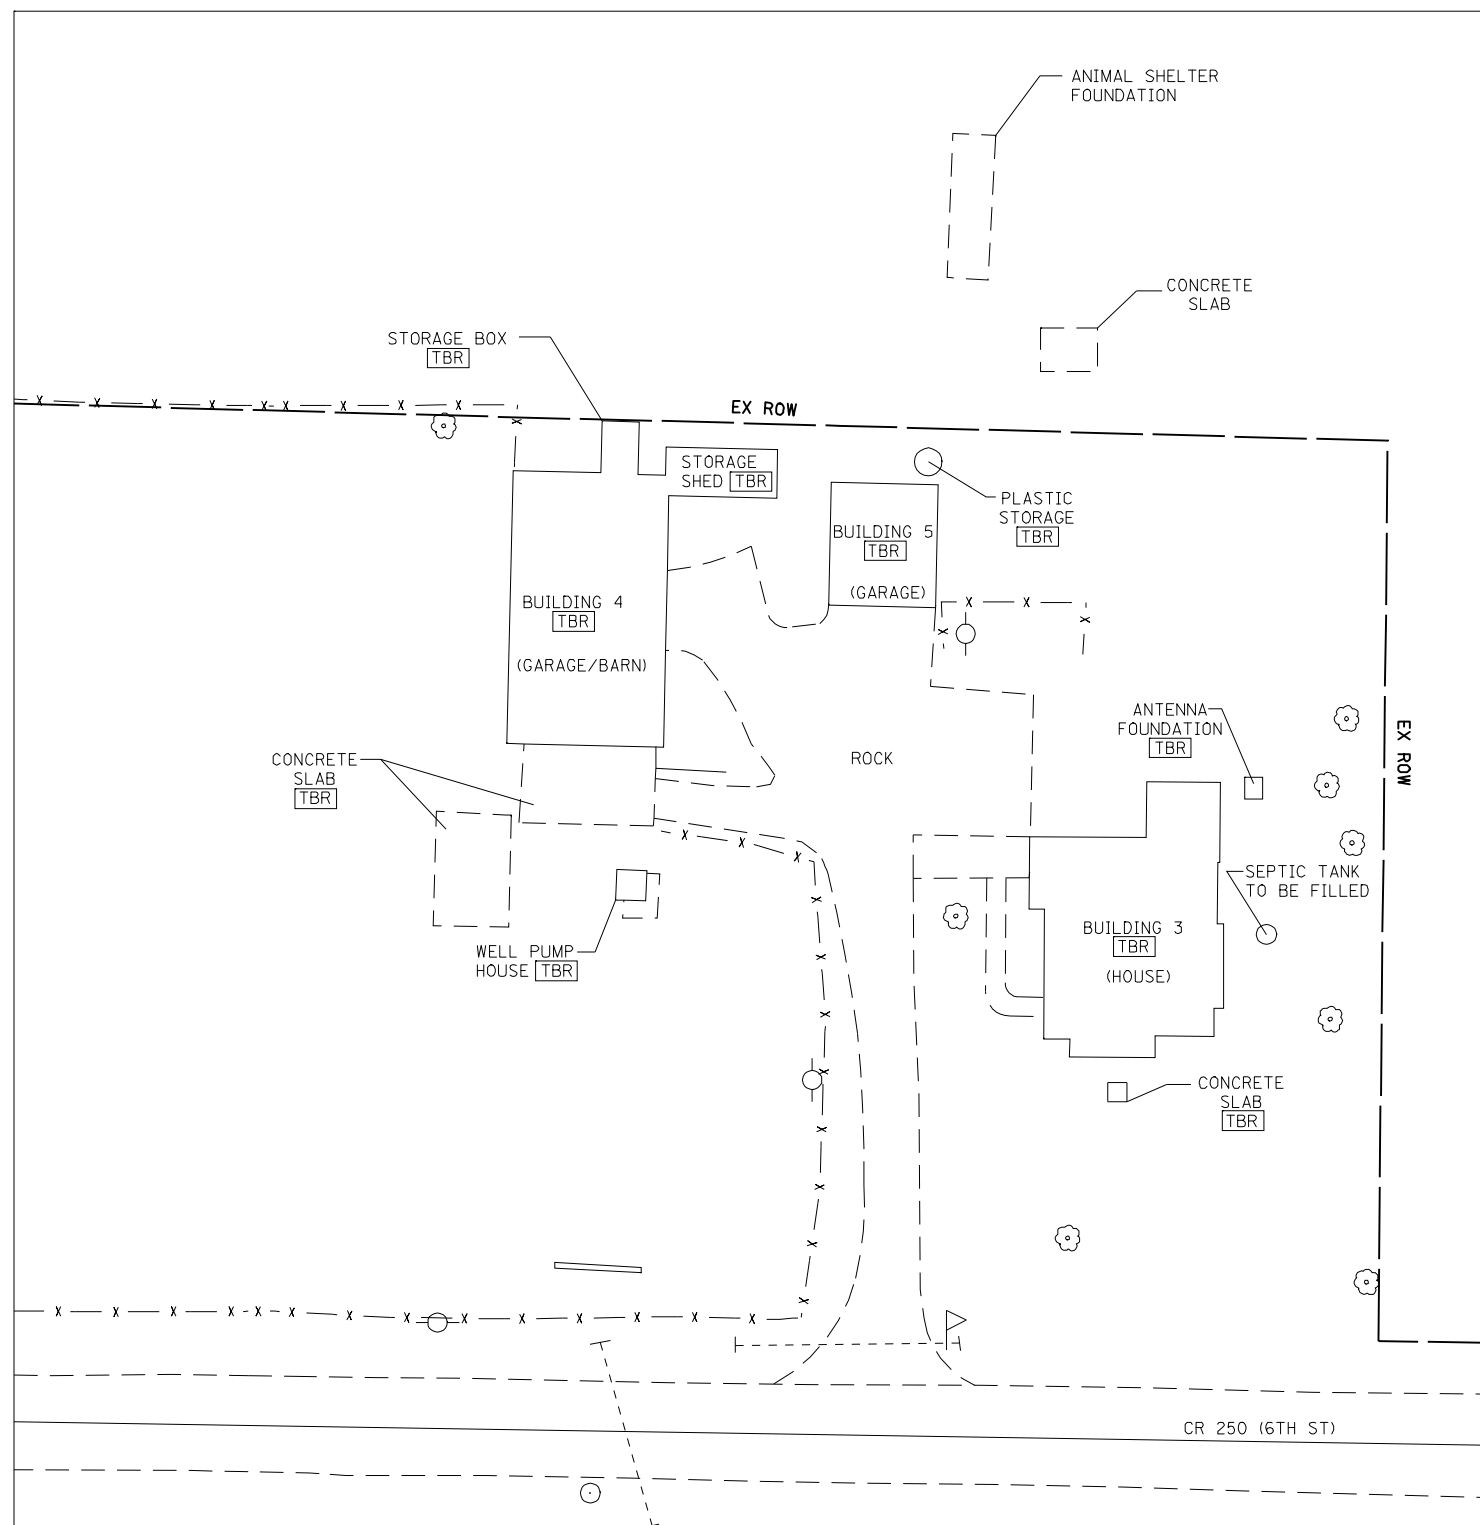

QUANTITIES

SEALING ABANDONED WATER WELLS	1	EACH
BUILDING REMOVAL NO. 3	1	L SUM
BUILDING REMOVAL NO. 4	1	L SUM
BUILDING REMOVAL NO. 5	1	L SUM
FILLING EXISTING SEPTIC TANK	1	EACH
REM & DISP OF FRIABLE ASBESTOS, BUILDING NO. 3	1	L SUM
REM & DISP OF NON-FRIABLE ASBESTOS, BUILDING NO. 3	1	L SUM
REM & DISP OF NON-FRIABLE ASBESTOS, BUILDING NO. 5	1	L SUM

FILE NAME =	USER NAME = laughlinr1	DESIGNED -	REVISED -	STATE OF ILLINOIS DEPARTMENT OF TRANSPORTATION	PARCEL NUMBER 6085112 PLAN SHEET				F.A.P. RTE.	SECTION	COUNTY	TOTAL SHEETS	SHEET NO.
e:\pwwork\PWIDOT\LAUGHLINRL\0169063\0672030-shr-plan.dgn		DRAWN -	REVISED -		322	.	CHRISTIAN	19	11				
PLOT SCALE = 40.0000' / IN.		CHECKED -	REVISED -		SCALE: SHEET NO. OF SHEETS STA. TO STA.				CONTRACT NO. 72D30				
PLOT DATE = Jan-28-2010 01:31:52PM		DATE -	REVISED -		ILLINOIS FED. AID PROJECT				• D6 BUILDING DEMOLITION 2010-1				