


PARCEL NUMBER 6085112

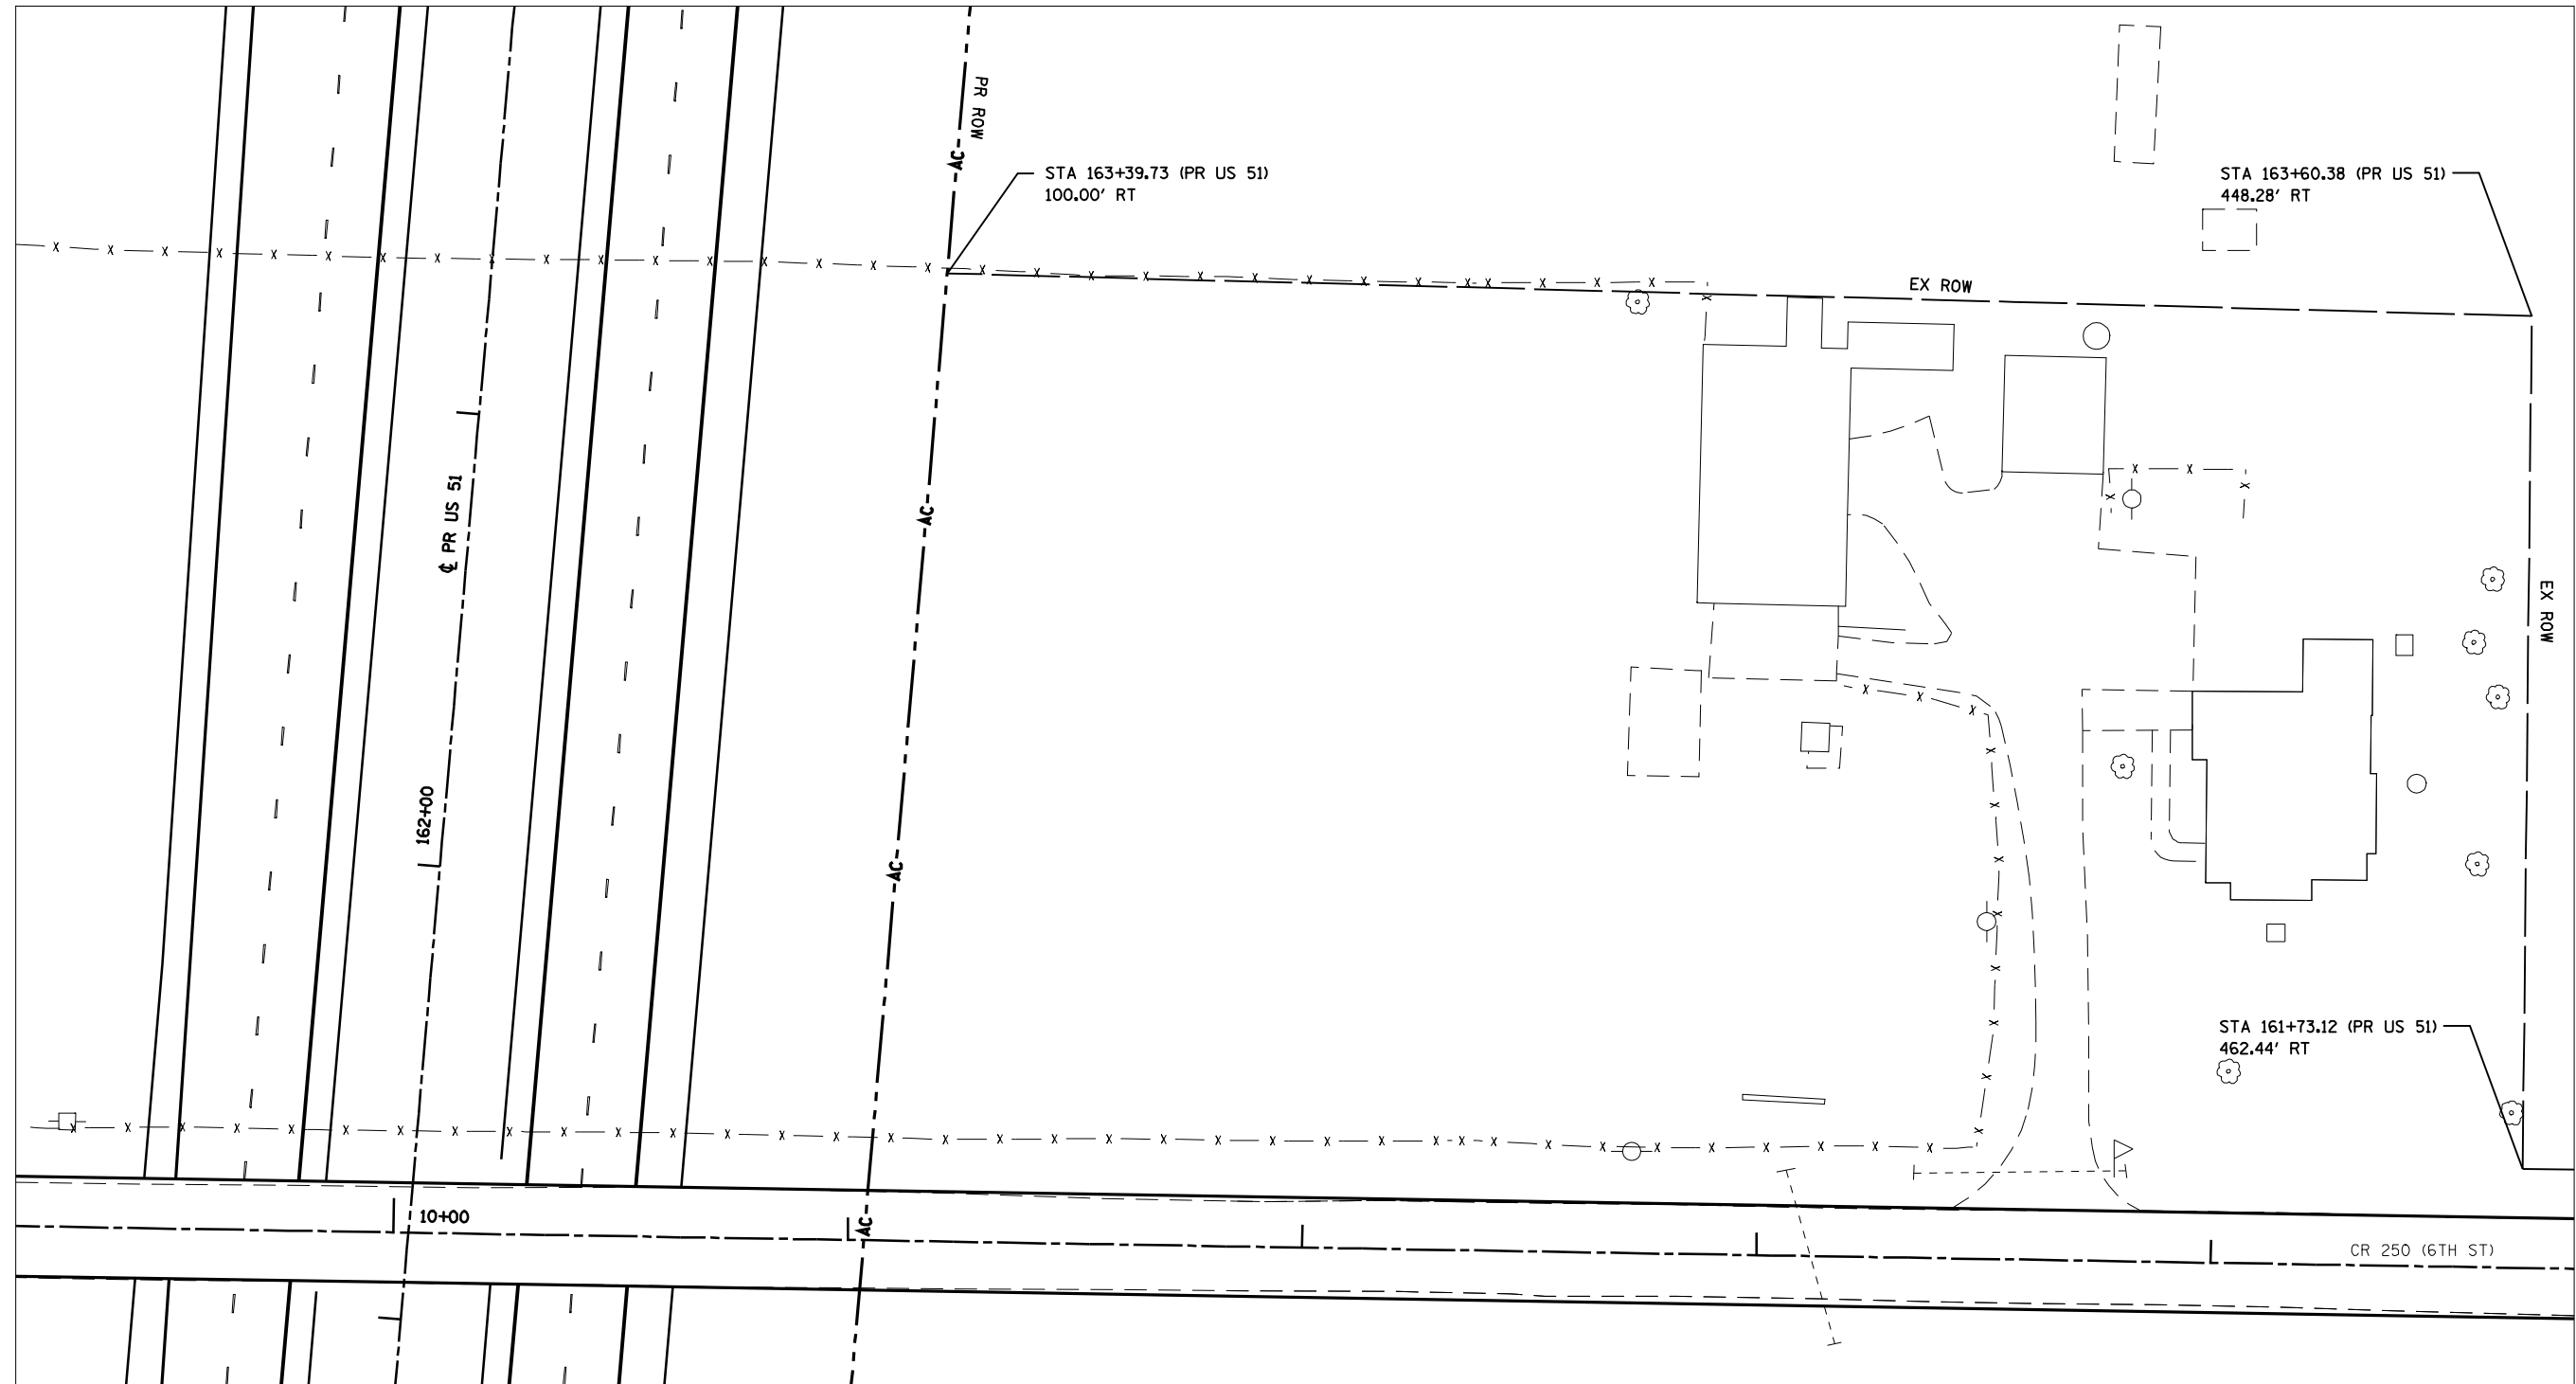

FOR INFORMATION ONLY

FILE NAME = e:\pwork\PWIDOT\LAUGHLINRL\0169063\0672030-shr-plan.dgn	USER NAME = laughlinr1	DESIGNED -	REVISED -	<b>STATE OF ILLINOIS DEPARTMENT OF TRANSPORTATION</b>	<b>PARCEL NUMBER 6085112 FUTURE FOUR LANE PLAN SHEET</b>				F.A.P. RTE. 322	SECTION •	COUNTY CHRISTIAN	TOTAL SHEETS 19	SHEET NO. 13
PLOT SCALE = 40.0000' / IN.	CHECKED -	REVISED -	REVISED -		SCALE:	SHEET NO.	OF SHEETS	STA.	TO STA.	CONTRACT NO. 72D30			
PLOT DATE = Jan-27-2010 11:31:22AM	DATE -	REVISED -	REVISED -		ILLINOIS FED. AID PROJECT								
• D6 BUILDING DEMOLITION 2010-1													