

CONTRACT NO. 72047				
F.A.P. RTE.	SECTION	COUNTY	TOTAL SHEETS	SHEET NO.
310	69-2LS	MORGAN	16	3
STA.		TO STA.		
FED. ROAD DIST. NO.		ILLINOIS FED. AID PROJECT		


SEC 15, T15N, R11W, 3rd PM

SEC 10, T15N, R11W, 3rd PM

EAST LINE OF THE NW 1/4 OF SEC 15

SOUTH LINE SEC 10

1/4 SEC CORNER

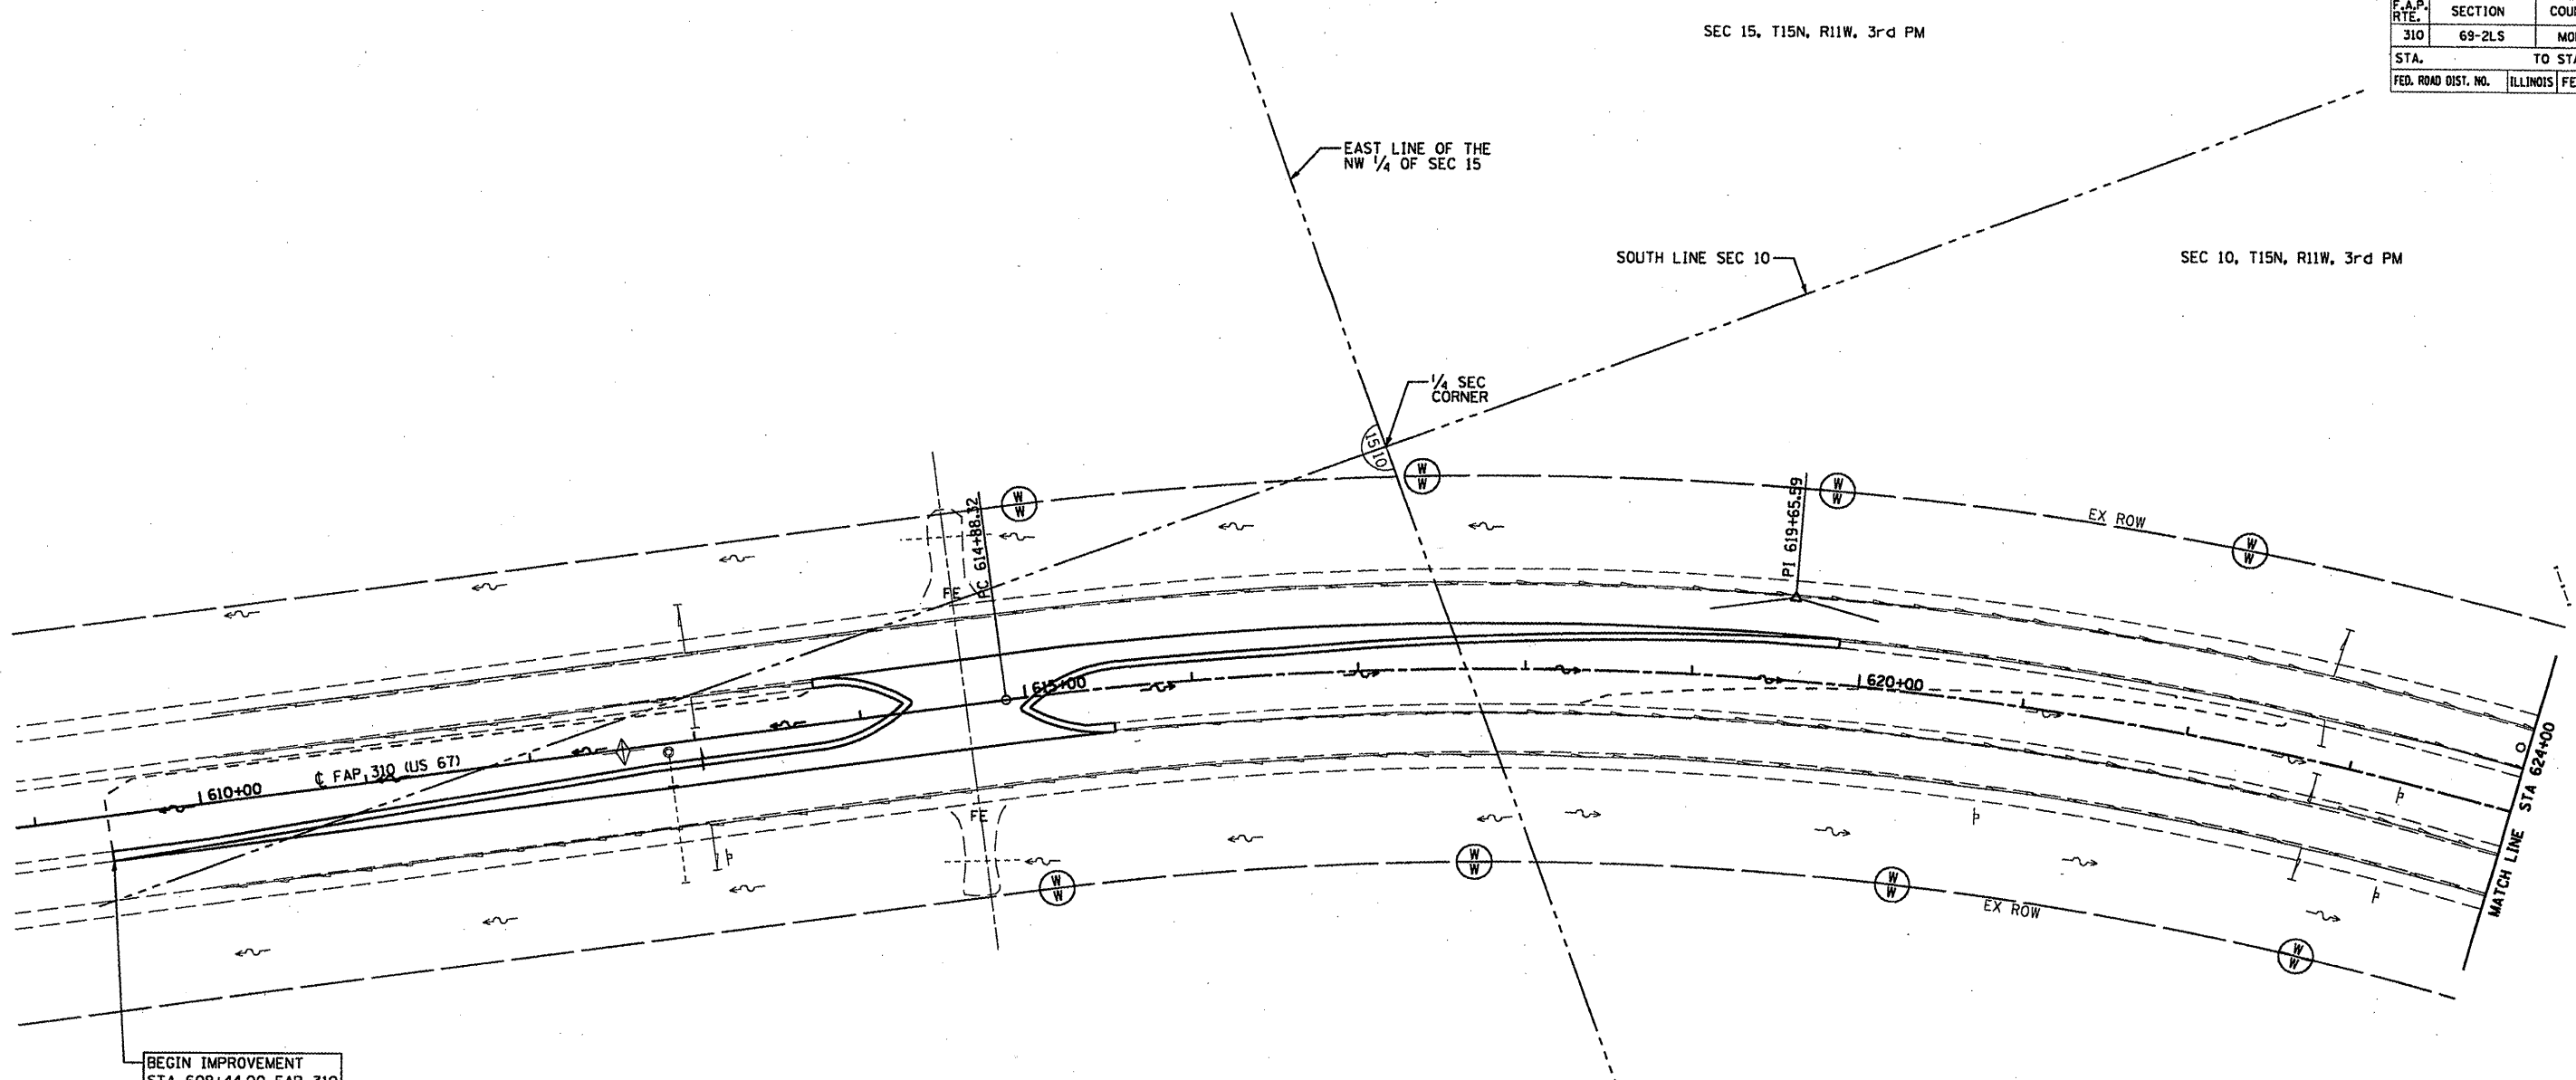

BEGIN IMPROVEMENT
STA 609+44.00 FAP 310


NO PLANTINGS THIS SHEET

EAST LINE OF THE SW 1/4 OF SEC 10

SEC 10, T15N, R11W, 3rd PM

NOTE: ALL PLANTS TO BE PLANTED
MINIMUM 10' FROM EDGE ROW.

DISTRICT SIX		
EXAMINED	January 14	20 10
<i>[Signature]</i>		
OPERATIONS ENGINEER		
EXAMINED	January 20	20 10
<i>[Signature]</i>		
PROGRAM IMPLEMENTATION ENGINEER		
EXAMINED	January 14	20 10
<i>[Signature]</i>		
PROGRAM DEVELOPMENT ENGINEER		

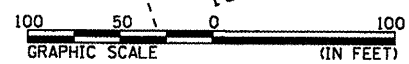

REVISIONS	
NAME	DATE

ILLINOIS DEPARTMENT OF TRANSPORTATION
 LANDSCAPING PLAN
 FAP 310 (US 67)
 SECTION 69-2(2B)
 MORGAN COUNTY
 SCALE: VERT. _____
 HORIZ. _____
 DATE _____
 DRAWN BY _____
 CHECKED BY _____
 FAP 310 STA 609+44 TO 624+00